

PRICE.P.C.
CONSULTING ENGINEERS

**LEGACY AT JONES FARM
PHASE 2**


CLIENT
RBJ BAILEY, LLC
PO BOX 2545
HUNTSVILLE, AL 35804

SITE ADDRESS
1 LEGACY FARM DR SE
HUNTSVILLE, AL 35802

REVISIONS

SHEET TITLE
**LAYOUT AND
PAVING PLAN**

SCALE: 1"=20'
APPROVED BY: JRT
PROJECT NO: 17-105
DATE: 12/29/17
SHEET NUMBER
C2.3 OF C2.4

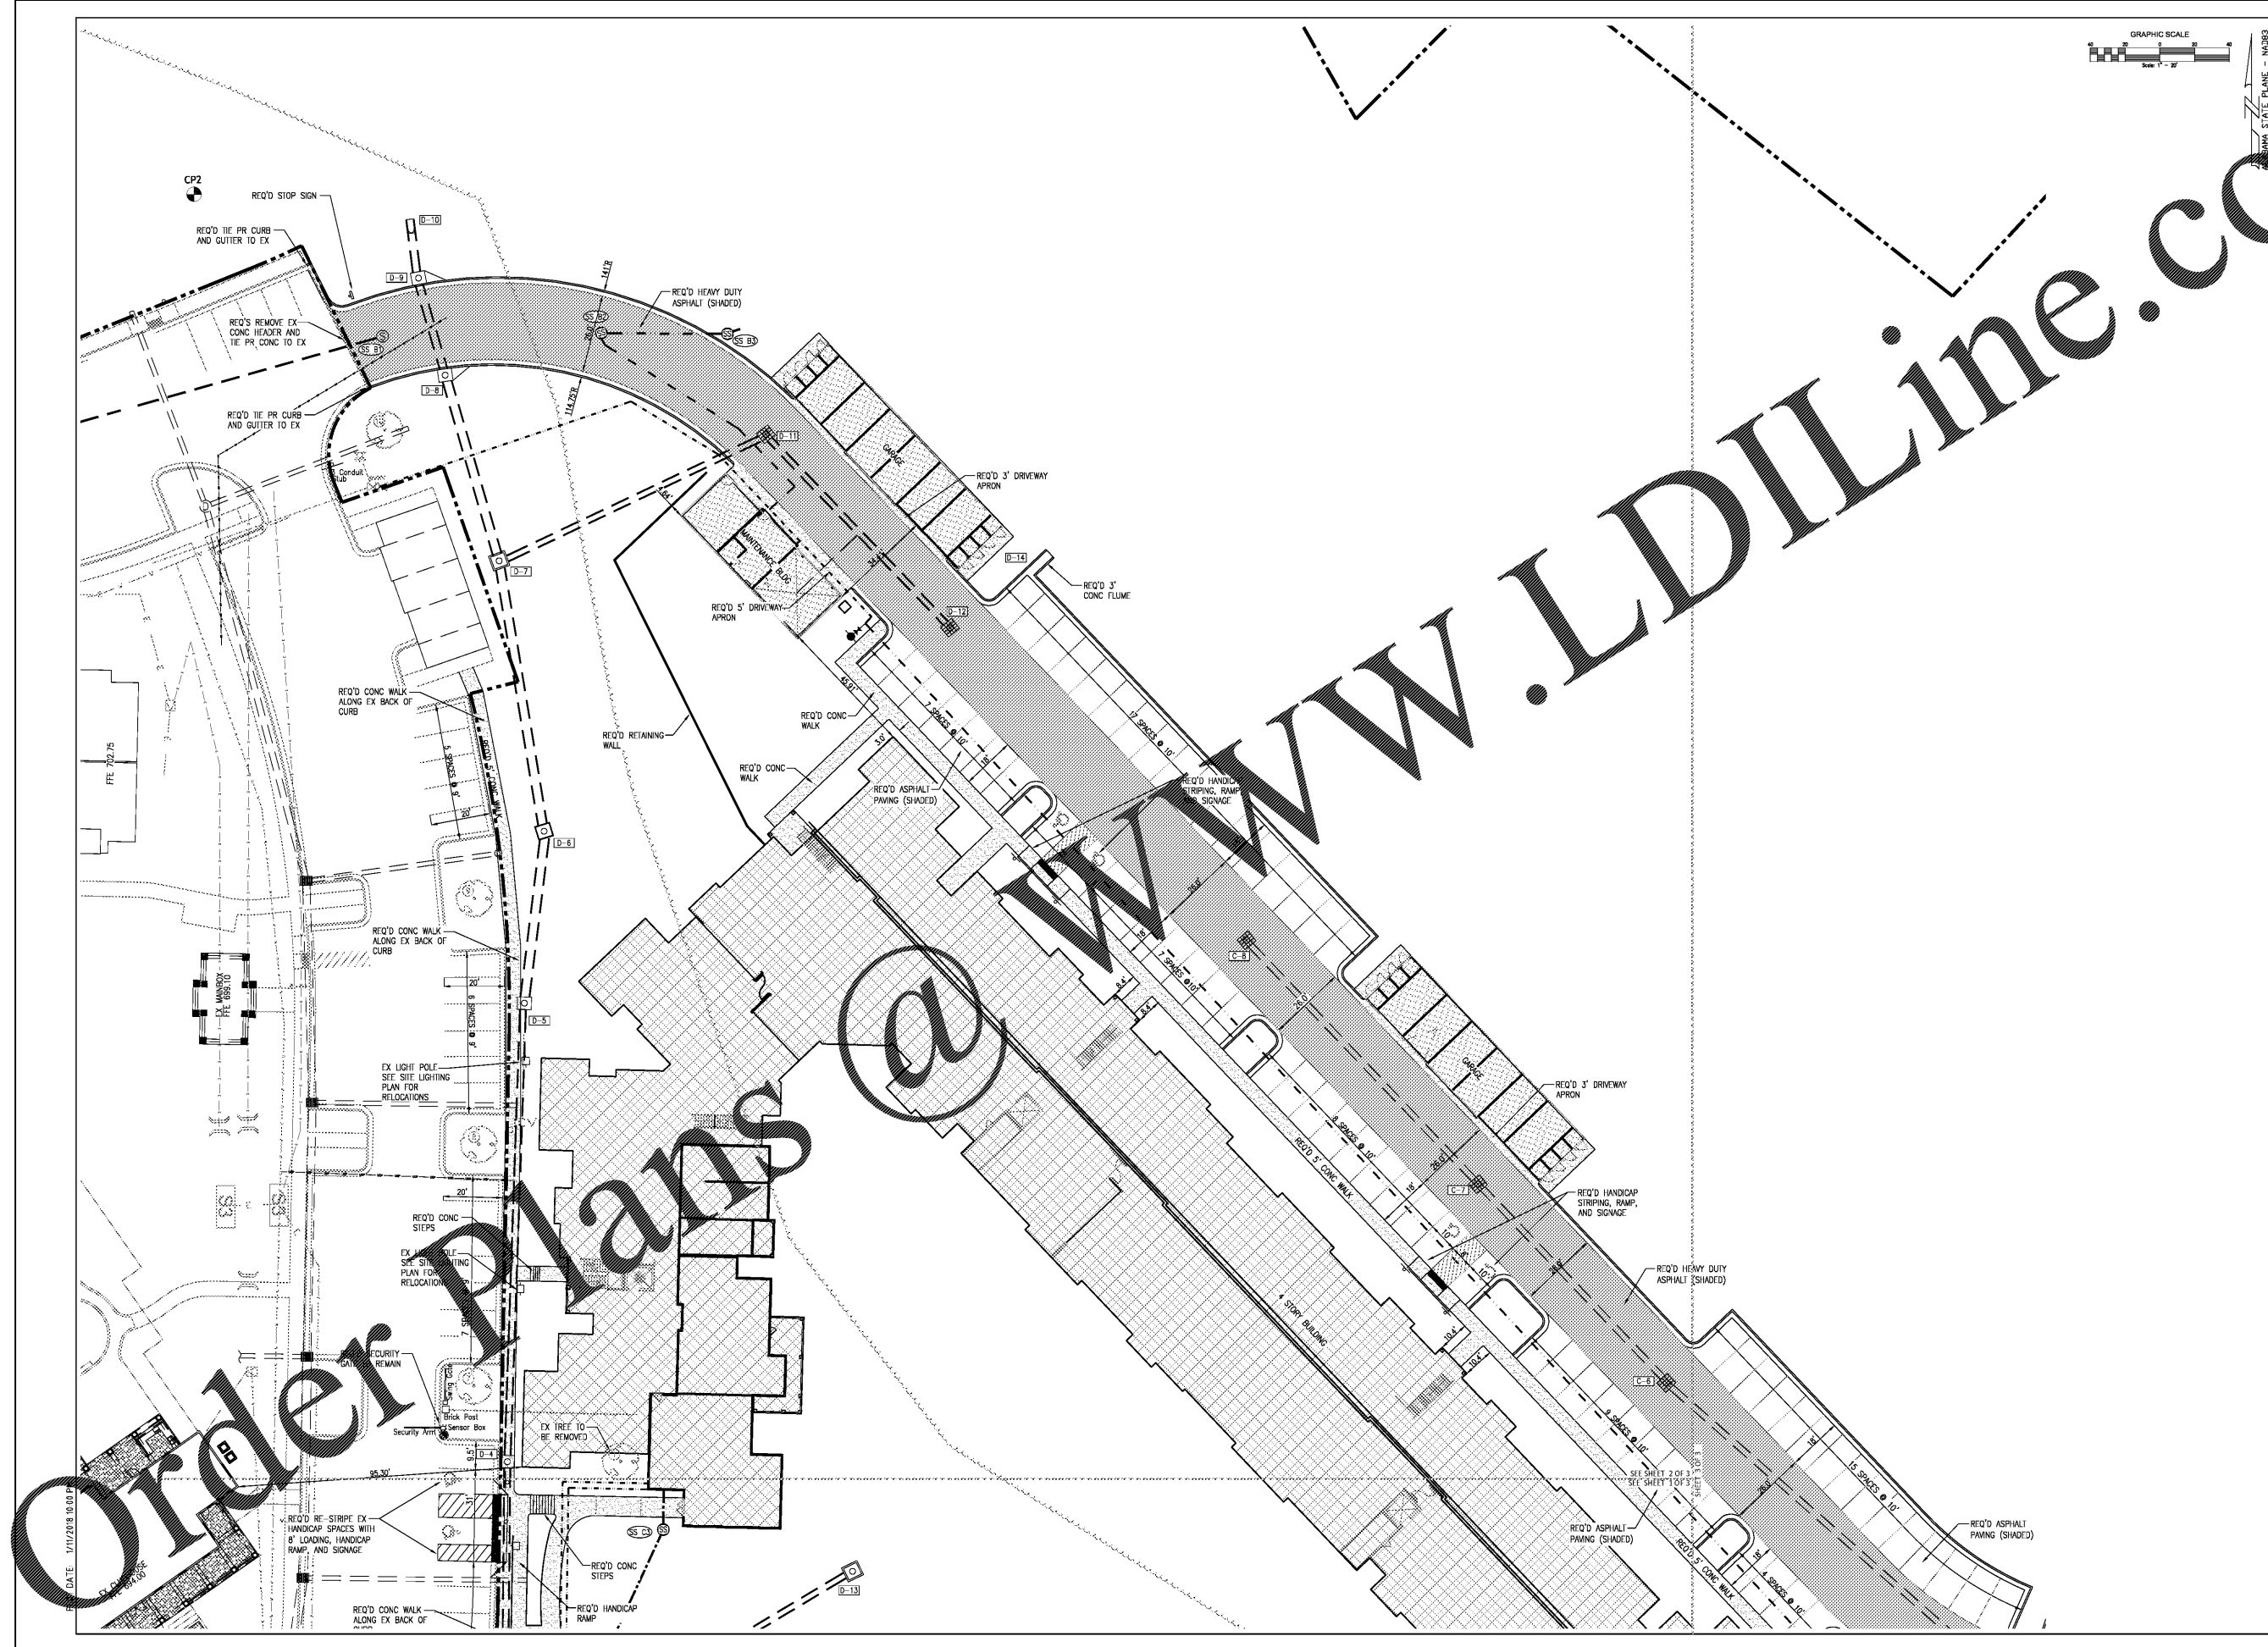

Order Plans