



PROVIDE CONTROL JOINTS AT 12'-0" O.C. (25% SLAB THICKNESS)

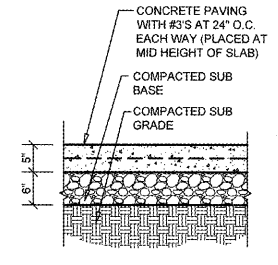


1 CONCRETE (STANDARD DUTY) PAVING SECTION
C2.2 SCALE: 3/4" = 1'-0"

PROVIDE CONTROL JOINTS AT 12'-0" O.C. (25% SLAB THICKNESS)

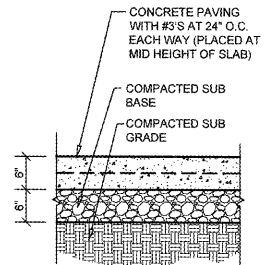


2 CONCRETE (HEAVY DUTY) PAVING SECTION
C2.2 SCALE: 3/4" = 1'-0"

PROVIDE CONTROL JOINTS AT 10'-0" O.C. (25% SLAB THICKNESS)

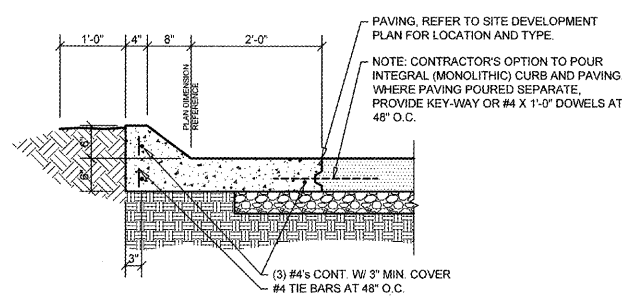


3 CONCRETE CURB SECTION
C2.2 SCALE: 3/4" = 1'-0"

NOTE: REFER TO SITE GRADING PLAN FOR ELEVATIONS OF PAVEMENT ADJACENT TO SIDEWALKS.

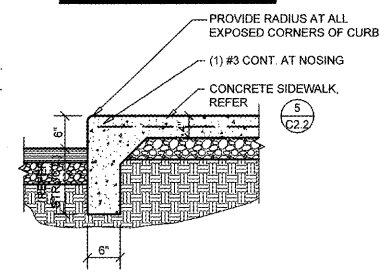


4 CONCRETE SIDEWALK CURB SECTION
C2.2 SCALE: 3/4" = 1'-0"

PROVIDE TOOLED CONTROL JOINTS AT 6' O.C. (25% SLAB THICKNESS) AND ISOLATION JOINTS AT 24' O.C. UNLESS OTHERWISE NOTED.

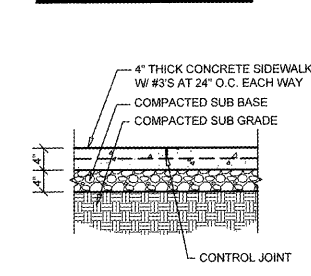


5 CONCRETE SIDEWALK SECTION
C2.2 SCALE: 3/4" = 1'-0"


NOTE: SYMBOL TO BE PAINTED (HIGHWAY GRADE) OR DECAL ADHERED TO PAVEMENT. COLOR TO MATCH STRIPING UNLESS OTHERWISE REQUIRED BY LOCAL ACCESSIBILITY STANDARDS.

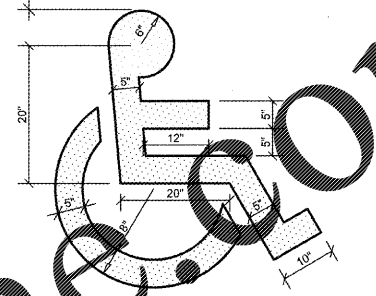

6 ACCESSIBLE PARKING PAVEMENT STRIPING DETAIL
C2.2 SCALE: 3/4" = 1'-0"

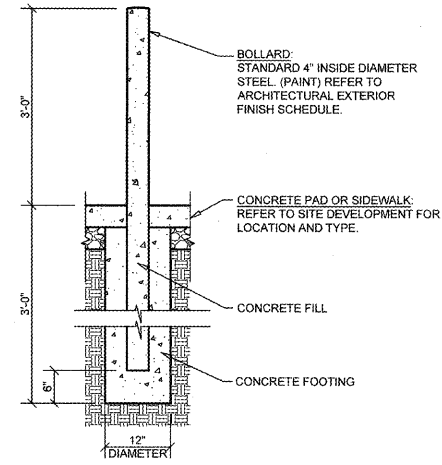


7 STEEL BOLLARD SECTION
C2.2 SCALE: 3/4" = 1'-0"

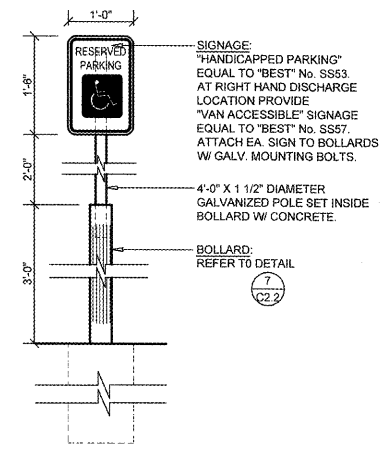

8 HANDICAP PARKING SIGN DETAIL
C2.2 SCALE: 3/4" = 1'-0"


PROVIDE DETECTABLE WARNINGS WITH RAISED PATTERN (CAUTION YELLOW COLOR WITH .6" DIA. AND RAISE .02" PER ADAAG 4.7.7)

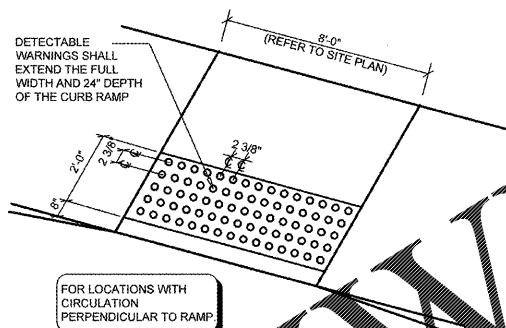


9 DETECTABLE WARNING DETAIL
C2.2 SCALE: (NOT TO SCALE)

10 (NOT USED)
C2.2 SCALE: (NOT TO SCALE)

11 (NOT USED)
C2.2 SCALE: (NOT TO SCALE)

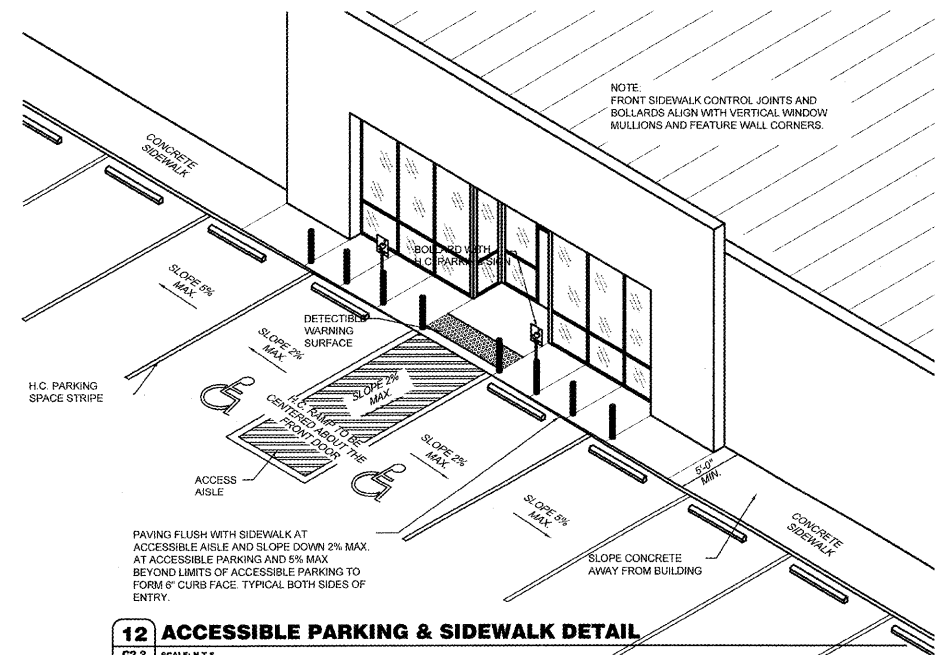

12 ACCESSIBLE PARKING & SIDEWALK DETAIL
C2.2 SCALE: N.T.S.

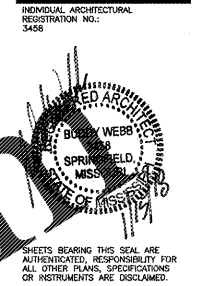

O'Reilly AUTO PARTS
CORPORATE OFFICES
233 SOUTH PATTERSON
SPRINGFIELD, MISSOURI 65902
(417) 862-2674 TELEPHONE

PROJECT:
NEW O'REILLY AUTO PARTS STORE
915 AZALEA DRIVE
WAYNESBORO, MISSISSIPPI
SITE DEVELOPMENT DETAILS

Buddy Webb, NCARB, AIA
Architect - Consultant
3057 EAST CAIRO
SPRINGFIELD, MISSOURI 65902
(417) 877-1385 TELEPHONE
(417) 877-9736 FAX

DRAWN BY: JF
CHECKED BY: LG
DATE: 01/12/18
REVISION:

PROJECT NUMBER:
WSB

SHEET NUMBER:
C2.2

Order Plans @ www.ldilinc.com

© COPYRIGHT 2018 - DESIGNS, DRAWINGS AND SPECIFICATIONS ARE INSTRUMENTS OF SERVICE AND ARE THE PROPERTY OF THE DESIGN PROFESSIONAL. REPRODUCTION PROHIBITED WITHOUT THE EXPRESSED WRITTEN CONSENT OF THE DESIGN PROFESSIONAL.