


KEYNOTES

- 1 PRE-ENGINEERED METAL BUILDING STRUCTURAL SYSTEM. SEE P.E.M.B. SHOP DRAWINGS FOR ADDITIONAL INFORMATION.
- 2 ANCHOR BOLTS. SEE FOUNDATION DETAILS AND PRE-ENGINEERED METAL BUILDING DRAWINGS FOR SIZE, QUANTITY AND PLAN LOCATION. SEE 1/S3.2 FOR TYPICAL SHOP FABRICATED ANCHOR ASSEMBLY.
- 3 INTERIOR CONCRETE SLAB SEE FOUNDATION PLAN.
- 4 SEE DETAIL 12/S3.1 FOR VERTICAL ANCHOR BOLT CONFINEMENT REINFORCEMENT
- 5 SLAB HAIRPIN - SEE DETAIL 9/S3.1
- 6 SEE FOUNDATION SCHEDULE FOR PILASTER REINFORCEMENT.
- 7 #3x5'-0" DOWEL @ 36" O.C. FIELD BEND AS SHOWN
- 8 #4 CONTINUOUS (PROVIDE BENT BARS AT SLAB CORNERS)
- 9 #3 DOWELS @ 48" O.C.
- 10 #3 STIRRUPS @ 48" O.C.
- 11 (3) #4'S CONTINUOUS TOP & BOTTOM
- 12 EXTERIOR CONCRETE SLAB SIDEWALK SEE FOUNDATION PLAN.
- 13 AT DOOR LOCATIONS PROVIDE 6" DEEP HOLES FOR #4x1'-6" DOWELS @ 24" O.C. AND ADHESIVE IN PLACE. SEE ADHESIVE ANCHOR SYSTEM NOTES SHEET S1 FOR INSTALLATION
- 14 ISOLATION JOINT WITH ASPHALTIC FILLER & SEALANT
- 15 CONTINUOUS FOOTING REINFORCEMENT TO RUN THROUGH COLUMN FOUNDATIONS. SEE SECTION 1/S3.1 FOR REINFORCEMENT INFORMATION.
- 16 COLUMN FOOTING REINFORCEMENT-SEE FOUNDATION SCHEDULE.
- 17 CONTINUOUS FOOTING BEYOND
- 18 PAVING, SEE SITE DEVELOPMENT DRAWINGS FOR ADDITIONAL INFORMATION.
- 19 SEE GRADING PLAN FOR FINISHED GRADES.
- 20 STEEL BOLLARD SEE SITE PLAN.
- 21 #4 CORNER REINFORCEMENT CENTERED IN SLAB. 36"
- 22 (3) #3 TIES @ 12" O.C.
- 23 #3 TIES @ 12" O.C.
- 24 ADDITIONAL #4 CONTINUOUS AT TOP AND BOTTOM.
- 25 #3 @ 18" TOP AND BOTTOM.

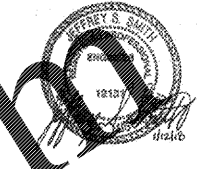

O'Reilly AUTO PARTS
 CORPORATE OFFICES
 233 SOUTH PATTERSON
 SPRINGFIELD, MISSISSIPPI 38502
 (417) 862-2674 TELEPHONE

PROJECT:
 NEW O'REILLY AUTO PARTS STORE
 915 AZALEA DRIVE
 WAYNESBORO, MISSISSIPPI


J.S. Smith Consulting Engineers, P.C.
 Mississippi State Certificate of Authorization No. 620000270
 P.O. Box 6102 • JOPPA, MISSISSIPPI 38402
 PHONE: 417-524-0444 • FAX: 417-524-4230




FOUNDATION DETAILS

DRAWN BY: BTJ
 CHECKED BY: JS
 DATE: 1/12/18
 REVISION:
 PROJECT NUMBER: WSB
 SHEET NUMBER:


S3.1

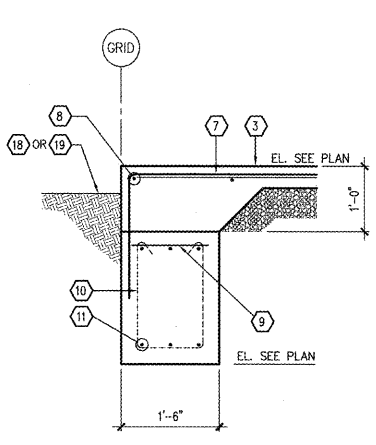


1 SECTION
 S3.1 SCALE: 3/4" = 1'-0"

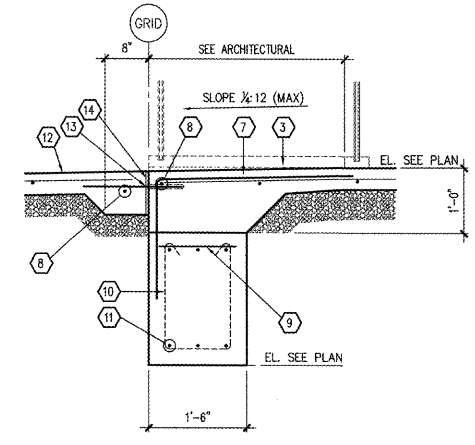


2 SECTION
 S3.1 SCALE: 3/4" = 1'-0"

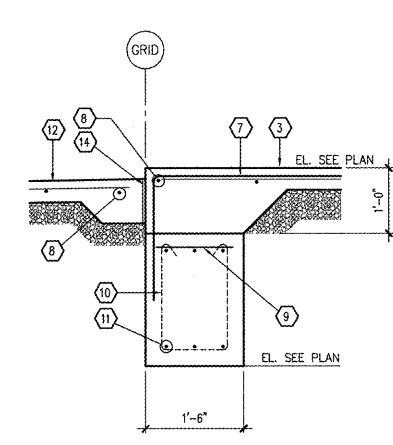


3 SECTION
 S3.1 SCALE: 3/4" = 1'-0"

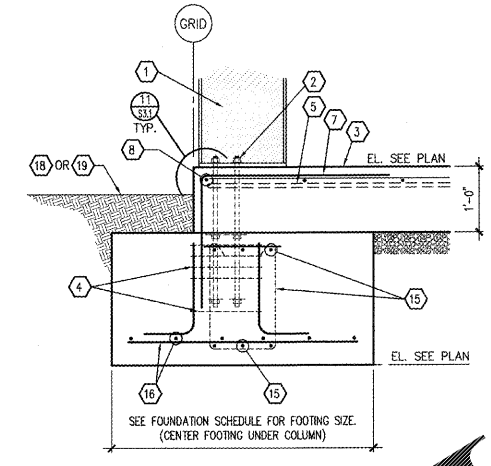


4 SECTION
 S3.1 SCALE: 3/4" = 1'-0"

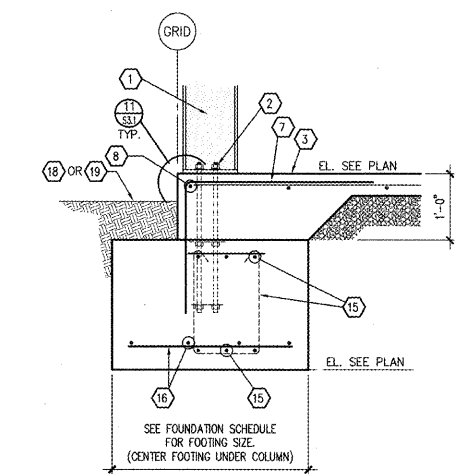


5 SECTION
 S3.1 SCALE: 3/4" = 1'-0"

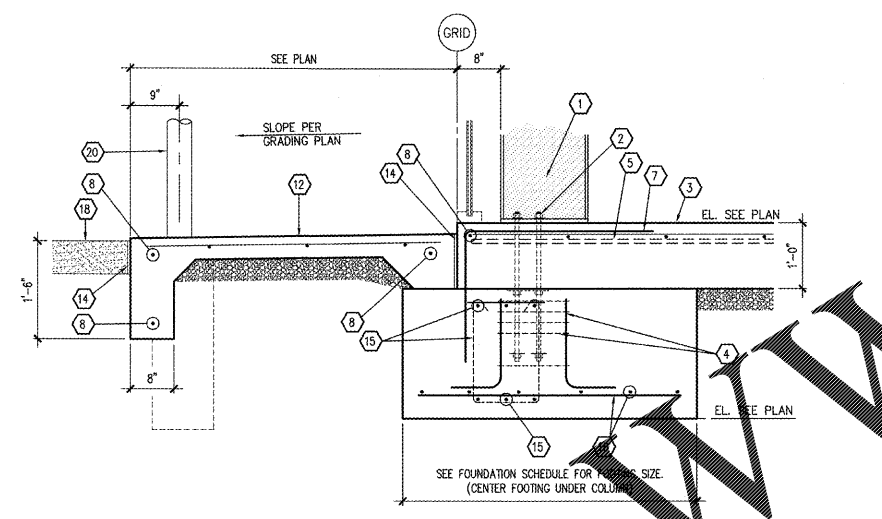


6 SECTION
 S3.1 SCALE: 3/4" = 1'-0"

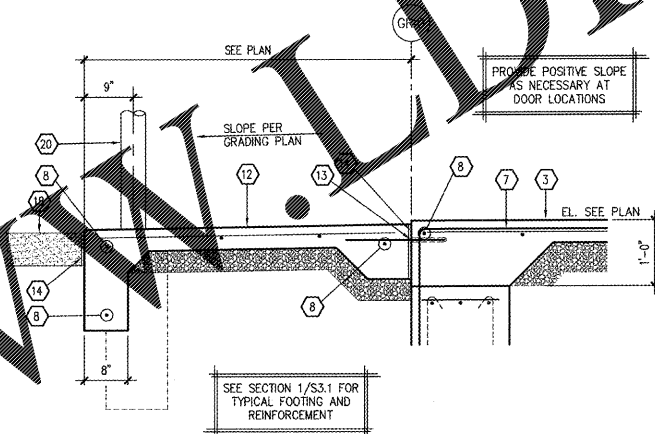


7 SECTION
 S3.1 SCALE: 3/4" = 1'-0"

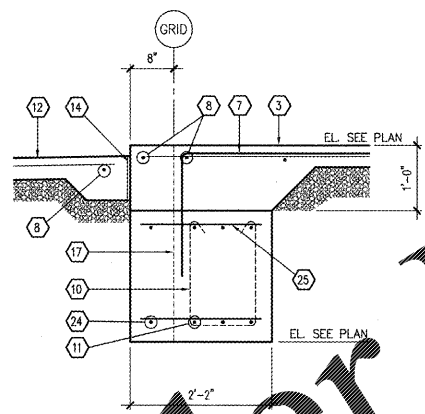


8 SECTION
 S3.1 SCALE: 3/4" = 1'-0"

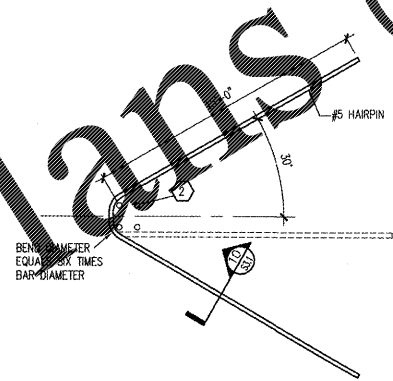


9 TYPICAL HAIRPIN DETAIL
 S3.1 SCALE: NONE

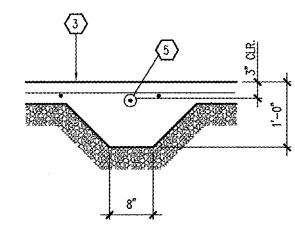

10 SECTION
 S3.1 SCALE: 3/4" = 1'-0"

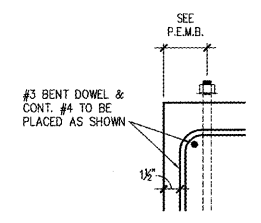

11 DETAIL
 S3.1 SCALE: 3/4" = 1'-0"

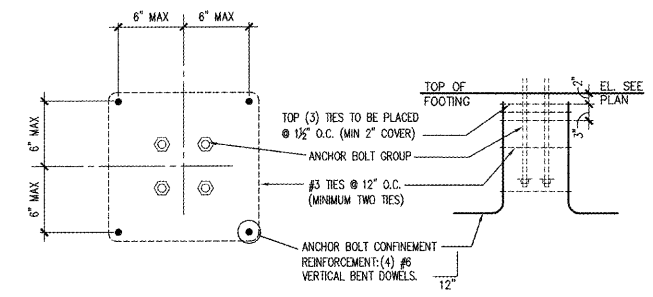

12 SECTION
 S3.1 SCALE: VARIES

Order Plans @ www.alldieline.com