


Order Plans @

WWW.LDILine.com

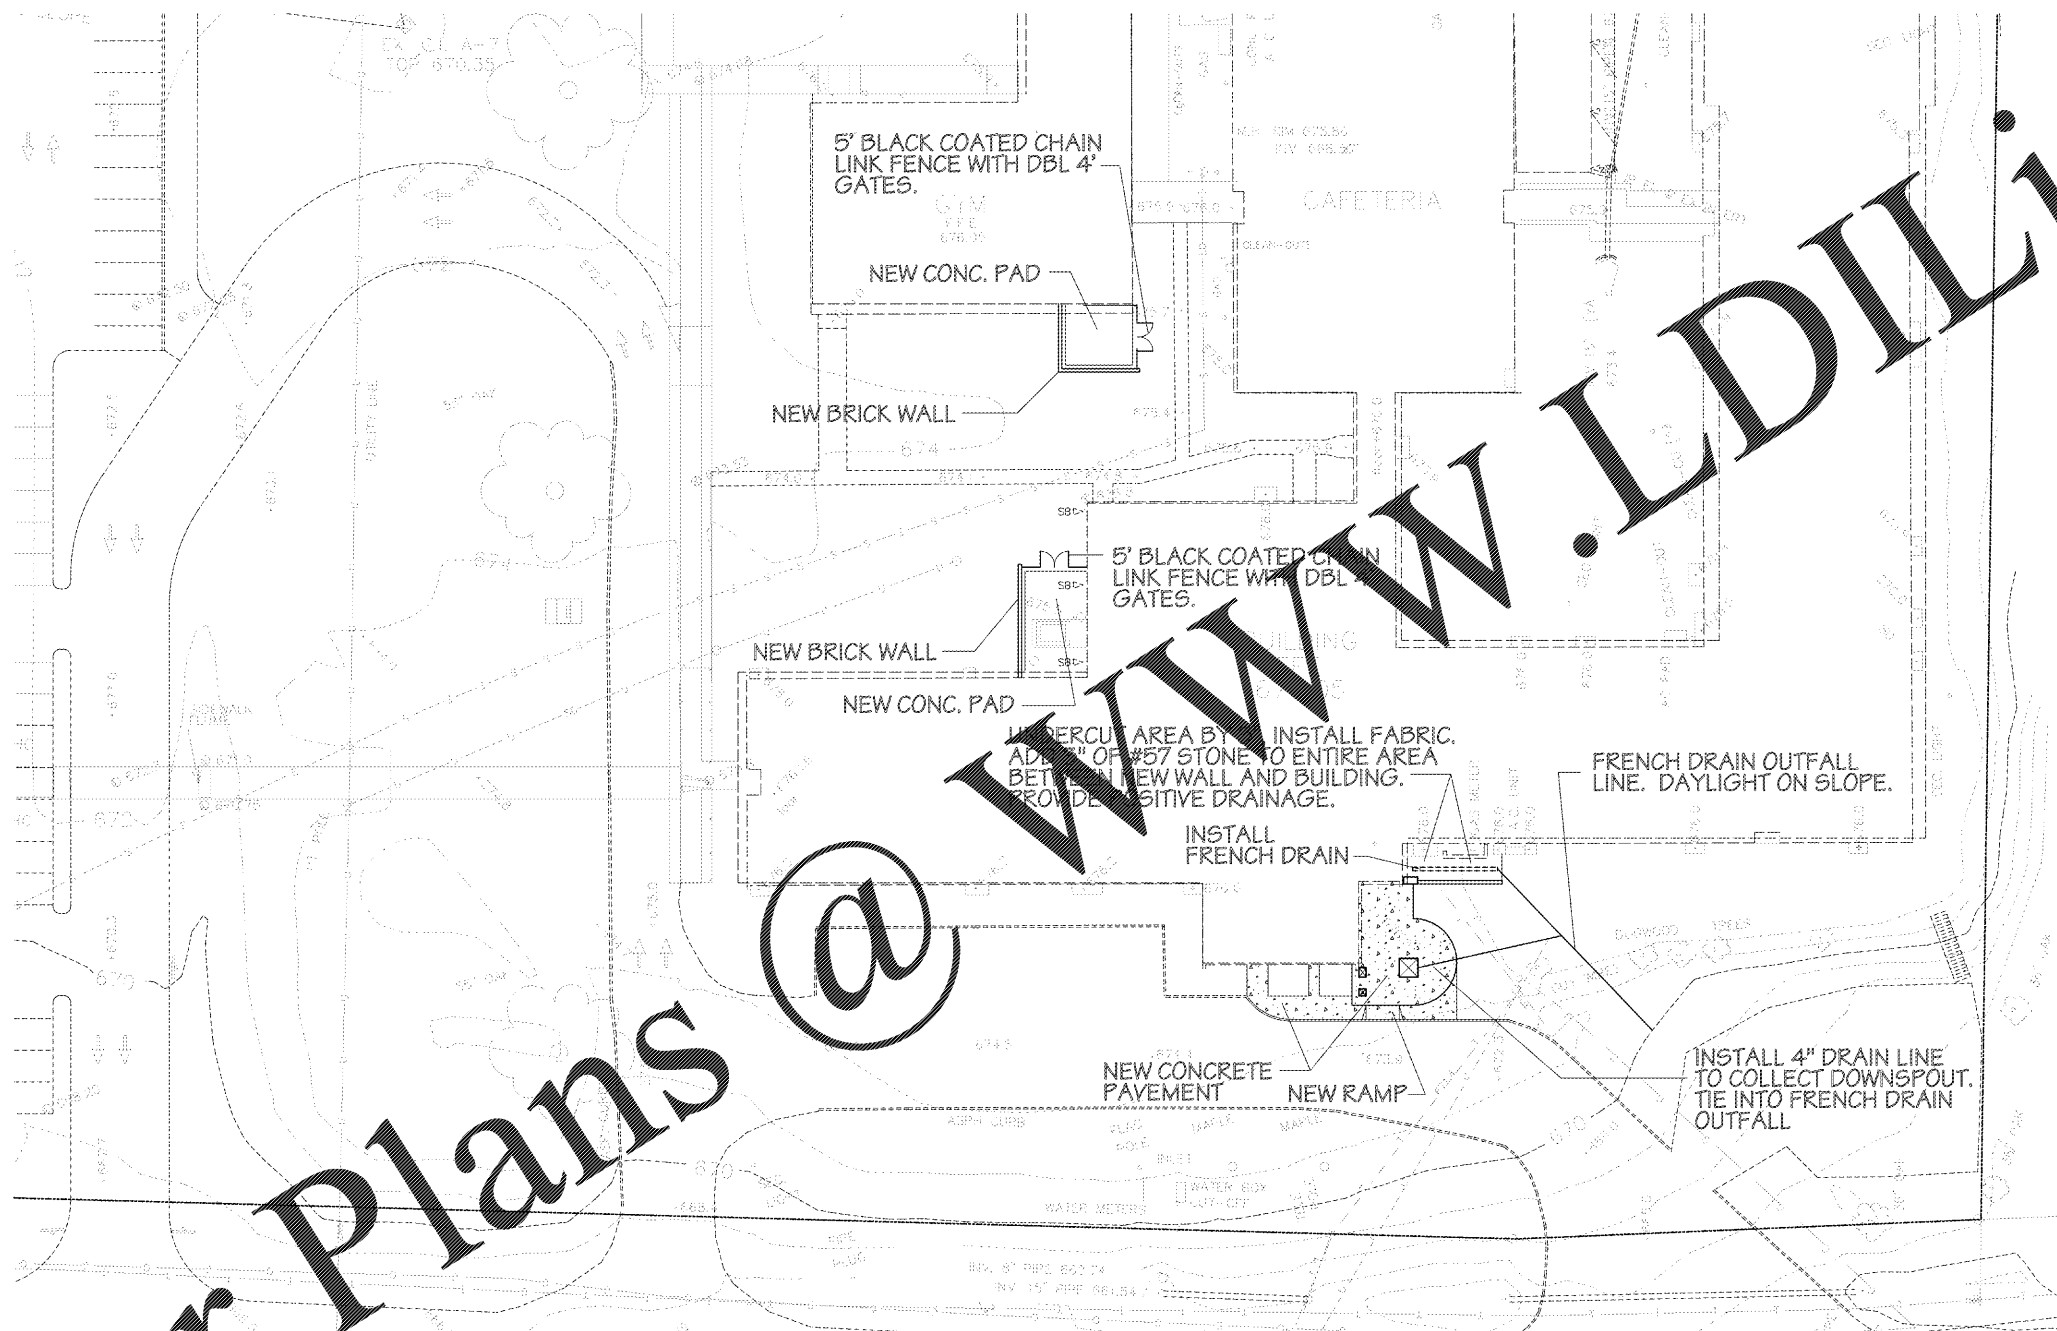

**STAKING, GRADING
& DRAINAGE PLAN**

SCALE - 1" = 20'

Southern A&E 7951 Troon Circle Austell, Ga. 30168 (770) 819-7777 architects & engineers		REVISION DATE February 28, 2018 SHEET NUMBER 01-647-061
FACILITY CODE NUMBER: 66-1050 RENOVATIONS TO BELWOOD ELEMENTARY SCHOOL GORDON COUNTY BOARD OF EDUCATION CALHOUN, GEORGIA		
REGISTERED ARCHITECT 	REGISTERED ARCHITECT 	DRAWING NUMBER C102

