


**DEMOLITION NOTES - THIS SHEET ONLY**


- ① REMOVE EXISTING GAS UNIT HEATERS, AND ASSOCIATED CONTROLS AND ACCESSORIES. CUT FLUE VEAT 1" BELOW ROOF DECK, FILL WITH SPRAY FOAM INSULATION, AND CAP.
- ② EXISTING WALL PROPELLER FANS, AND ASSOCIATED CONTROLS SHALL REMAIN.
- ③ EXISTING WALL COMBINATION LOUVER AND ASSOCIATED CONTROLS SHALL REMAIN.
- ④ REMOVE EXISTING THRU-WALL AC UNIT. REFER TO ARCHITECTURAL DOCUMENTS FOR WALL REPAIR.
- ⑤ EXISTING EXHAUST FANS AND ASSOCIATED CONTROLS, DUCTWORK, AND GRILLE SHALL REMAIN.
- ⑥ REMOVE EXISTING EXHAUST FAN. PREPARE ROOF CURB FOR NEW EXHAUST FAN. ASSOCIATED DUCTWORK AND DIFFUSERS SHALL REMAIN.
- ⑦ REMOVE EXISTING ELECTRIC HEATER AND REPLACE PER RENOVATION PLAN.
- ⑧ EXISTING HEAT RECOVERY FANS AND ASSOCIATED CONTROLS SHALL REMAIN.
- ⑨ REMOVE EXISTING DOOR GRILLE.

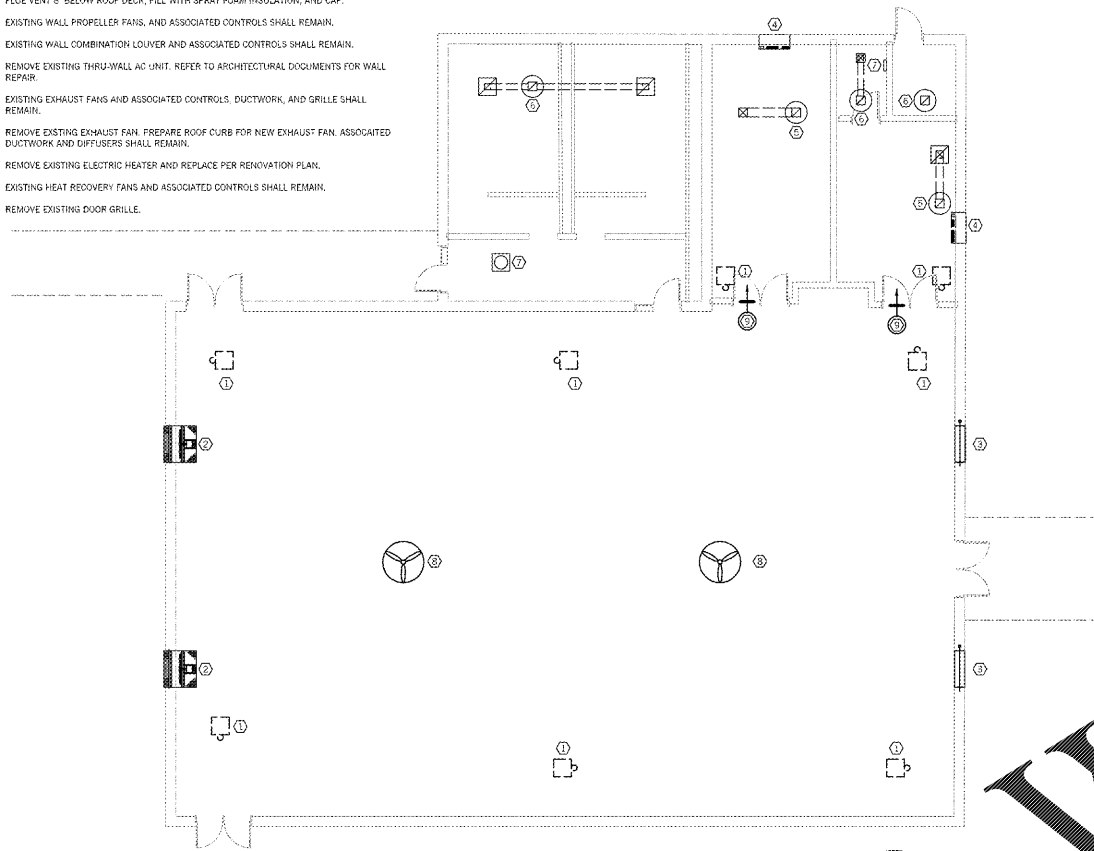


**HVAC DEMOLITION FLOOR PLAN - GYM J7**  
1/8" = 1'-0"

**RENOVATION NOTES - THIS SHEET ONLY**

- ① EXISTING DIFFUSER AND ASSOCIATED DUCTWORK TO REMAIN.
- ② TRANSITION FROM SQUARE DUCT TO ROUND FABRIC DUCT.
- ③ NEW MECHANICAL EQUIPMENT PAD.
- ④ MOUNT BOTTOM OF GRILLE 10' A.F.F.
- ⑤ MOUNT ELECTRIC WALL HEATER @ A.F.F.
- ⑥ TRANSITION FABRIC DUCT TO ROUND DUCT BY CONNECTING COLLAR ON ONE SIDE OF FIRE DAMPER TO FABRIC DUCT AND THE OTHER SIDE TO ROUND DUCT.

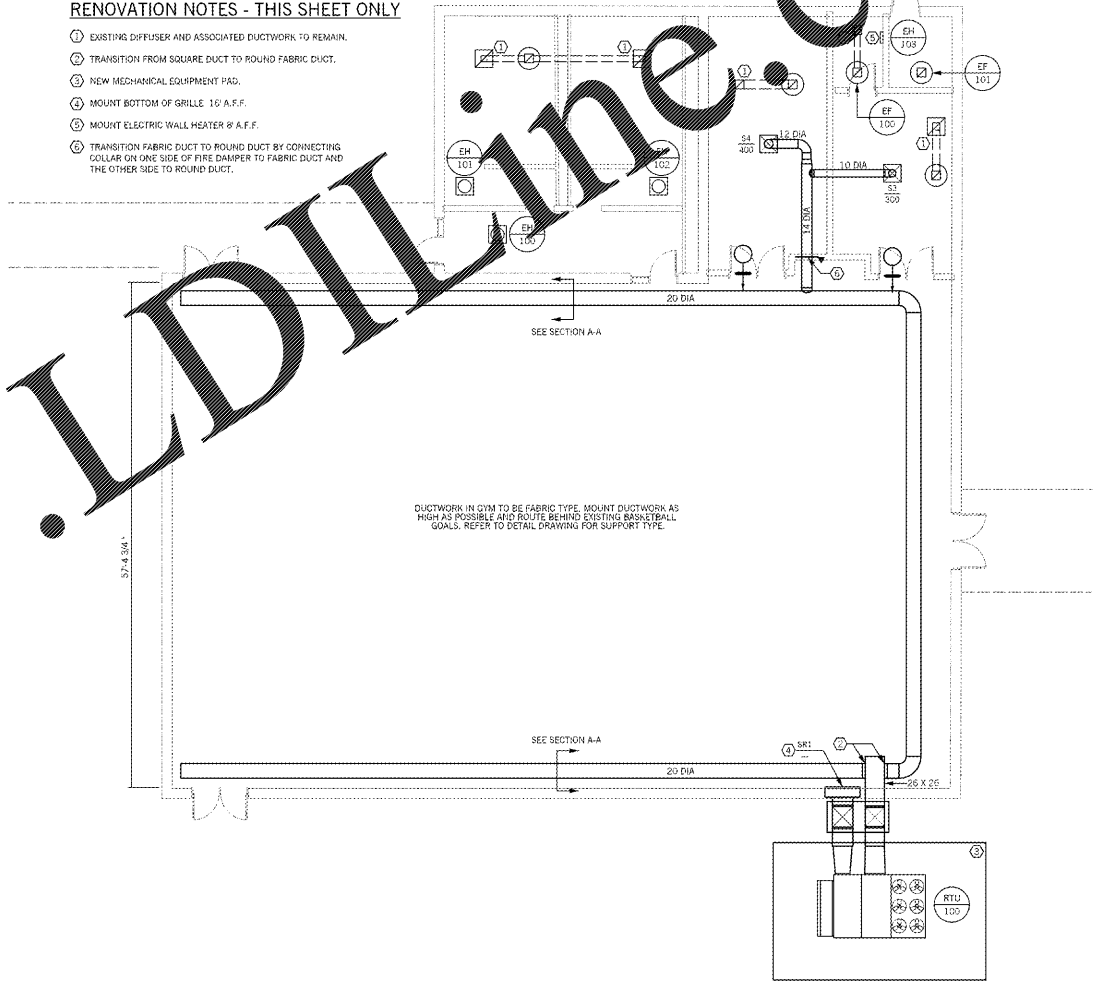

**HVAC RENOVATION FLOOR PLAN - GYM J19**  
1/8" = 1'-0"

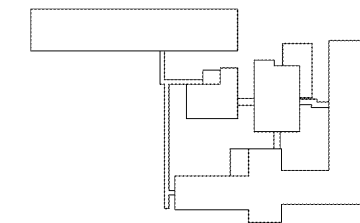

<p><b>Southern A&amp;E</b> 7951 Troon Circle Austell, Ga. 30168 (770) 819-7777 architects &amp; engineers</p>	<p>REVISED</p>
	<p>DATE February 28, 2018</p>
<p>© COPYRIGHT 2018 BY SOUTHERN A&amp;E, LLC. ALL RIGHTS RESERVED. THIS DOCUMENT IS THE PROPERTY OF SOUTHERN A&amp;E, LLC AND SHALL NOT BE COPIED OR REPRODUCED IN WHOLE OR IN PART WITHOUT EXPRESS WRITTEN CONSENT FROM SOUTHERN A&amp;E, LLC.</p>	<p>JOB NUMBER 01-647-061</p>
<p>FACILITY CODE NUMBER: 66-1050 RENOVATIONS TO: <b>BELWOOD ELEMENTARY SCHOOL</b> GORDON COUNTY BOARD OF EDUCATION CALHOUN, GEORGIA</p>	
<p>STATE OF GEORGIA REGISTERED ARCHITECT MICHAEL C. WALDRUP</p>	<p>DRAWING NUMBER <b>M103</b></p>