




Chick-fil-A
5200 Buffington Road
Atlanta, Georgia 30349-2998

INTERPLAN
ARCHITECTURE
ENGINEERING
INTERIOR DESIGN
PROJECT MANAGEMENT

604 COURTLAND STREET
SUITE 100
ORLANDO, FLORIDA 32804
PH 407.645.5008
FX 407.629.9124

SEAL:
THIS DOCUMENT IS NOT FOR CONSTRUCTION
UNLESS THE ARCHITECT OR ENGINEER'S
SIGNATURE AND SEAL APPEAR BELOW.

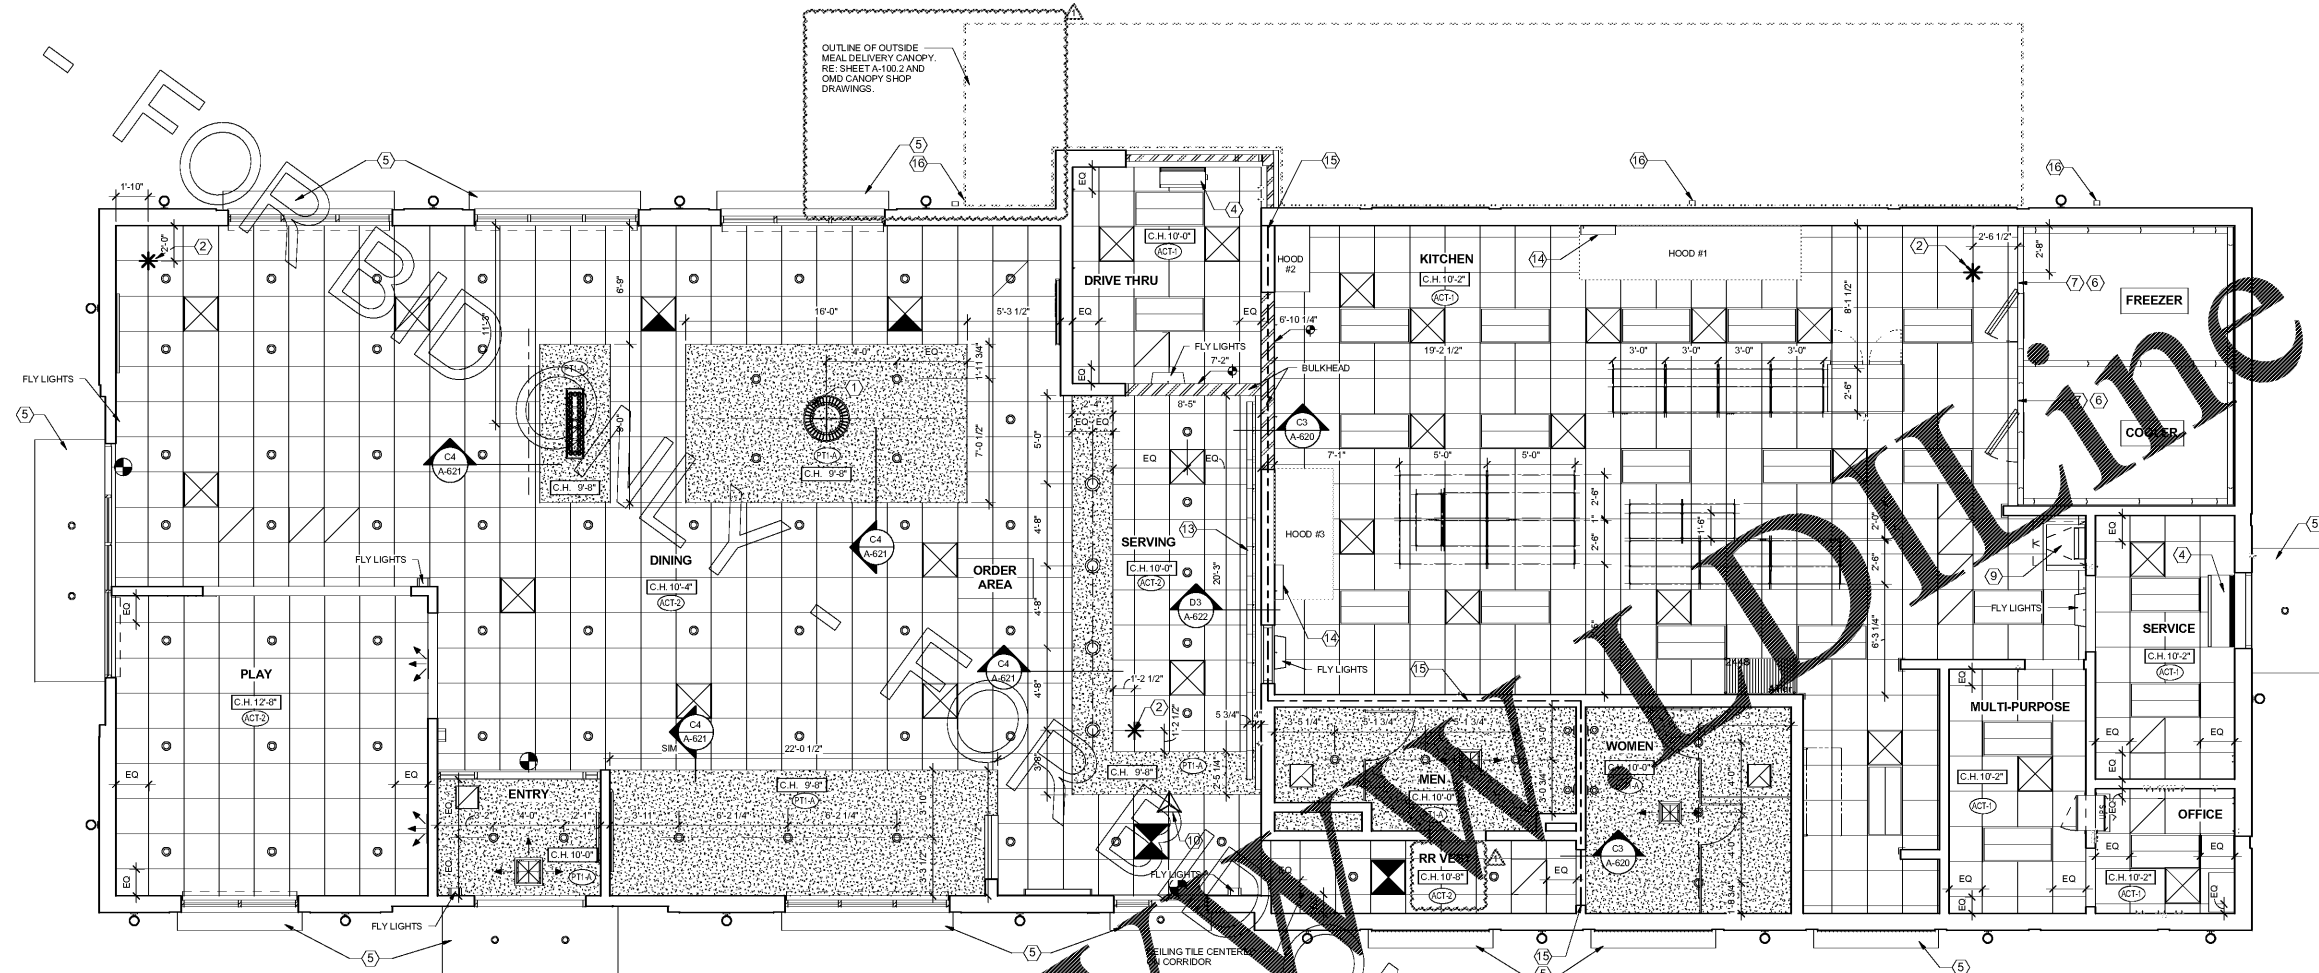


C4 REFLECTED CEILING PLAN - LARGE
N.T.S.

FINISH SCHEDULE - RCP						
MARK	DESCRIPTION	MANUFACTURER	MODEL NAME	MODEL NUMBER	COLOR	SIZE
01 CEILING FINISHES						
ACT-1	ACOUSTICAL CEILING PANEL AND GRID	CERTANTEED CEILINGS	PERFORMA VINYLROCK	1142-CRF-1	WHITE	24" x 24" x 1/2"
ACT-2	ACOUSTICAL CEILING PANEL AND GRID	CERTANTEED	PERFORMA SYMPHONY M	1228F-09F-1	WHITE	24" x 24" x 1/2"
PT1-A	PRIMARY INTERIOR CEILING PAINT	SHERWIN WILLIAMS	PRO MAR 200 ZERO VOC PAINT	SW-7011	NATURAL CHOICE	24" x 24" x 3/4"
PT3-A	INTERIOR CEILING PAINT	SHERWIN WILLIAMS	PRO MAR 200 ZERO VOC PAINT	SW-7600	BOLERO	FINISH FLAT
PT5-A	INTERIOR CEILING PAINT	SHERWIN WILLIAMS	PRO MAR 200 ZERO VOC PAINT	SW-7031	MEGA GRIECE	FINISH FLAT

- REFLECTED CEILING PLAN GENERAL NOTES**
- A.1 REFER TO FINISHES FOR FINISH INFORMATION NOT SHOWN ON THIS SHEET.
 - A.2 REFER TO MECHANICAL AND ELECTRICAL FOR INFORMATION ON LIGHT FIXTURES AND MECHANICAL FIXTURES.
 - A.3 ADJUST EXACT LOCATION OF LIGHT FIXTURES TO CLEAR CEILING GRID AND HVAC GRILLES.
 - A.4 IN GYPSUM BOARD CEILINGS, ALIGN FIXTURES AND GRILLES BETWEEN CEILING JOISTS.
 - A.5 DIMENSIONS SHOWN ARE TO FACE OF FINISH.
 - A.6 CEILING SPEAKERS ARE NOT SHOWN HERE. SPEAKERS SHALL BE PROVIDED AND INSTALLED BY OWNER'S SUPPLIER. WHERE SPEAKERS OCCUR IN LAY-IN CEILING, SPEAKERS SHALL BE CENTERED WITHIN CEILING TILES. GC SHALL COORDINATE WITH OWNER'S SPEAKER SUPPLIER AND CUT HOLES IN CEILING AS REQUIRED FOR SPEAKER PLACEMENT.
 - A.7 HEIGHTS SHOWN AT CEILINGS ARE TO BOTTOM OF FINISH.
 - A.8 HEIGHTS SHOWN AT LIGHT FIXTURES ARE TO BOTTOM OF FIXTURE.

- RCP KEYNOTES - LRG**
- 1 ALIGN PENDANTS OVER CENTER OF TABLES BELOW.
 - 2 CEILING GRID START POINT.
 - 4 AIR CURTAIN - RE: MECHANICAL.
 - 5 PREFINISHED METAL CANOPY BY CANOPY FABRICATOR.
 - 6 FRP CORNER GUARDS & TRIM AT COOLER AND FREEZER SOFFITS.
 - 7 METAL CLOSURE PANELS ABOVE FREEZER AND COOLER. RE: KITCHEN EQUIPMENT DRAWINGS.
 - 9 ROOF HATCH.
 - 10 3-SIDED PICK-UP SIGN MOUNTED TO CEILING GRID. PROVIDED BY OWNER.
 - 13 MENU BOARDS.
 - 14 ANSUL CABINET.
 - 15 HEAVY LINE INDICATES SMOKE PARTITION REQUIRED FOR NON-SPRINKLERED BUILDINGS. EXTEND WALL FRAMING FROM FINISH CEILING TO ROOF DECK TO FORM CONTINUOUS SMOKE PARTITION SEPARATING CEILING PLENUM INTO TWO DISTINCT VOLUMES. AT "BACK OF HOUSE" OR KITCHEN SIDE OF WALL, EXTEND SHEATHING FROM FLOOR TO ROOF DECK. ON DINING SIDE, EXTEND WALL SHEATHING FROM FLOOR TO 6" ABOVE FINISH CEILING. RE: DRAFTSTOPPING DETAIL.
 - 16 DOWNSPOUT.

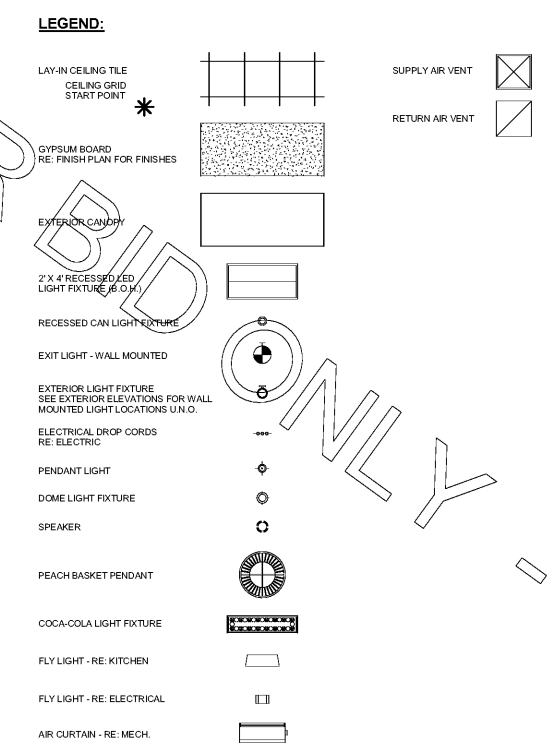

CHICK-FIL-A
SAR South Cobb Drive FSR
3100 South Cobb Dr SE, Smyrna, GA 30080

FSR# 00810

REVISION SCHEDULE		
NO.	DATE	DESCRIPTION
1	11/06/17	COORDINATION REVISIONS

CONSULTANT PROJECT #	2017.0165
PRINTED FOR	BID
DATE	September 09, 2017
DRAWN BY	AD

Information contained on this drawing and in all digital files produced for this project shall be the property of INTERPLAN. No part of this drawing shall be reproduced or transmitted in any form or by any means, electronic, mechanical, photocopying, recording, or by any information storage and retrieval system, without the prior written permission of INTERPLAN.

SHEET
REFLECTED CEILING PLAN
SHEET NUMBER
A-221L

Order Plans @ WWW.FOR BIDDING ONLY

2/5/2018 10:27:43 PM