


FOR BID ONLY

FOR BID ONLY

Order Plans @ WWW.LDLINE.COM

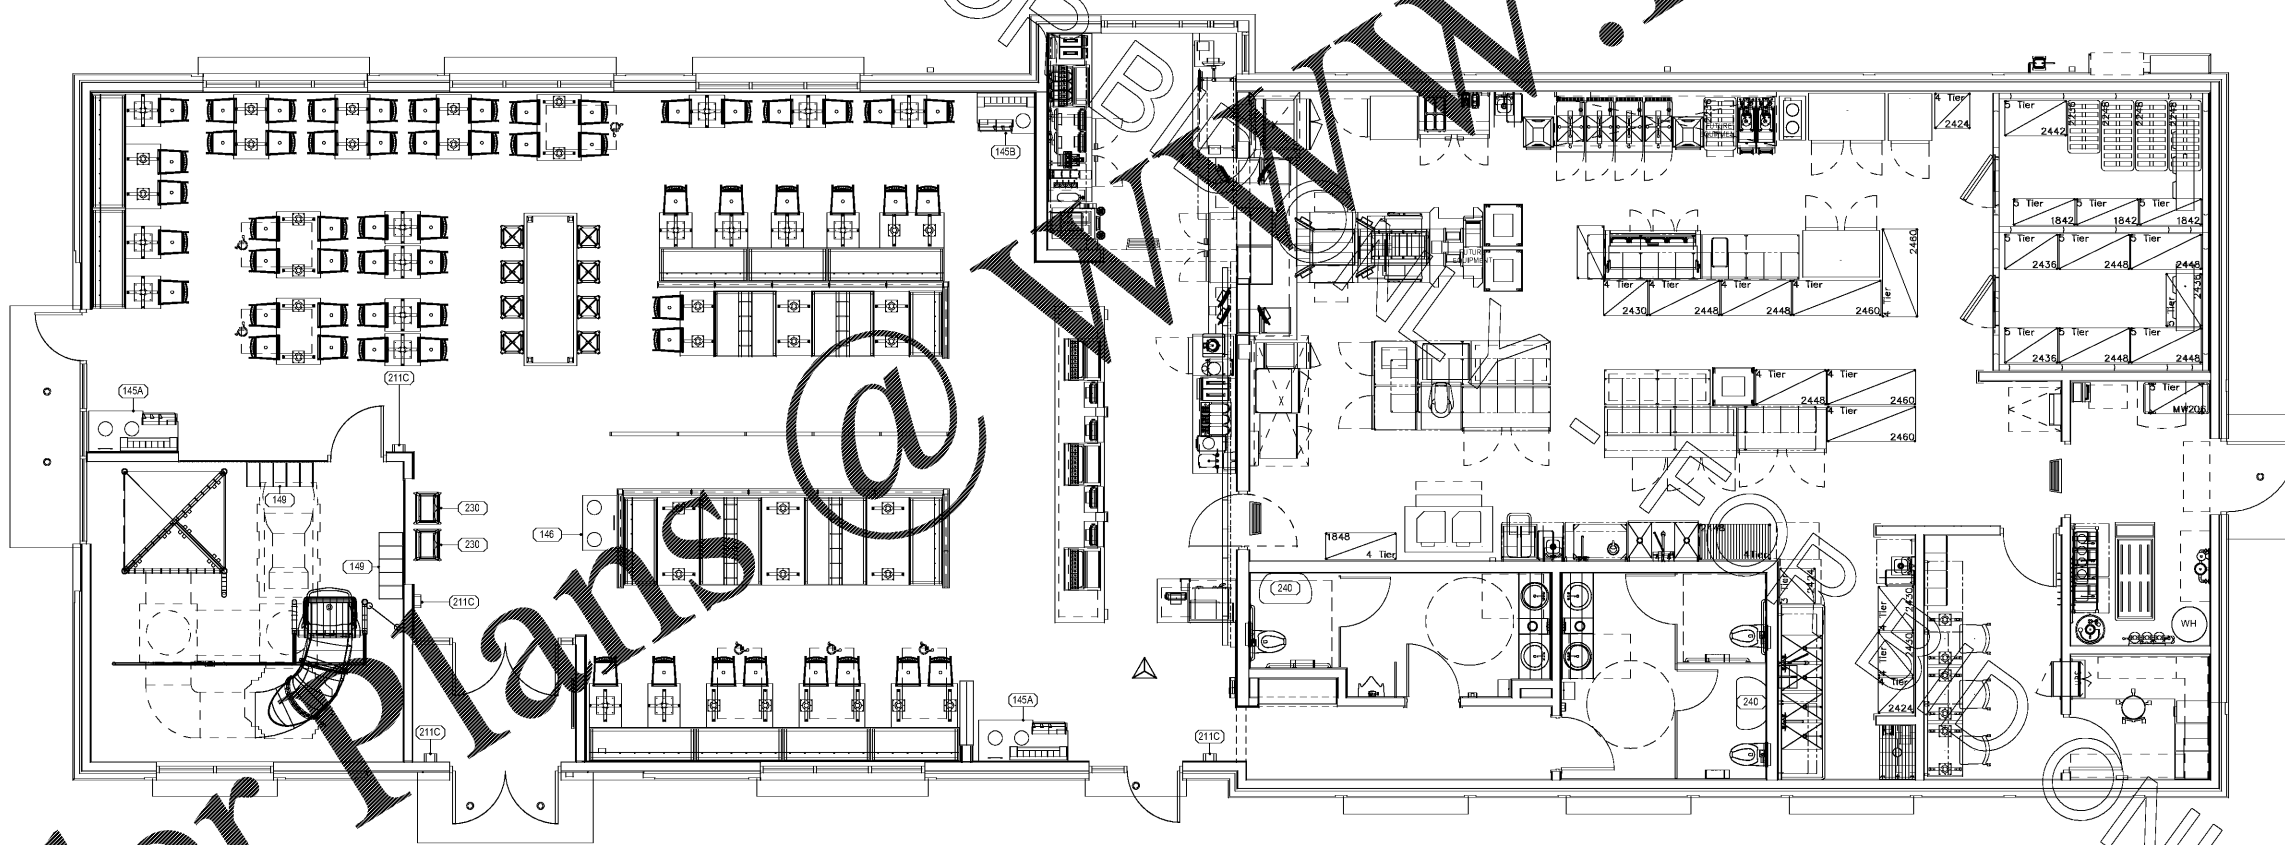

1 PARTIAL EQUIPMENT PLAN - DINING
1/4" = 1'-0"

2 REFUS ENCLOSURE FLOOR PLAN
1/4" = 1'-0"



Chick-fil-A
5200 Buffington Road
Atlanta, Georgia
30349-2998



CHICK-FIL-A
SOUTH COBB DRIVE
3100 South Cobb Dr SE, Smyrna GA 30080

FSR# 00810

REVISION SCHEDULE	NO.	DATE	DESCRIPTION

CURRENT TEMPLATE	SOB-V6
UPDATE APPL. #	00810
ARCHITECT PROJECT #	
PRINTED FOR	BID
DATE	02/05/2018
DRAWN BY	

Information contained on this drawing and in all digital files produced for this project shall remain the property of the architect and shall not be reproduced or used in any manner without the written or verbal consent from the architect's design department.

SHEET 1
KITCHEN EQUIPMENT PLAN
SHEET NUMBER
K-101

2/5/2018 4:20 PM