




1 SERVICE AREA / DRIVE THRU
SCALE: 3/8" = 1'-0"

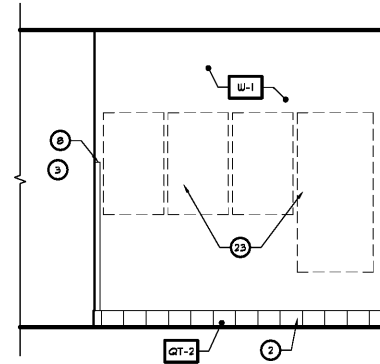

2 KITCHEN ELEVATION
SCALE: 3/8" = 1'-0"

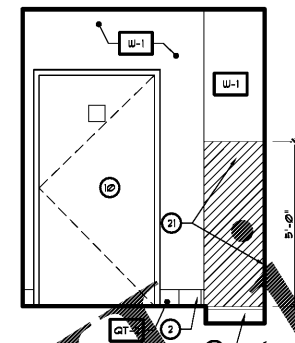

3 KITCHEN ELEVATION
SCALE: 3/8" = 1'-0"

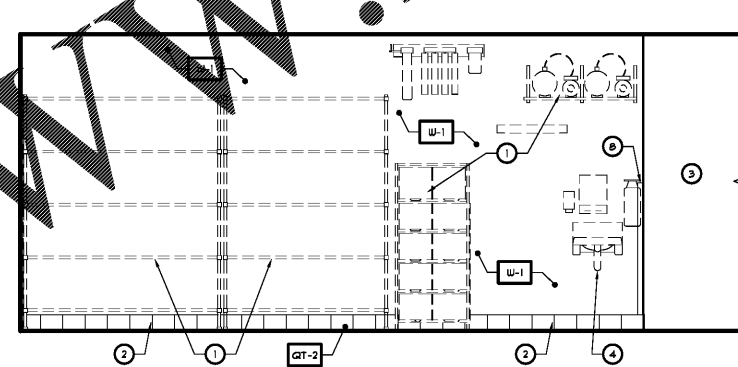

4 KITCHEN ELEVATION
SCALE: 3/8" = 1'-0"

KEYED NOTES



- 1 EQUIPMENT/CASEWORK BY OTHERS - SEE SHEETS KI - K3
- 2 WALL BASE - SEE FINISH SCHEDULE
- 3 OPEN BEYOND
- 4 HAND SINK - SEE PLUMBING DRAWINGS
- 5 MENU BOARD SYSTEM - SEE EQUIPMENT PLAN AND SCHEDULE
- 6 DROP SOFFIT - SEE REFLECTED CEILING PLAN
- 7 WOOD CORNER GUARD
- 8 2" X 2" X 4'-0" HIGH CORNER GUARDS ON ALL OUTSIDE CORNERS AT KITCHEN WALLS
- 9 3 COMPARTMENT SINK - SEE PLUMBING DRAWINGS
- 10 DOOR/WINDOW SYSTEM - SEE FLOOR PLAN
- 11 SLIDING DRIVE-THRU WINDOW - SEE FLOOR PLAN
- 12 WALL GRAPHIC - SEE IDI SHEET
- 13 WOOD CHAIR RAIL - SEE DETAIL A46
- 14 WOOD WAINSCOT - SEE IDI SHEET
- 15 6 PINE, TONGUE & GROOVE WALL FLANK - SEE IDI SHEET
- 16 WOOD GLASS DOOR
- 17 MOSAIC TILE - SEE IDI SHEET
- 18 SOLID SURFACE COUNTERTOP - SEE IDI SHEET
- 19 4" SOLID SURFACE BACKPLASH - SEE IDI SHEET
- 20 FRP EDGE TRIM
- 21 1/2 GA. SS SPLASH PANEL AT CAN WASH - TOP AT 5'-0" AFF. - SEE DETAIL A48B - FURNISHED AND INSTALLED BY GENERAL CONTRACTOR
- 22 S.S. PANEL - FURNISHED AND INSTALLED BY G.C.
- 23 ELECTRICAL PANELS - SEE ELECTRICAL DRAWINGS
- 24 TELEVISION - PROVIDED BY OWNER
- 25 HOP SINK - SEE FLOOR PLAN
- 26 H.C. TOILET SIGN - SEE SHEET AIG
- 27 CUT CHAIR RAIL FOR MILLWORK INSTALLATION

GENERAL NOTES

- 1. [XXXX] SEE SHEET IDI FOR FINISH SCHEDULES.
- 2. SEE REFLECTED CEILING PLAN FOR ALL CEILING HEIGHTS.
- 3. SEE ELECTRICAL DRAWINGS, FOR ALL LIGHT FIXTURES SPECIFICATIONS.
- 4. COORDINATE FINAL LOCATION OF ALL EQUIPMENT AND SIGNAGE WITH EQUIPMENT SUPPLIER AND SIGNAGE VENDOR.
- 5. CONTRACTOR TO VERIFY ALL INTERIOR FINISH SELECTIONS WITH OWNER AND POPEYE'S CONSTRUCTION MANAGER BEFORE ORDERING.

REVISIONS	BY

OLIVERI ARCHITECTS
Member of the American Institute of Architects
32707 US Hwy 19 • Palm Harbor, FL 34884
Phone 727 781 7525 • Fax 727 781 6623
www.oliveriarchitects.com

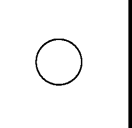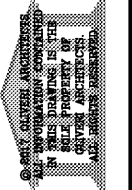

Joseph L. Oliveri, AIA
State of Georgia
License No. 00000582

New Free Standing Building for
POPEYE'S
US Highway 29 & Nease Drive
Athens, Georgia

Date: 11. 07. 17
Scale: AS NOTED
Project Mgr: DG
Drawn: GNIII
Job: 17-083

Sheet
A4c

Order Plans @

WWW.LDPELLEN.COM