


1 FRONT ELEVATION - NEW
SCALE: 3/16" = 1'-0"

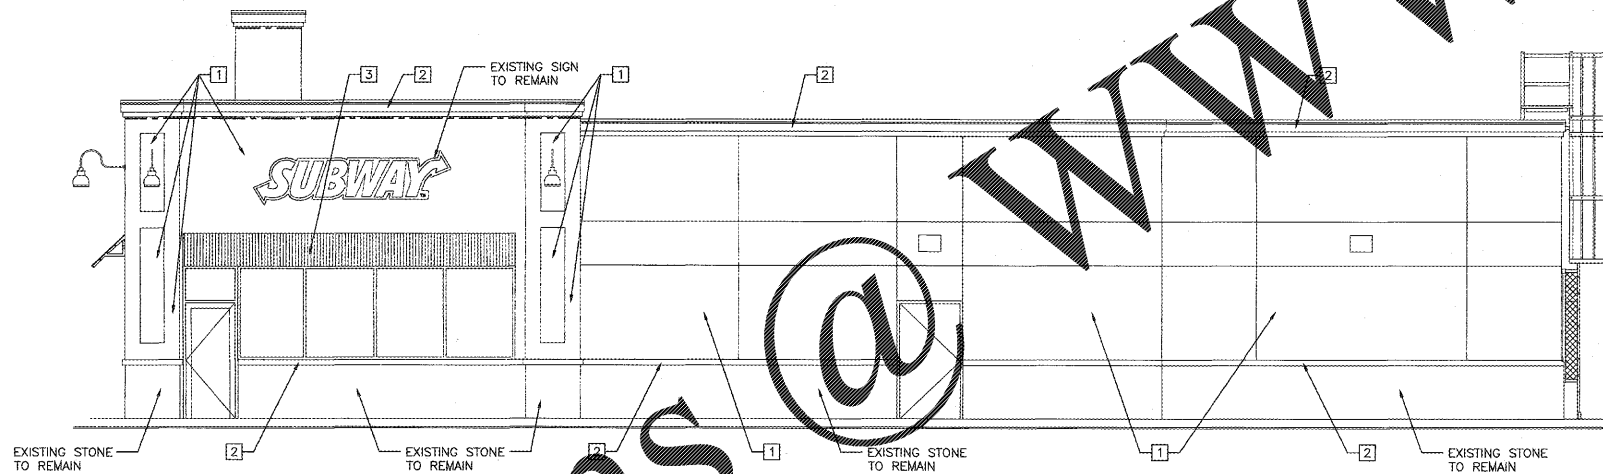

2 RESTAURANT SIDE ELEVATION - NEW
SCALE: 3/16" = 1'-0"

PILOT EXTERIOR LEGEND	
1	PAINT LIGHT COLOR "CAMELBACK" - SW#6122
2	PAINT DARK COLOR "CARDBOARD" - SW#6124
3	PAINT BLACK

EXTERIOR ELEVATIONS
RENOVATION
PILOT TRAVEL CENTER
130 HONDA DRIVE
LINCOLN, AL 35096

DATE	REV.	REVISION DESCRIPTION	INT.

© COPYRIGHT 2016 SUPERIOR
PILOT TRAVEL CENTER
THIS DRAWING IS CONFIDENTIAL
NO USE OR DISCLOSURE OF THE DRAWING
IS PERMITTED, EXCEPT AS EXPRESSLY
AUTHORIZED BY PILOT TRAVEL CENTER

SHEET
A4

Order Plans @

WWW.LDLINE.COM