
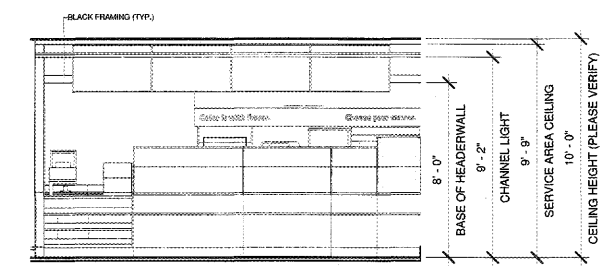


WWW.LDILine.com

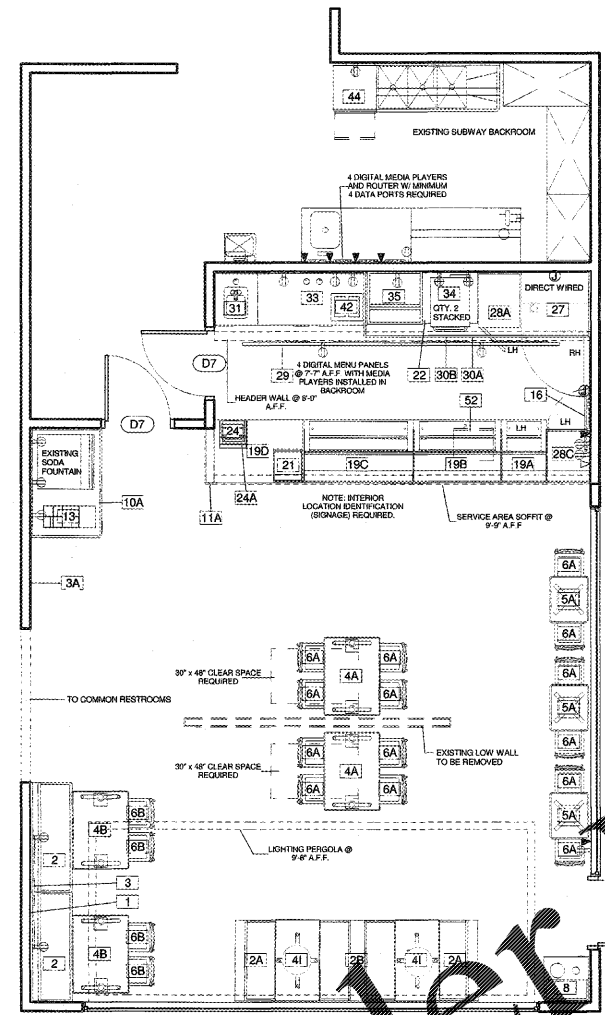

2 SERVICE AREA
1/4" = 1'-0"

4. Door Schedule

#	Door Size	Manufacturer	Ordered From	Count	Description
D7	36" x 80"	LOCAL	G.C.	2	SOLID CORE HARDWOOD DOOR (SLAB OR PANEL CONSTRUCTION) METAL FRAME WITH CLEAR FINISH BALUNUM LEVER HANDLE. PAINT DOOR AND FRAME WITH SHERWIN WILLIAMS GOSSAMER VEIL (SW#9165) SEMI-GLOSS.

3. Furniture Schedule

#	Model	Manufacturer	Ordered From	Count	Description	Equipment Status
1	WOOD PLANK FOCAL WALL	PLYMOLD	DAI	2	60" WIDE FAUX WOOD PLANK WALL PANEL WITH 1/8" ALUMINUM TRIM. FINISHED WITH BEIGEWOOD LAMINATE (7850-60) MOUNTING HARDWARE BY PLYMOLD. INSTALLED BY G.C.	New
2	WALL BENCH	PLYMOLD	DAI	2	60" BENCH WITH 60" BACK. MOUNTING ON WOOD PLANK FOCAL WALL. MOMENTUM-LIME GREEN, AG 5294 C11 BACK PAD. MOMENTUM-BROWN, AG 5492 C10 UPHOLSTERED PAD AND SILVER FRAME. INSTALLED BY G.C.	New
2A	44" BOOTH BENCH-SINGLE	PLYMOLD	DAI	2	44" BOOTH BENCH. MOMENTUM-LIME GREEN, AG 5294 C11 BACK PAD. MOMENTUM-BROWN, AG 5492 C10 UPHOLSTERED PAD AND SILVER FRAME. INSTALLED BY G.C.	New
2B	44" BOOTH BENCH-DOUBLE	PLYMOLD	DAI	1	44" DOUBLE BOOTH BENCH. MOMENTUM-LIME GREEN, AG 5294 C11 BACK PAD. MOMENTUM-BROWN, AG 5492 C10 UPHOLSTERED PAD AND SILVER FRAME. INSTALLED BY G.C.	New
3	WALL ARTS	VGS	DAI	3	CLEAR LAYERED PHOTO WALL ART PIECES INSTALLED ON WOOD PLANK FOCAL WALL. SPACED 8" APART.	New
3A	BRAND MESSAGING	VGS	DAI	1	1/2" THICK LASER CUT ACRYLIC LETTERS. LETTER PIN MOUNTED FLUSH TO WALL WITH NO EXPOSED FASTENERS. FINISHED WITH SUBWAY BRAND GREEN.	New
4A	30" X 42" X 30" TABLE	PLYMOLD	DAI	2	30" WIDTH X 42" LENGTH X 30" HEIGHT WITH 2 STAMPED STEEL OFFSET ADA BASES. BEIGEWOOD(7850-60) LAMINATE FINISH WITH SILVER DUR-A-EDGE.	New
4B	30" X 42" X 30" TABLE	PLYMOLD	DAI	2	30" WIDTH X 42" LENGTH X 30" HEIGHT WITH 2 STAMPED STEEL OFFSET ADA BASES. VAPOR STRANZ (4839K-38) LAMINATE FINISH WITH SILVER DUR-A-EDGE.	New
4I	24" X 44" X 30" TABLE	PLYMOLD	DAI	2	24" WIDTH X 44" LENGTH X 30" HEIGHT WITH "X" SERIES PEDESTAL- 22" X 22" STAMPED STEEL BASES. BEIGEWOOD(7850-60) LAMINATE FINISH WITH SILVER DUR-A-EDGE.	New
5A	24" X 20" X 30" TABLE	PLYMOLD	DAI	3	30" HIGH WITH FREE STANDING. "X" SERIES PEDESTAL- 22" X 22" STAMPED STEEL FOOT. BEIGEWOOD(7850-60) LAMINATE FINISH WITH SILVER DUR-A-EDGE.	New
6A	CHAIR	PLYMOLD	DAI	14	18" HIGH CHAIR WITH UPHOLSTERED SEAT PAD. PAD COLOR IS CHOCOLATE BY REID WITLIN LTD. BACK COLOR IS LINEN D427-60 BY WILSONART. FRAME COLOR IS STARDUST SILVER PRSF 90127 BY IFS COATINGS.	New
6B	CHAIR	PLYMOLD	DAI	18	18" HIGH CHAIR WITH UPHOLSTERED SEAT PAD. PAD COLOR IS CHOCOLATE BY REID WITLIN LTD. BACK COLOR IS LINEN D427-60 BY WILSONART. FRAME COLOR IS YELLOW BY POLYCHEM.	New
8	TRASH/RECYCLE RECEPTACLE	PLYMOLD	DAI	1	DOUBLE HOLE TRASH/RECYCLE RECEPTACLE. 25" X 25" BEIGEWOOD LAMINATE CABINET FINISH. FROSTY WHITE MIRAGE TOP AND OVERSHELF.	New
10A	80" BEVERAGE DESTINATION CENTER	DUKE	DAI	1	DRAIN CHUTE ON COUNTER FACE. LH. STAINLESS STEEL TOP BEIGEWOOD LAMINATE FINISH (7850-60). INSTALLED BY G.C.	New
11A	30" END WALL	DUKE	DAI	1	30" LONG END WALL. 36" HIGH 4 1/2" WIDE. STAINLESS STEEL TOP. BEIGEWOOD LAMINATE (7850-60) FINISH.	New
13	BEVERAGE CADDY	NEMO	DAI	1	LID/STRAW CADDY. PLACED ON TOP OF BEVERAGE COUNTER.	New
16	ILLUMINATED CHOICE MARK SIGN	PC	DAI	1	36" X 11" THICK HALO LIT "S" LOGO. SINTRA SIGN PIN MOUNTED OFF WALL. INSTALLED BY G.C.	New
19A	25" HOT FOOD SECTION-LH	DAI/G.C.	DAI	1	25" HOT FOOD UNIT. 500 WATT 115 VOLT HEATING ELEMENT WITH THERMOSTAT	New
19B	48" COLD PAN	DUKE	DAI	1	48" COLD PAN. INSTALLED BY G.C. UL'S APPROVED. ELECTRICAL CONNECTIONS AND WIRING TO LOCAL AND STATE CODE REQUIREMENTS AS DETERMINED BY G.C. OR ELECTRICIAN.	New
19C	80" COLD PAN	DUKE	DAI	1	80" COLD PAN. INSTALLED BY G.C. UL'S APPROVED. ELECTRICAL CONNECTIONS AND WIRING TO LOCAL AND STATE CODE REQUIREMENTS AS DETERMINED BY G.C. OR ELECTRICIAN.	New
19D	48" CASH SECTION	DUKE	DAI	1	48" CASH SECTION X 34" ADA REQUIRED WORKING HEIGHT. 4 CUP STORAGE UNITS BELOW WITH CUTOFF FOR SAFE. POS UNIT ON COUNTERTOP SHELF. 3 TIER CHIP DISPLAY RACK ON FACE OF UNIT.	New
21	COOKIE DISPLAY CASE	NEMO	DAI	1	4 TIER FULLY ENCLOSED COOKIE DISPLAY CASE. GLASS AND POLYCARBONATE CONSTRUCTION.	New
22	OVEN CART	DUKE	DAI	1	18" HIGH X 30" WIDE- SPEED OVEN STACKING CART ON CASTERS. STAINLESS STEEL FINISH.	New
24	P.O.S.	PARMICRO/SHP	DAI	1	PC BASED POINT OF SALE SYSTEM. REQUIRES DEDICATED POWER SOURCE WITH ISOLATED GROUND TO BREAKER	New
24A	P.O.S. SHROUD	VGS	DAI	1	SMALL FORMAT PAINTED METAL SHROUD. FOR USE ON POS SHELF.	New
27	5R BREAD OVEN (H)	DUKE	DAI	1	5R-DBPS. FLEXBAKE 5 BREAD OVEN/ PROOFER. DEDICATED CIRCUIT REQUIRED. DIRECT WIRED. INSTALLED BY G.C. 1/4" WATERLINE IS REQUIRED	New
28A	COORINATION READ DISPLAY (LH)	LOCKWOOD	DAI	1	INTEGRATED OPEN AIR COOLING RACK ABOVE WITH ENCLOSED CABINET BELOW. INSTALLED BY G.C.	New
29C	FRONTAL LINE BEAD DISPLAY-LH	DUKE	DAI	1	ALUMINUM CABINET WITH CURVED GLASS DISPLAY. INSTALLED BY G.C. NSF APPROVED.	New
29	DIGITAL MENU BOARD	LG	DAI	4	49SMB. 49" CLASS LED MONITOR AND REQUIRED MEDIA PLAYER(S)	New
30A	WOOD EQUIPMENT VALANCE	DUKE	DAI	1	CUSTOM QUOTE BEIGEWOOD LAMINATE EQUIPMENT VALANCE. 10'-4" LENGTH.	New
30B	S.S. VALANCE	DUKE	DAI	1	CUSTOM QUOTE STAINLESS STEEL DECORATIVE VALANCE. 10'-4" LENGTH.	New
31	24" BACK COUNTER SINK	DUKE	DAI	1	BACK COUNTER WITH CENTER HAND SINK. STAINLESS STEEL FINISH. INSTALLED BY G.C.	New
33	80" REFRIGERATED BACK COUNTER	DUKE	DAI	1	BACK COUNTER WITH UNDER-COUNTER REFRIGERATOR. STAINLESS STEEL FINISH. INSTALLED BY G.C.	New
34	RAPID COOK OVEN	TURBOCHEF	DAI	2	TURBOCHEF. MICROWAVE/CONVECTION OVEN. SEE MANUFACTURER FOR FURTHER SPECIFICATIONS.	New
35	FRESH DISPLAY	FEDERAL	DAI	1	REFRIGERATED FRESH FOOD DISPLAY CABINET. REQUIRES 120/60/1 - 15 AMPS 5-20 NEMA PLUG	New
42	SOUP WARMER	DUKE	DAI	1	DOUBLE WELL COUNTER TOP SOUP WARMER. #GSW-2-T-A. 1000 WATTS 8.4 AMPS.	New
44	DISHWASHER	SSDC	DAI	1	33.75" H. X 24" W. X 25" D. DISHWASHER. 11.5/60/1 12-AMP DRAW. TO BE FUSED AT 15 AMP. HOT WATER W/ 25-95 PSI FLOW PRESSURE REQUIRED. SEE MANUFACTURER FOR DETAILS.	New
52	MICROWAVE	MENUMASTER/SHARP	DAI	1	5-20R OUTLET REQUIRED. 1200 WATT. 120V/60HZ/1PH 20 AMP CIRCUIT. DEDICATED CIRCUIT REQUIRED	New

SYMBOL LEGEND

- 120V DUPLEX OUTLET
- 220V SINGLE OUTLET
- ELECTRIC PANEL
- PHONE JACK
- DATA JACK
- CEILING MOUNTED
- FLOOR MOUNTED
- JUNCTION BOX
- THERMOSTAT
- DIGITAL MEDIA PLAYER

1 FURNITURE & EQUIPMENT PLAN
1/4" = 1'-0"

REMODEL (T-2 TO FRESH FORWARD)

THIS DRAWING IS FURNISHED BY THE FRESH FORWARD (FF) SUBWAY (SFP) DBA SUBWAY. RECIPIENT MUST DETERMINE IF THIS DRAWING IS SUBJECT TO A LICENSED ARCHITECT OR ENGINEER PROFESSIONAL SEAL OR LOCAL LAW. ANY CHANGES MUST BE APPROVED BY SFP.

DO NOT SCALE DRAWING. DIMENSIONS TAKE PRECEDENCE OVER CALLED DIMENSIONS. AND SHALL BE VERIFIED IN THE FIELD BY THE SERIAL CONSTRUCTION AND/OR FRANCHISEE/OWNER. DISCREPANCY IN DIMENSIONS SHALL BE BRING TO THE IMMEDIATE ATTENTION OF DESIGN REPRESENTATIVE.

THE GENERAL CONTRACTOR AND SUB-CONTRACTORS SHALL MAKE HIS OWN INSPECTIONS AND MEASUREMENTS AND SFP SHALL NOT BE HELD RESPONSIBLE FOR THE ACCURACY OF DIMENSIONS OR DISCREPANCY IN THE DRAWINGS IF WRITTEN CONFIRMATION IS NOT RECEIVED BY THE FWH STORE DESIGN.

THIS DRAWING AND THE INFORMATIONAL CONTENT HERE OF IS THE CONFIDENTIAL PROPERTY OF SFP AND IS PROVIDED SOLELY FOR THE USE OF AUTHORIZED FRANCHISEES, THEIR AGENTS AND CONTRACTORS. RECIPIENT AGREES NOT TO REPRODUCE, COPY, USE OR TRANSMIT THIS DRAWING AND/OR ITS INFORMATIONAL CONTENT, IN WHOLE OR IN PART, OR TO ALLOW SUCH ACTION BY OTHERS, FOR ANY PURPOSE, EXCEPT WITH THE WRITTEN PERMISSION OF SFP OR FWH ACTION ON BEHALF OF SFP. RECIPIENT FURTHER AGREES TO SURRENDER THIS DRAWING AND ANY PERMITTED COPIES HEREOF UPON DEMAND.

DESIGNED BY:
DAVID SURA

REVIEWED BY:

RESTAURANT MUST BE CONSTRUCTED AS DESIGNED IN THESE FLOOR PLANS SUBJECT TO FEDERAL, STATE AND LOCAL LAWS. RECIPIENT IS RESPONSIBLE FOR ENSURING COMPLIANCE WITH ALL LAWS. IF MODIFICATIONS ARE NECESSARY, PLEASE CONTACT THE FWH STORE DESIGN DEPARTMENT FOR WRITTEN APPROVAL OF THE REQUIRED CHANGES.

REVISIONS

NO.	DATE	DESCRIPTION	DRAWN BY

RESTAURANT #: 43367 REMODEL
DATE: FEBRUARY 10, 2018
ADDRESS: 1231 HONDA DRIVE
LINCOLN, AL.
35096 USA

DEVELOPMENT AGENT: KEVIN GETSINGER
FRANCHISEE: PILOT TRAVEL CENTERS

WORLD HEADQUARTERS
325 SUB WAY
MILFORD, CT 06461
(203) 877-4281 (800)888-4848

SHEET #: **1**
SCALE: As Indicated
© 2016 SUBWAY IP, INC.