


Order Plans

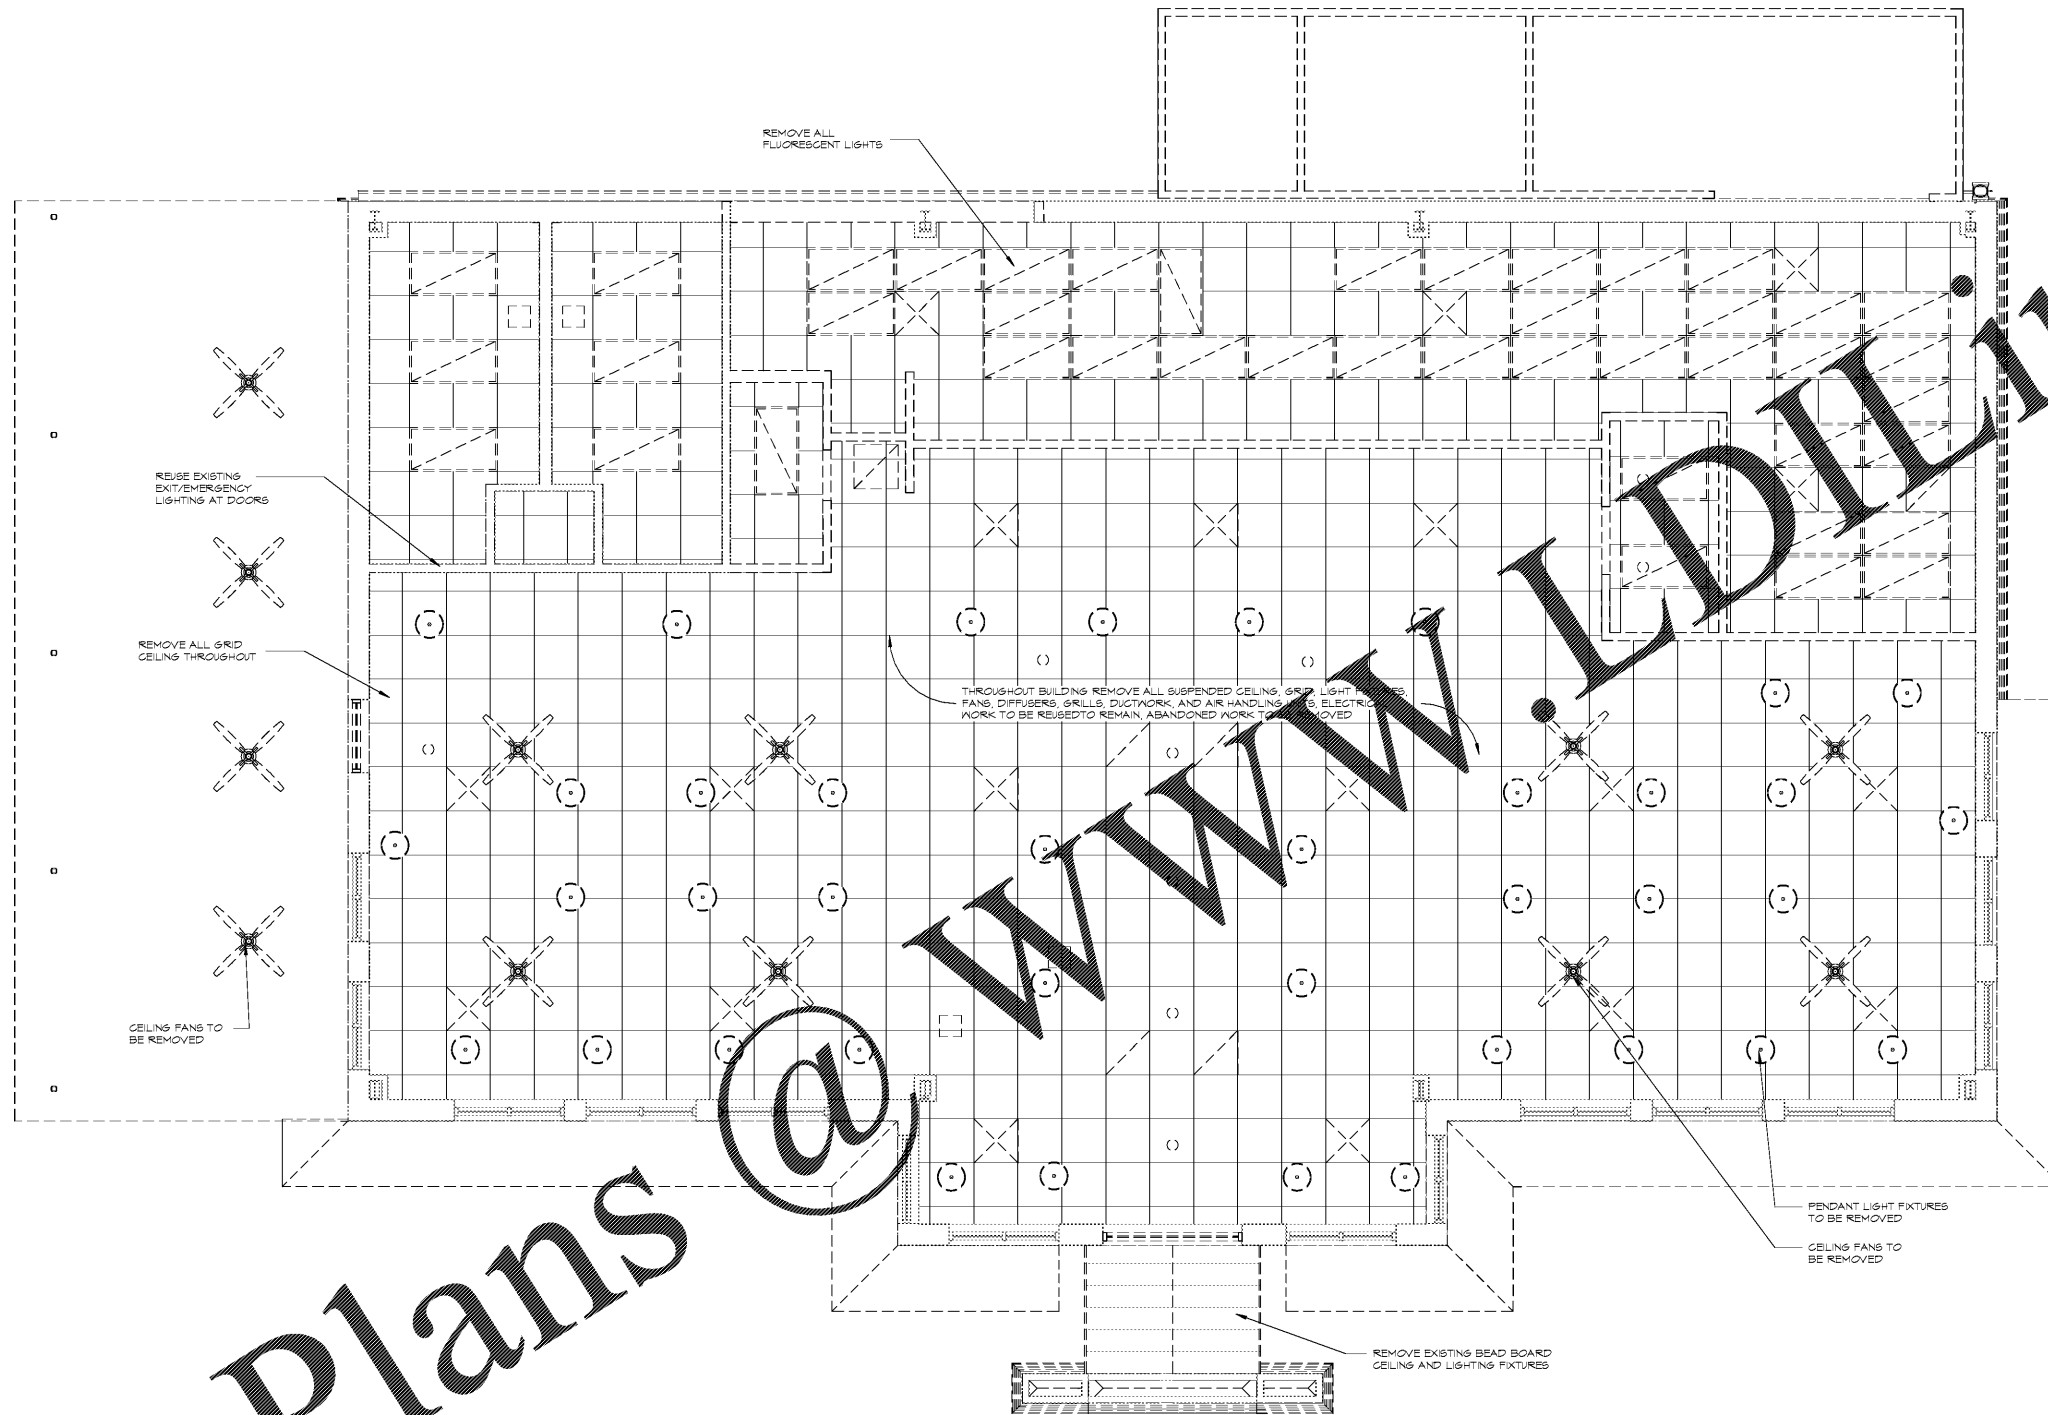

1
A1.12 DEMOLITION REFLECTED CEILING PLAN
1/4" = 1'-0"



STORE #6679

6808 SIEGEN LANE
BATON ROUGE, LA 70809

PROJ. NO.: 1122

DATE: 10/16/11

SHEET TITLE:

DEMOLITION
CEILING PLAN

SHEET NO.:

A1.12