


Order Plans

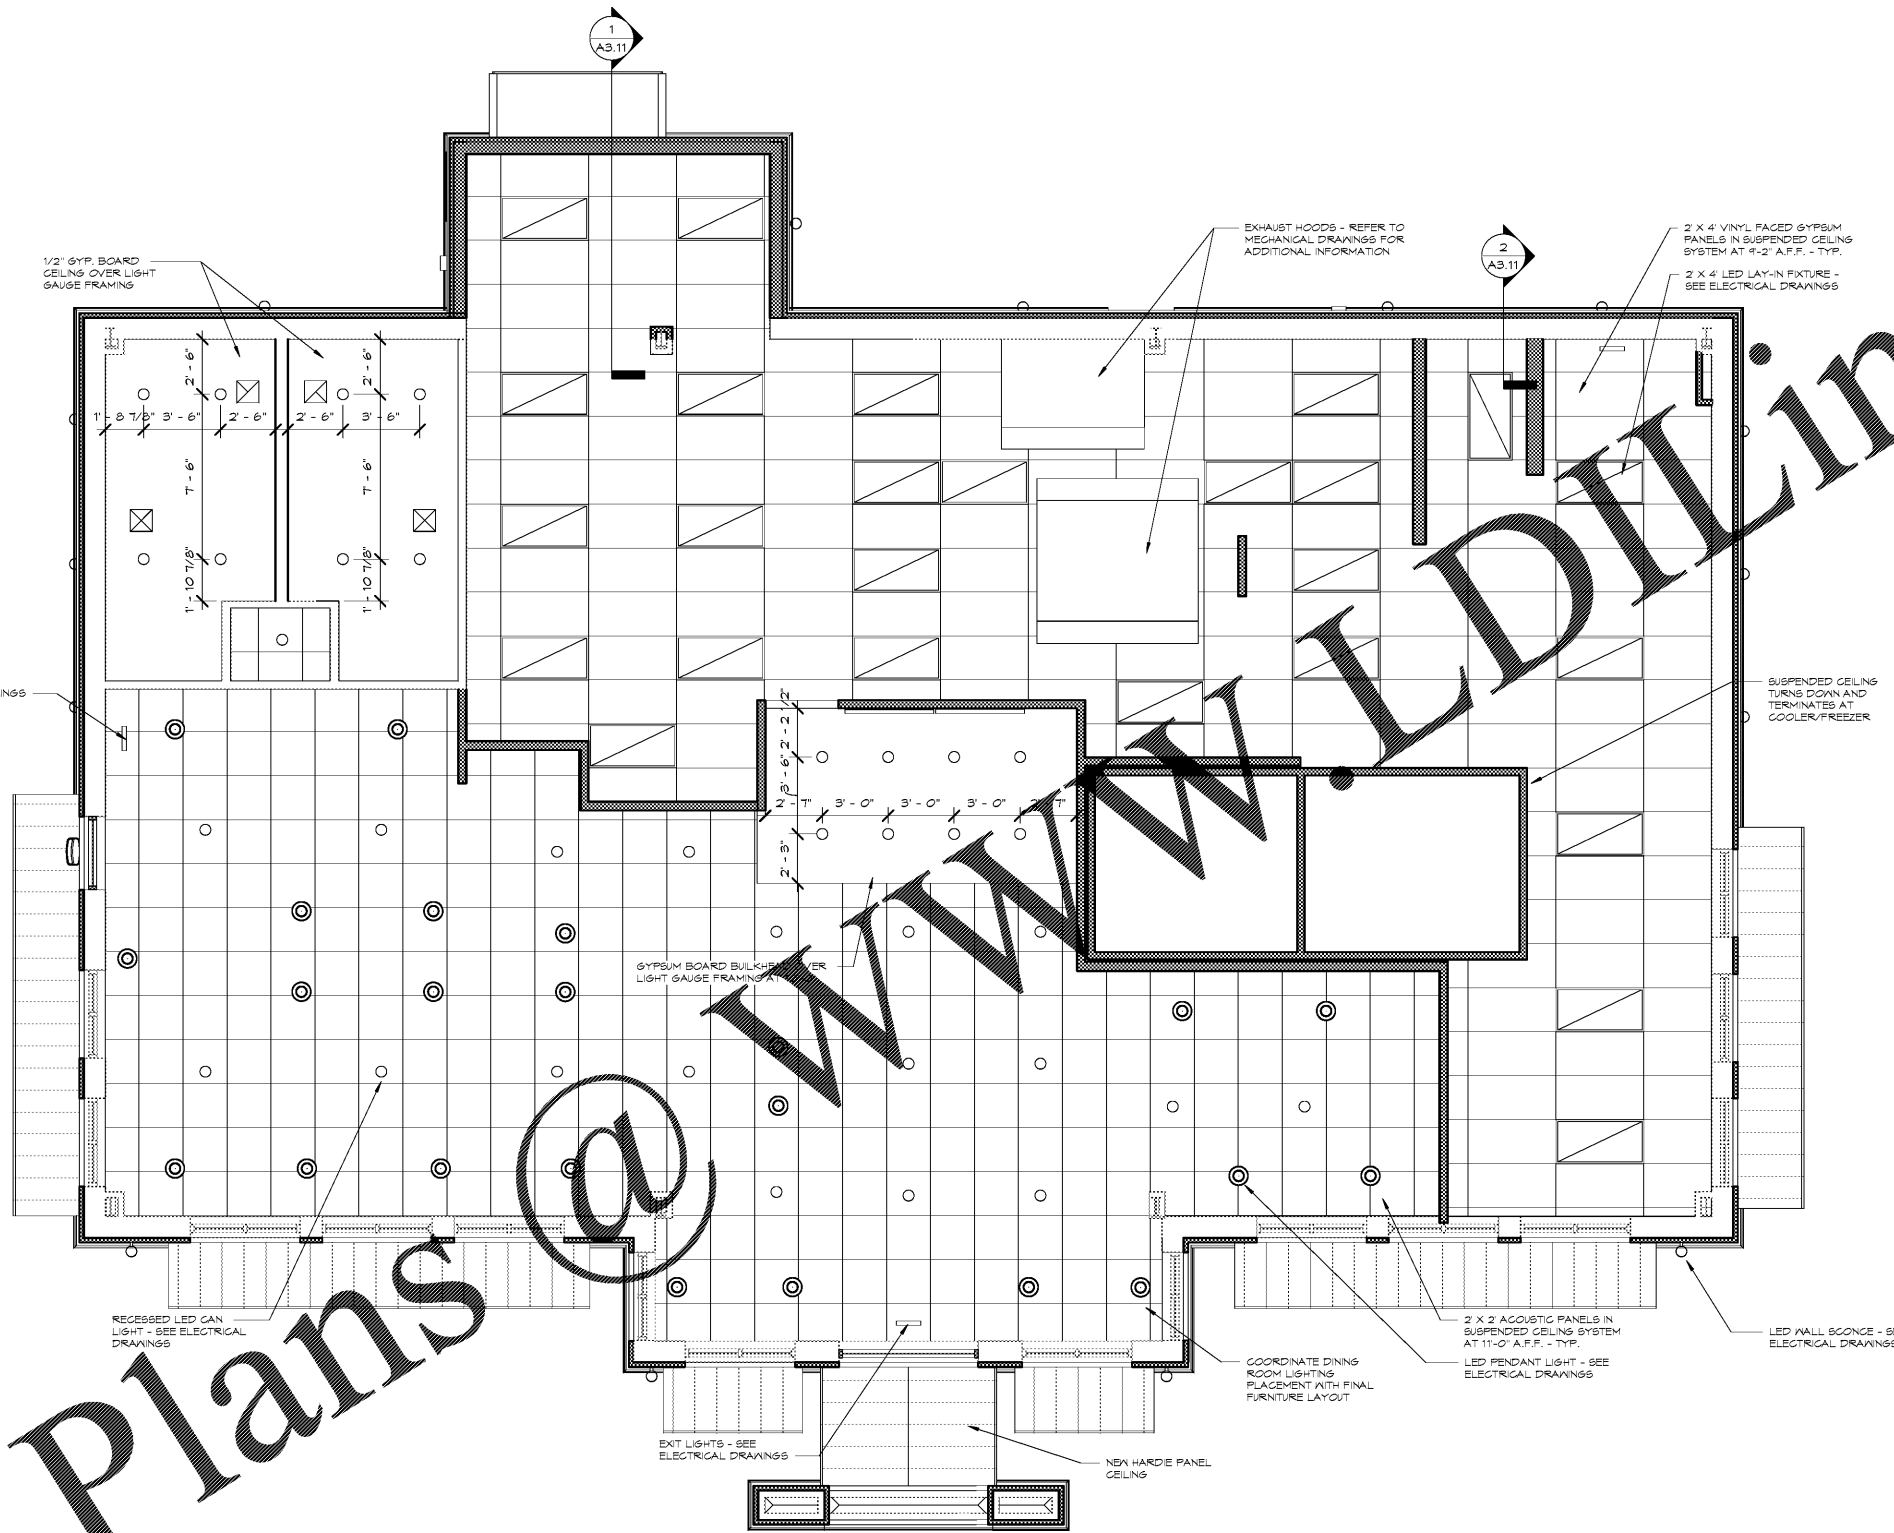

REFLECTED CEILING PLAN
1/4" = 1'-0"



STORE #6679

6808 SIEGEN LANE
BATON ROUGE, LA 70809

PROJ. NO.: 1122
DATE: 10/16/11

SHEET TITLE:

RENOVATED
CEILING PLAN

SHEET NO.:

A2.03