




1 SECTION AT CAR CANOPY
S5.01 SCALE: 1/2"=1'-0"

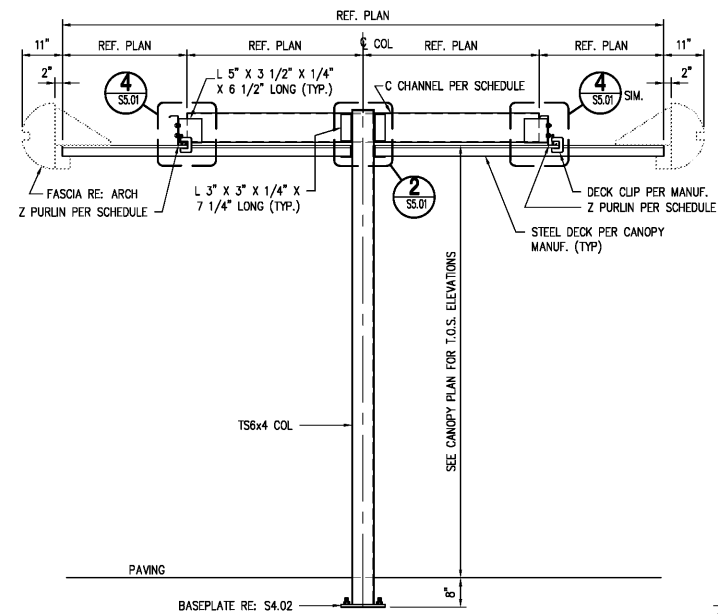


ALTERNATE

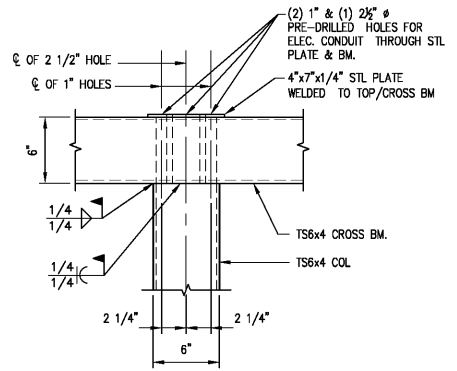


2 CONNECTION DETAIL
S5.01 SCALE: 1 1/2"=1'-0"

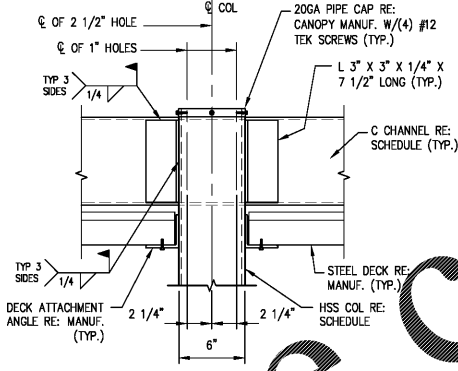


ALTERNATE

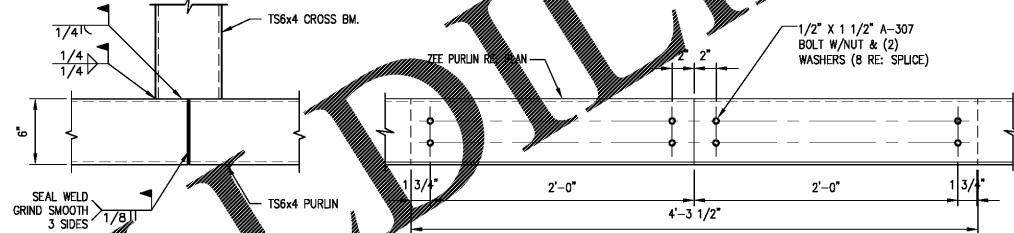


3 CONNECTION DETAIL
S5.01 SCALE: 1 1/2"=1'-0"

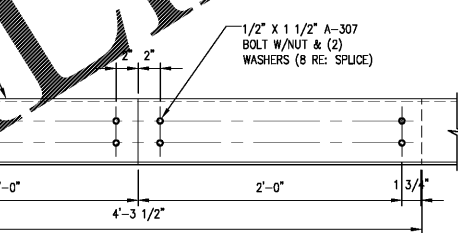


ALTERNATE

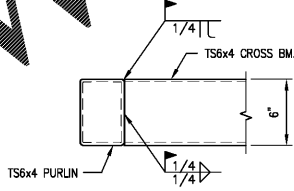


4 CONNECTION DETAIL
S5.01 SCALE: 1 1/2"=1'-0"

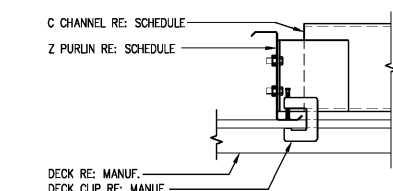

ALTERNATE

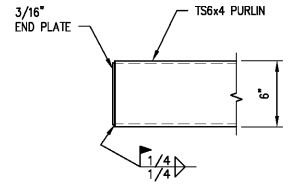

5 CONNECTION DETAIL
S5.01 SCALE: 1 1/2"=1'-0"

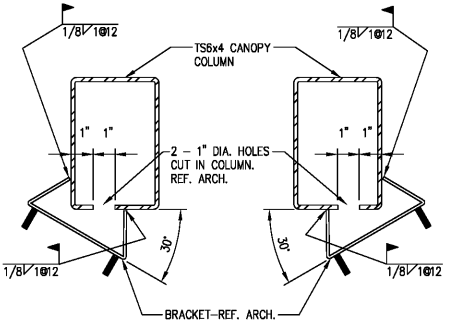

6 CONNECTION DETAIL
S5.01 SCALE: 3"=1'-0"

SEE SITE PLANS FOR DIRECTION, LOCATIONS AND ANGLES OF STALL MENUS.

Order Plans @ WWW.LDLINE.COM



STORE #6679

6808 SIEGEN LANE
BATON ROUGE, LA 70809

PROJ. NO.: 1722
DATE: 10/16/11

SHEET TITLE:

CAR STALL
CANOPY DETAILS

SHEET NO.:
S5.01