

LINDSEY ARCHITECTURE
 S. Elm Street, Suite 300
 Greensboro, NC 27401
 p. 336.617.4402
 f. 336.617.4434
 www.lindseyarchitecture.com




COOK OUT PEMBROKE
 601 West 3rd Street
 Pembroke, NC

NO.	DATE	DESCRIPTION

WALL SECTIONS

DATE 1-23-2018
 DRAWN BY —
 CHECK BY —
 JOB NO. 17-103
 SHEET

A3.3

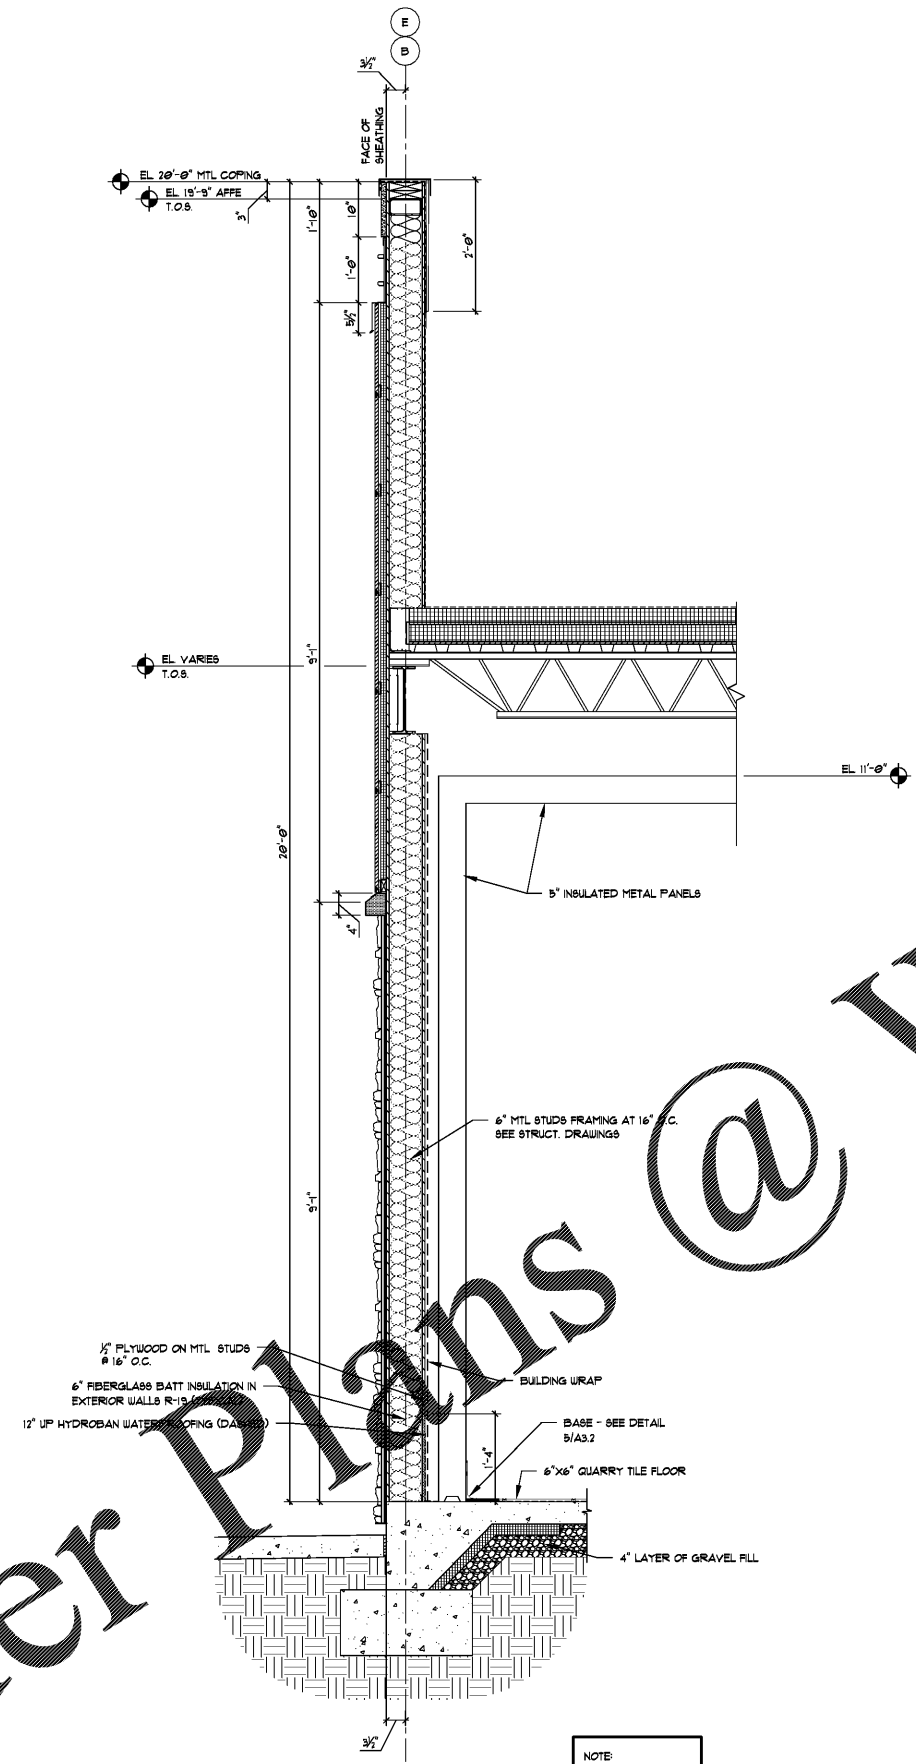

1 WALL SECTION
 A3.3 SCALE 3/4"=1'-0"

NOTE:
 SEE SECTION 1/A3.1
 FOR TYPICAL NOTES.

Order Plans @ WWW.LDILine.com