


SECTION @ HOOD EXHAUST SYSTEM

1/4" = 1'-0"

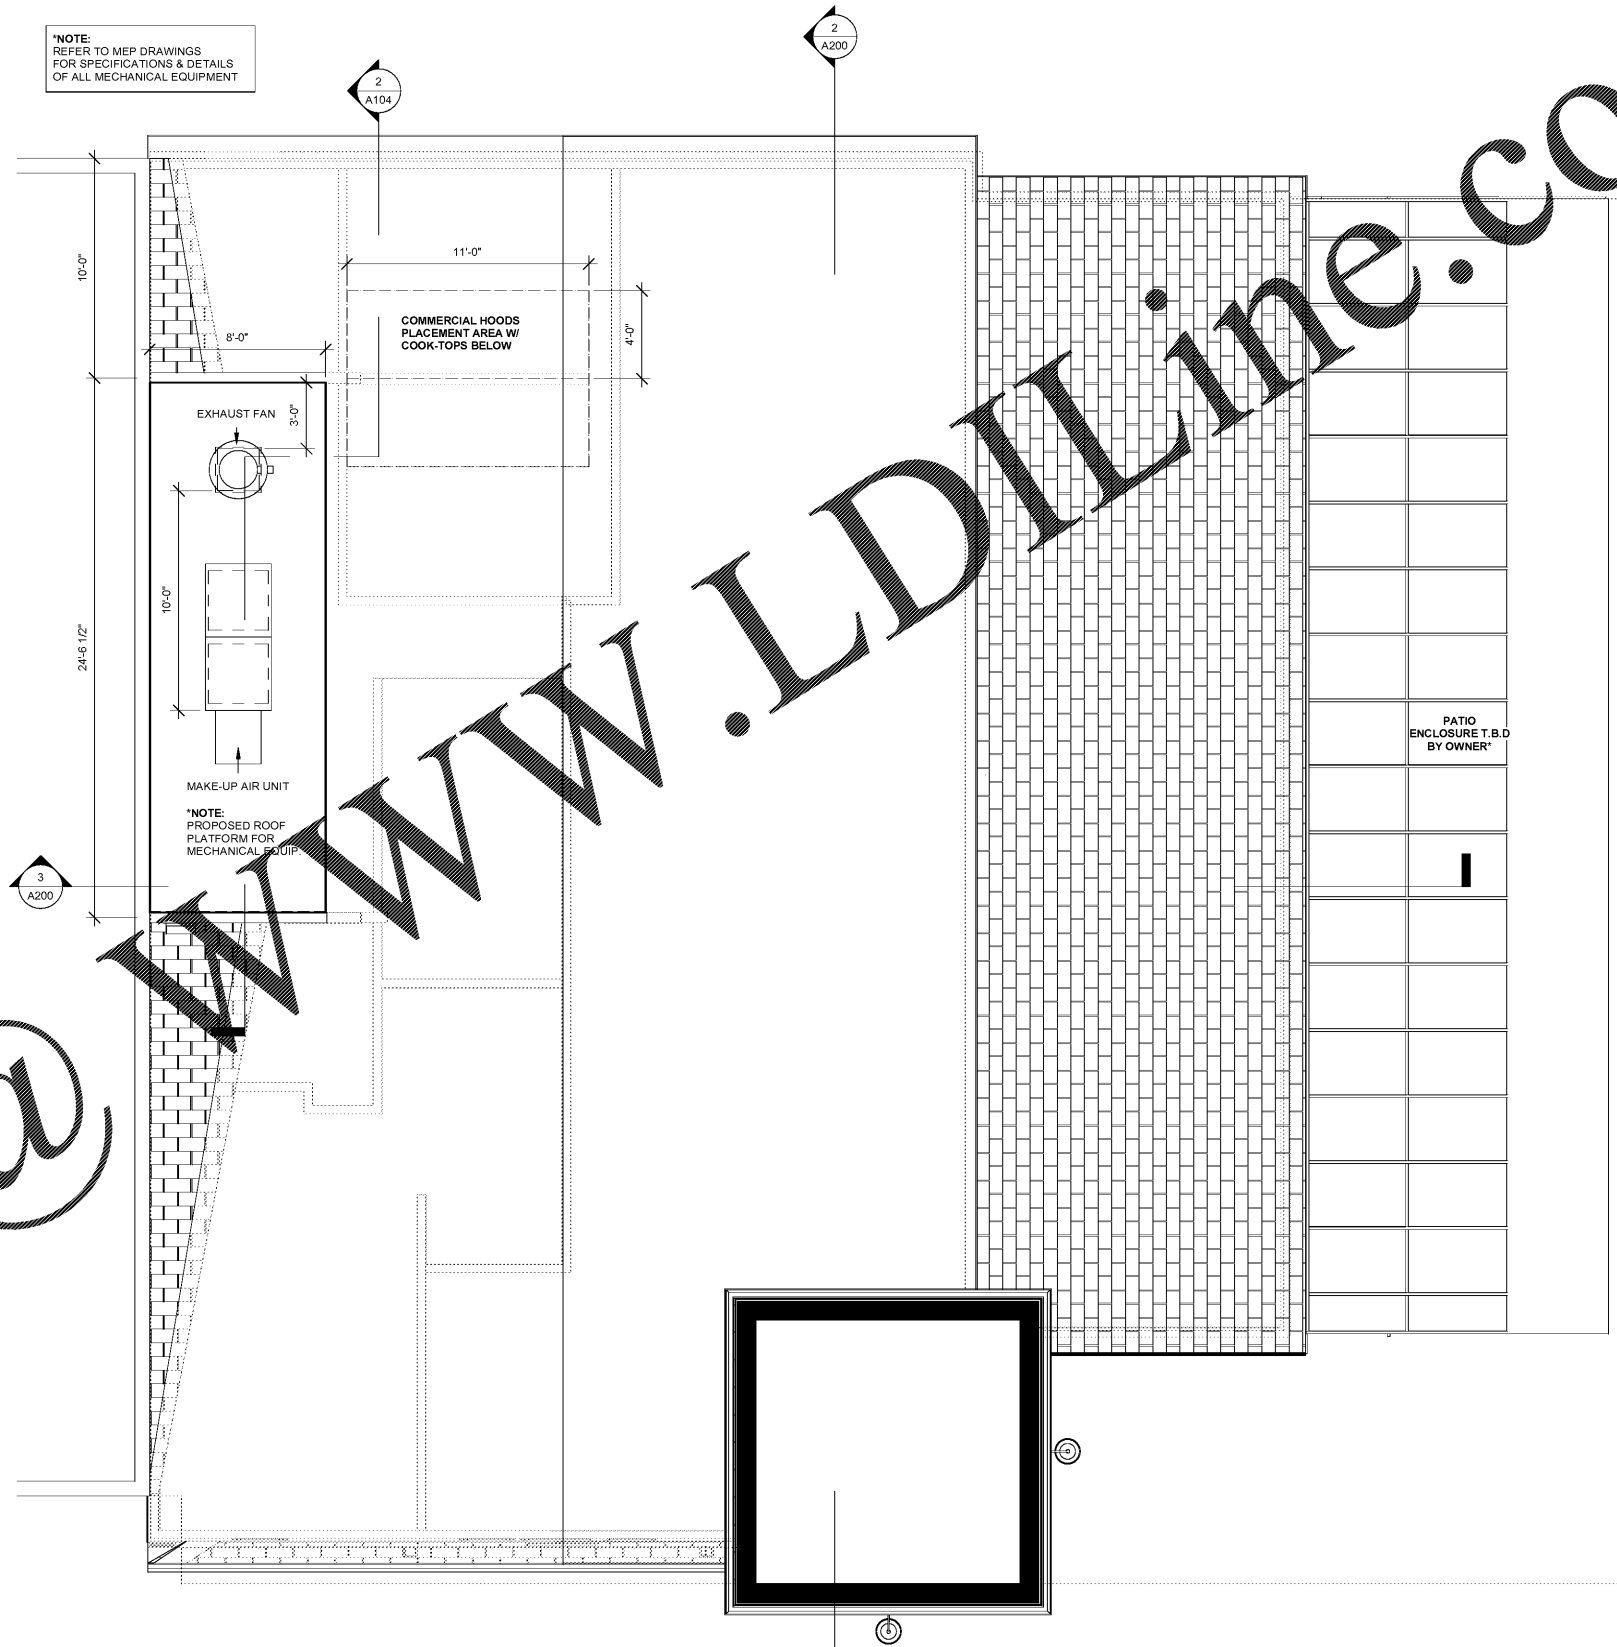

PROPOSED ROOF PLAN

1/4" = 1'-0"

\*NOTE:  
REFER TO MEP DRAWINGS  
FOR SPECIFICATIONS & DETAILS  
OF ALL MECHANICAL EQUIPMENT

\*NOTE:  
REFER TO MEP DRAWINGS  
FOR SPECIFICATIONS & DETAILS  
OF ALL MECHANICAL EQUIPMENT

COMMERCIAL HOODS  
PLACEMENT AREA W/  
COOK-TOPS BELOW

EXHAUST FAN

MAKE-UP AIR UNIT

\*NOTE:  
PROPOSED ROOF  
PLATFORM FOR  
MECHANICAL EQUIP.

PATIO  
ENCLOSURE T.B.D  
BY OWNER

CEILING  
10'-0"

SHED ROOF  
9'-0"

FLOOR PLAN  
(ENTRY LEVEL)  
0"

KITCHEN HOODS:  
REFER TO MEP DRAWINGS  
FOR SPECIFICATIONS & DETAILS

**LAPEER RESTAURANT**  
8 SOUTH MAIN STREET ALPHARETTA, GEORGIA 30009

**BALDWIN**  
ARCHITECTURAL GROUP  
M. Christopher Baldwin, Architect  
6017 Sandy Springs Cir.  
Atlanta, GA 30328  
(404) 406-9041

**Copyright Ownership**  
This drawing is  
the property of  
M.C. Baldwin, Arch.  
and may not be  
used, copied, or revised  
without expressed written  
permission.

Revision		
No.	Date	By

DATE: 11/19/2017  
DRAWN: SAY  
CHECKED: MCB

JOB NO.  
20170911

SHEET NO.  
**A104**