


Order Plans

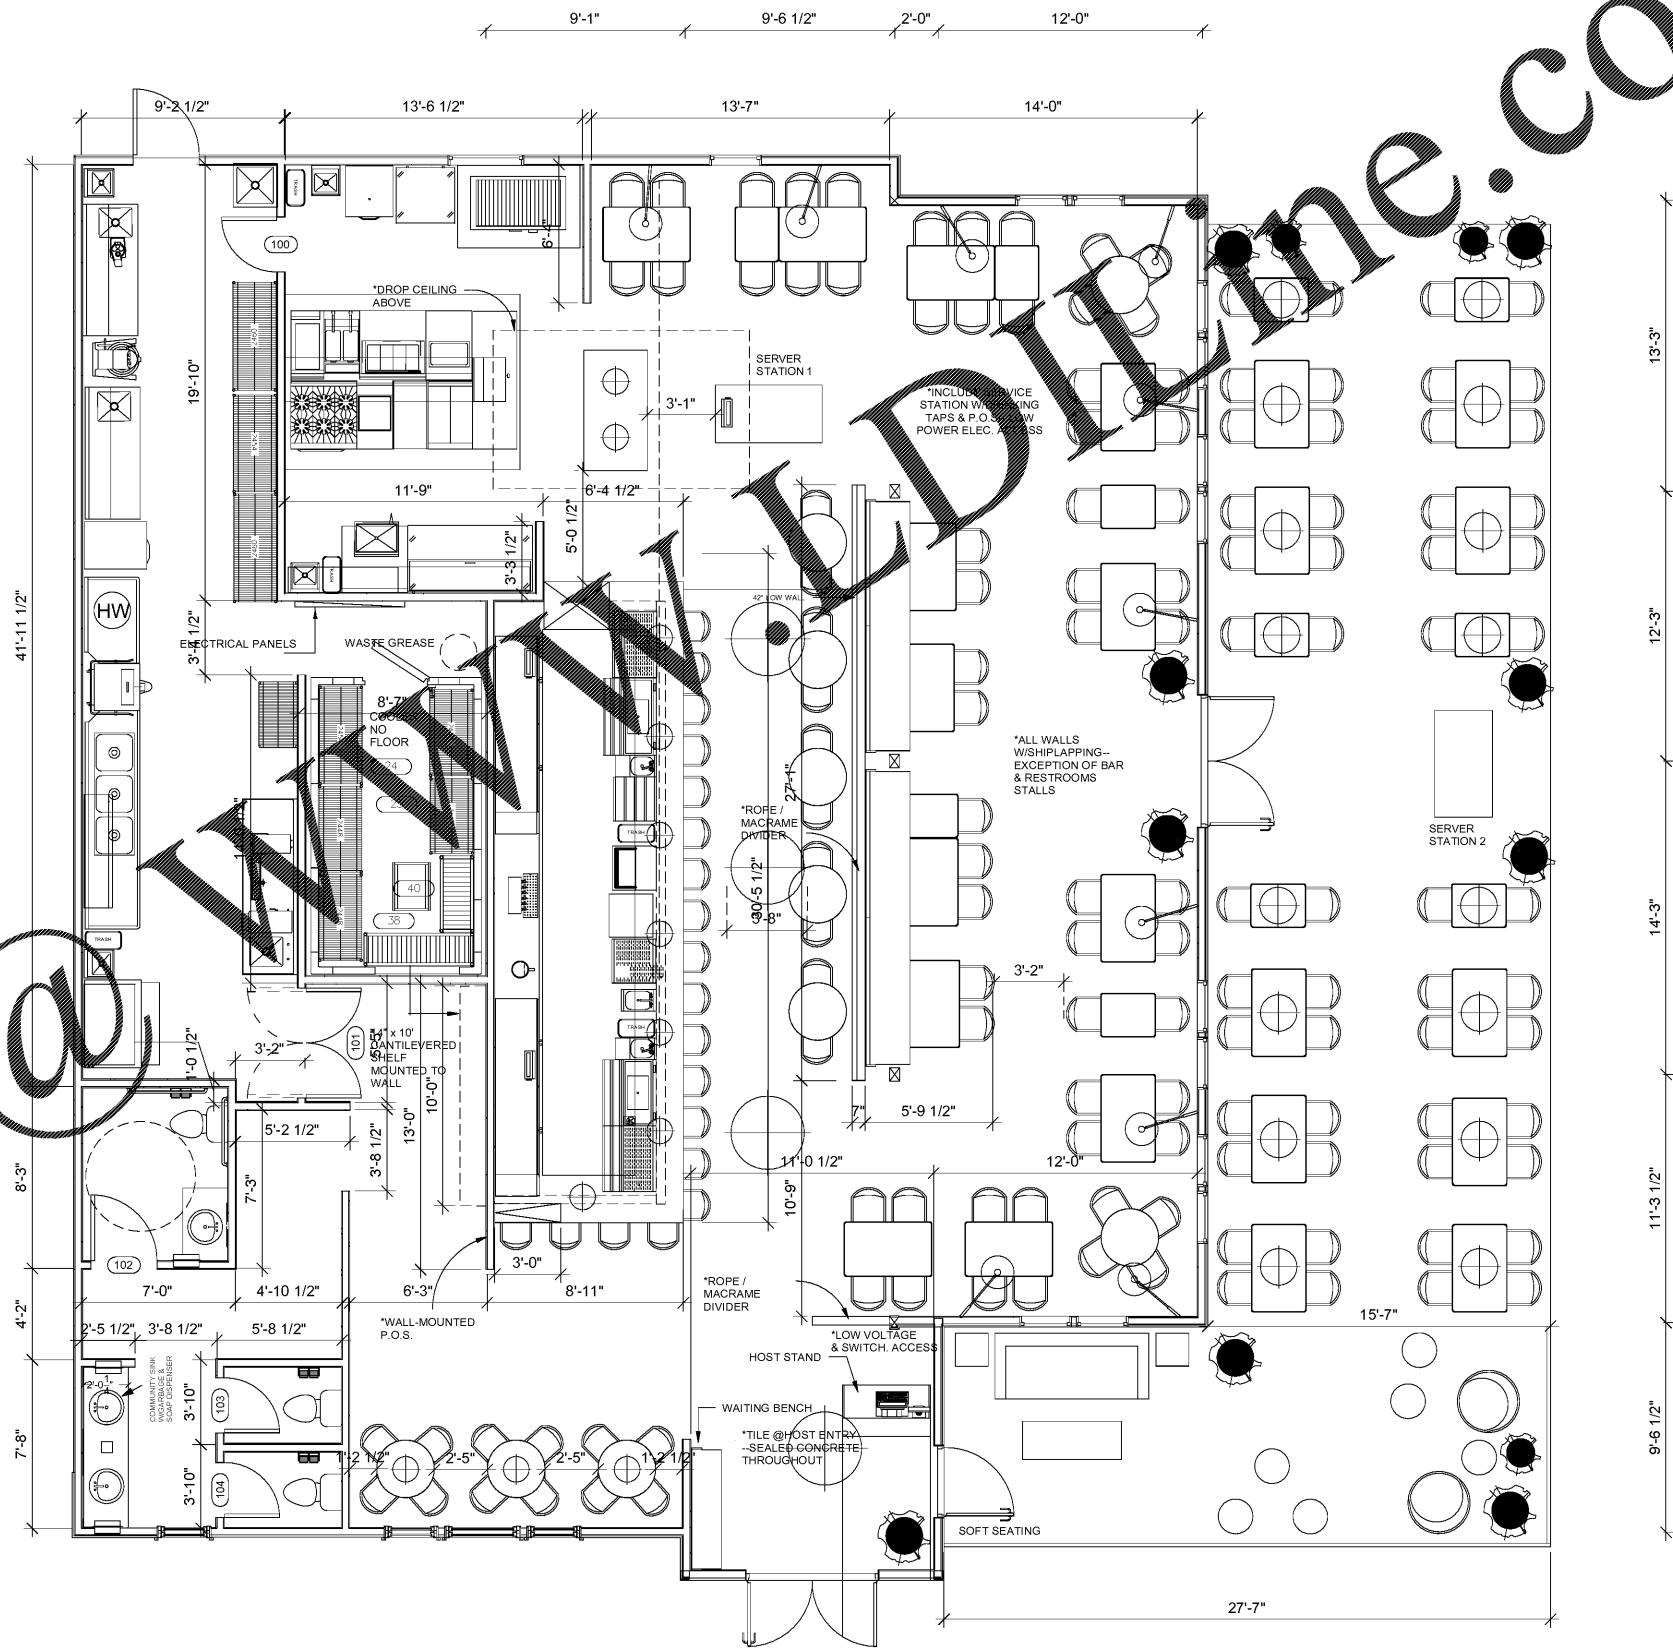

1 FURNITURE & FIXTURE FLOOR PLAN
 1/4" = 1'-0"

LAPEER RESTAURANT
 8 SOUTH MAIN STREET ALPHARETTA, GEORGIA 30009

BALDWIN
 ARCHITECTURAL GROUP
 M. Christopher Baldwin, Architect
 6017 Sandy Springs Cir.
 Atlanta, GA 30328
 (404) 406-9041

Copyright Ownership
 This drawing is the property of M.C. Baldwin, Arch. and may not be used, copied, or revised without expressed written permission.

Revision		
No.	Date	By

DATE: 11/19/2017
 DRAWN: SAY
 CHECKED: MCB

JOB NO.
20170911

SHEET NO.
A106