


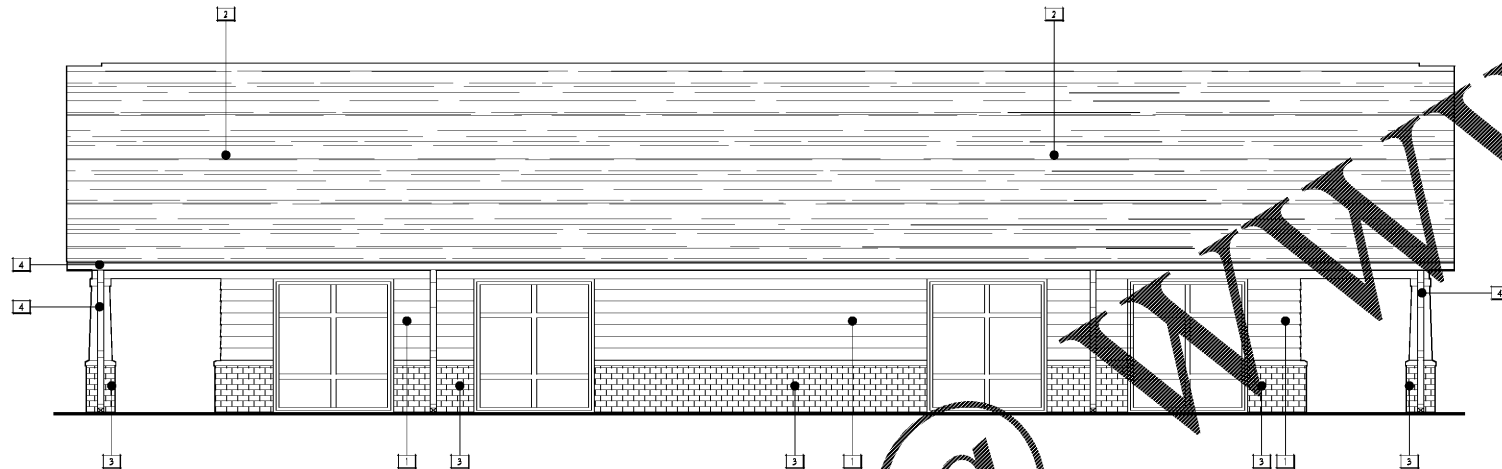


1 EXTERIOR ELEVATION  
scale: 1/4" = 1'-0"



2 EXTERIOR ELEVATION  
scale: 1/4" = 1'-0"



3 EXTERIOR ELEVATION  
scale: 1/4" = 1'-0"

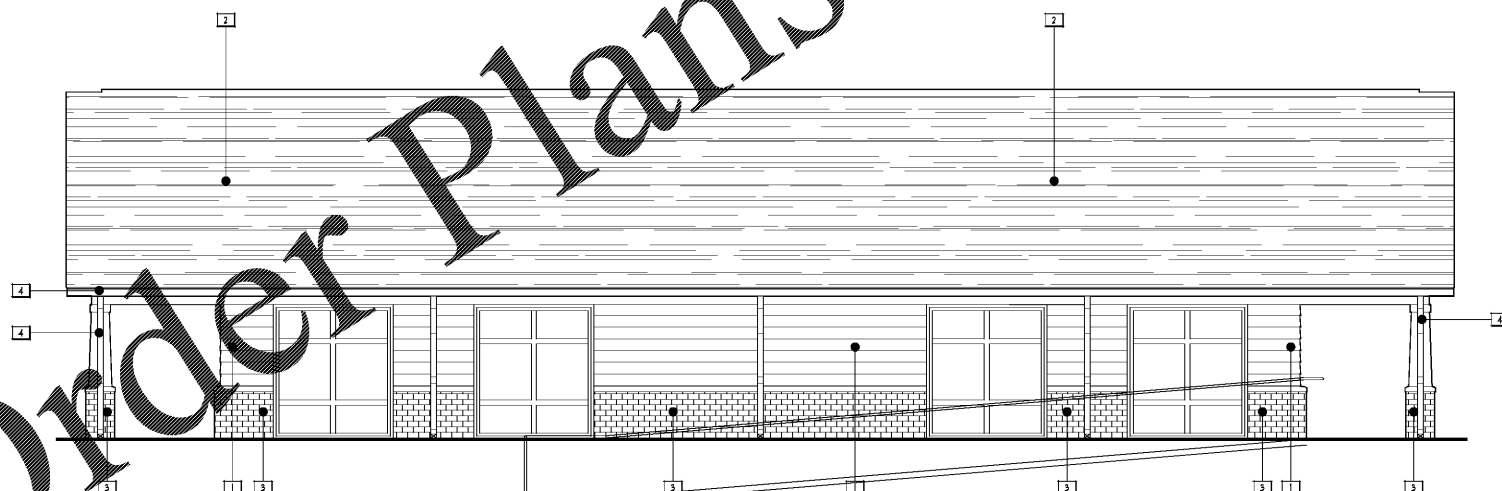

4 EXTERIOR ELEVATION  
scale: 1/4" = 1'-0"

| Legend of Exterior Finishes |  |
|-----------------------------|--|
| 1                           | CEMENTICIOUS FIBER BOARD SIDING                    |
| 2                           | ARCHITECTURAL SHINGLE ROOF                         |
| 3                           | BRICK VENEER                                       |
| 4                           | PRE-FINISHED METAL GUTTER & DOWNSPOUT (COLOR: 111) |
| 5                           | ALUMINUM DOOR                                      |

These drawings and specifications are owned and copyrighted by GUY PAYNE & ASSOCIATES, ARCHITECTS, P.C. and may not be used, copied or duplicated without written consent. Any unauthorized use or disclosure of the proprietary information contained herein may be subject such persons to legal and civil penalties and damages.

GUY PAYNE & ASSOCIATES  
ARCHITECTS, P.C.  
878 Willow Tree Circle, Suite 114  
Cordova, TN 38018  
901.766.1878(p)/901.766.1879(f)

NEW COMMUNITY CENTER FOR  
Hickory Chase Apartments  
600 HERITAGE DRIVE  
MADISON, TN

| REVISIONS |     |
|-----------|-----|
| DATE      | NO. |
|           |     |
|           |     |
|           |     |
|           |     |

PROJECT NUMBER  
DATE OF ORIGINAL ISSUE  
4/1/18  
SHEET NUMBER

A2.1