


I ROOF PLAN
scale: 1/4" = 1'-0"

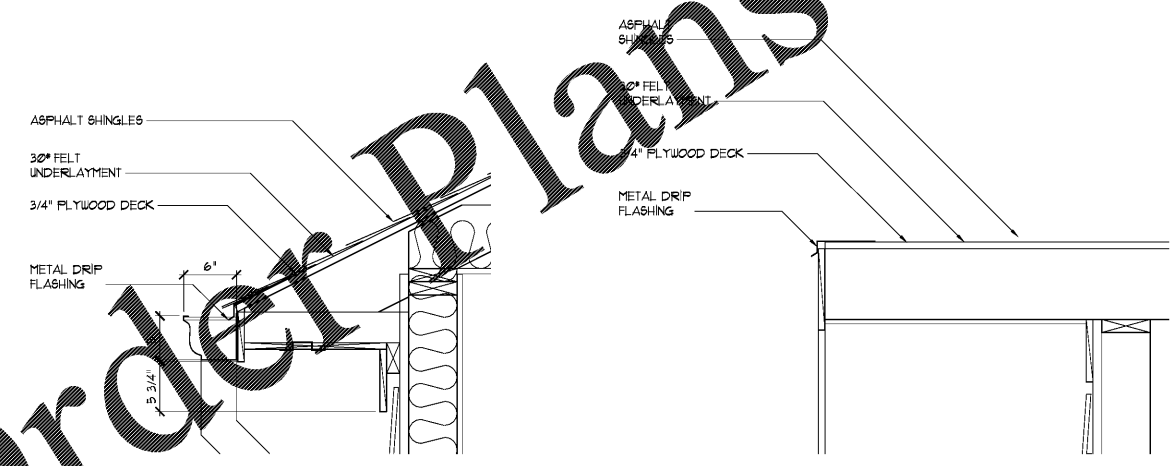

A ROOF DETAIL
scale: 1-1/2" = 1'-0"

B ROOF DETAIL
scale: 1-1/2" = 1'-0"

Order Plans @ WWW.LDILine.com

These drawings and specifications are owned and copyrighted by GUY PAYNE & ASSOCIATES, ARCHITECTS, P.C. and may not be used, copied or duplicated without written consent. Any unauthorized use or disclosure of the proprietary information contained herein may be subject to legal action and civil penalties and damages.

**GUY PAYNE & ASSOCIATES
ARCHITECTS, P.C.**
878 Willow Tree Circle, Suite 114
Cordova, TN 38018
901.766.1878(p) 901.766.1879(f)

**NEW COMMUNITY CENTER FOR
Hickory Chase Apartments**
600 HERITAGE DRIVE
MADISON, TN

REVISIONS	
DATE	NO.

PROJECT NUMBER
DATE OF ORIGINAL ISSUE
4/1/18
SHEET NUMBER

A5.0