


ALL DRAWINGS, SPECIFICATIONS AND NOTES ARE THE PROPERTY OF DANIELS 1890 EXTENSION ARCHITECTURE, INC. AND SHALL REMAIN THE PROPERTY OF DANIELS 1890 EXTENSION ARCHITECTURE, INC. NO PART OF THIS DRAWING IS TO BE REPRODUCED OR TRANSMITTED IN ANY FORM OR BY ANY MEANS, ELECTRONIC OR MECHANICAL, INCLUDING PHOTOCOPYING, RECORDING, OR BY ANY INFORMATION STORAGE AND RETRIEVAL SYSTEM, WITHOUT THE WRITTEN PERMISSION OF DANIELS 1890 EXTENSION ARCHITECTURE, INC.

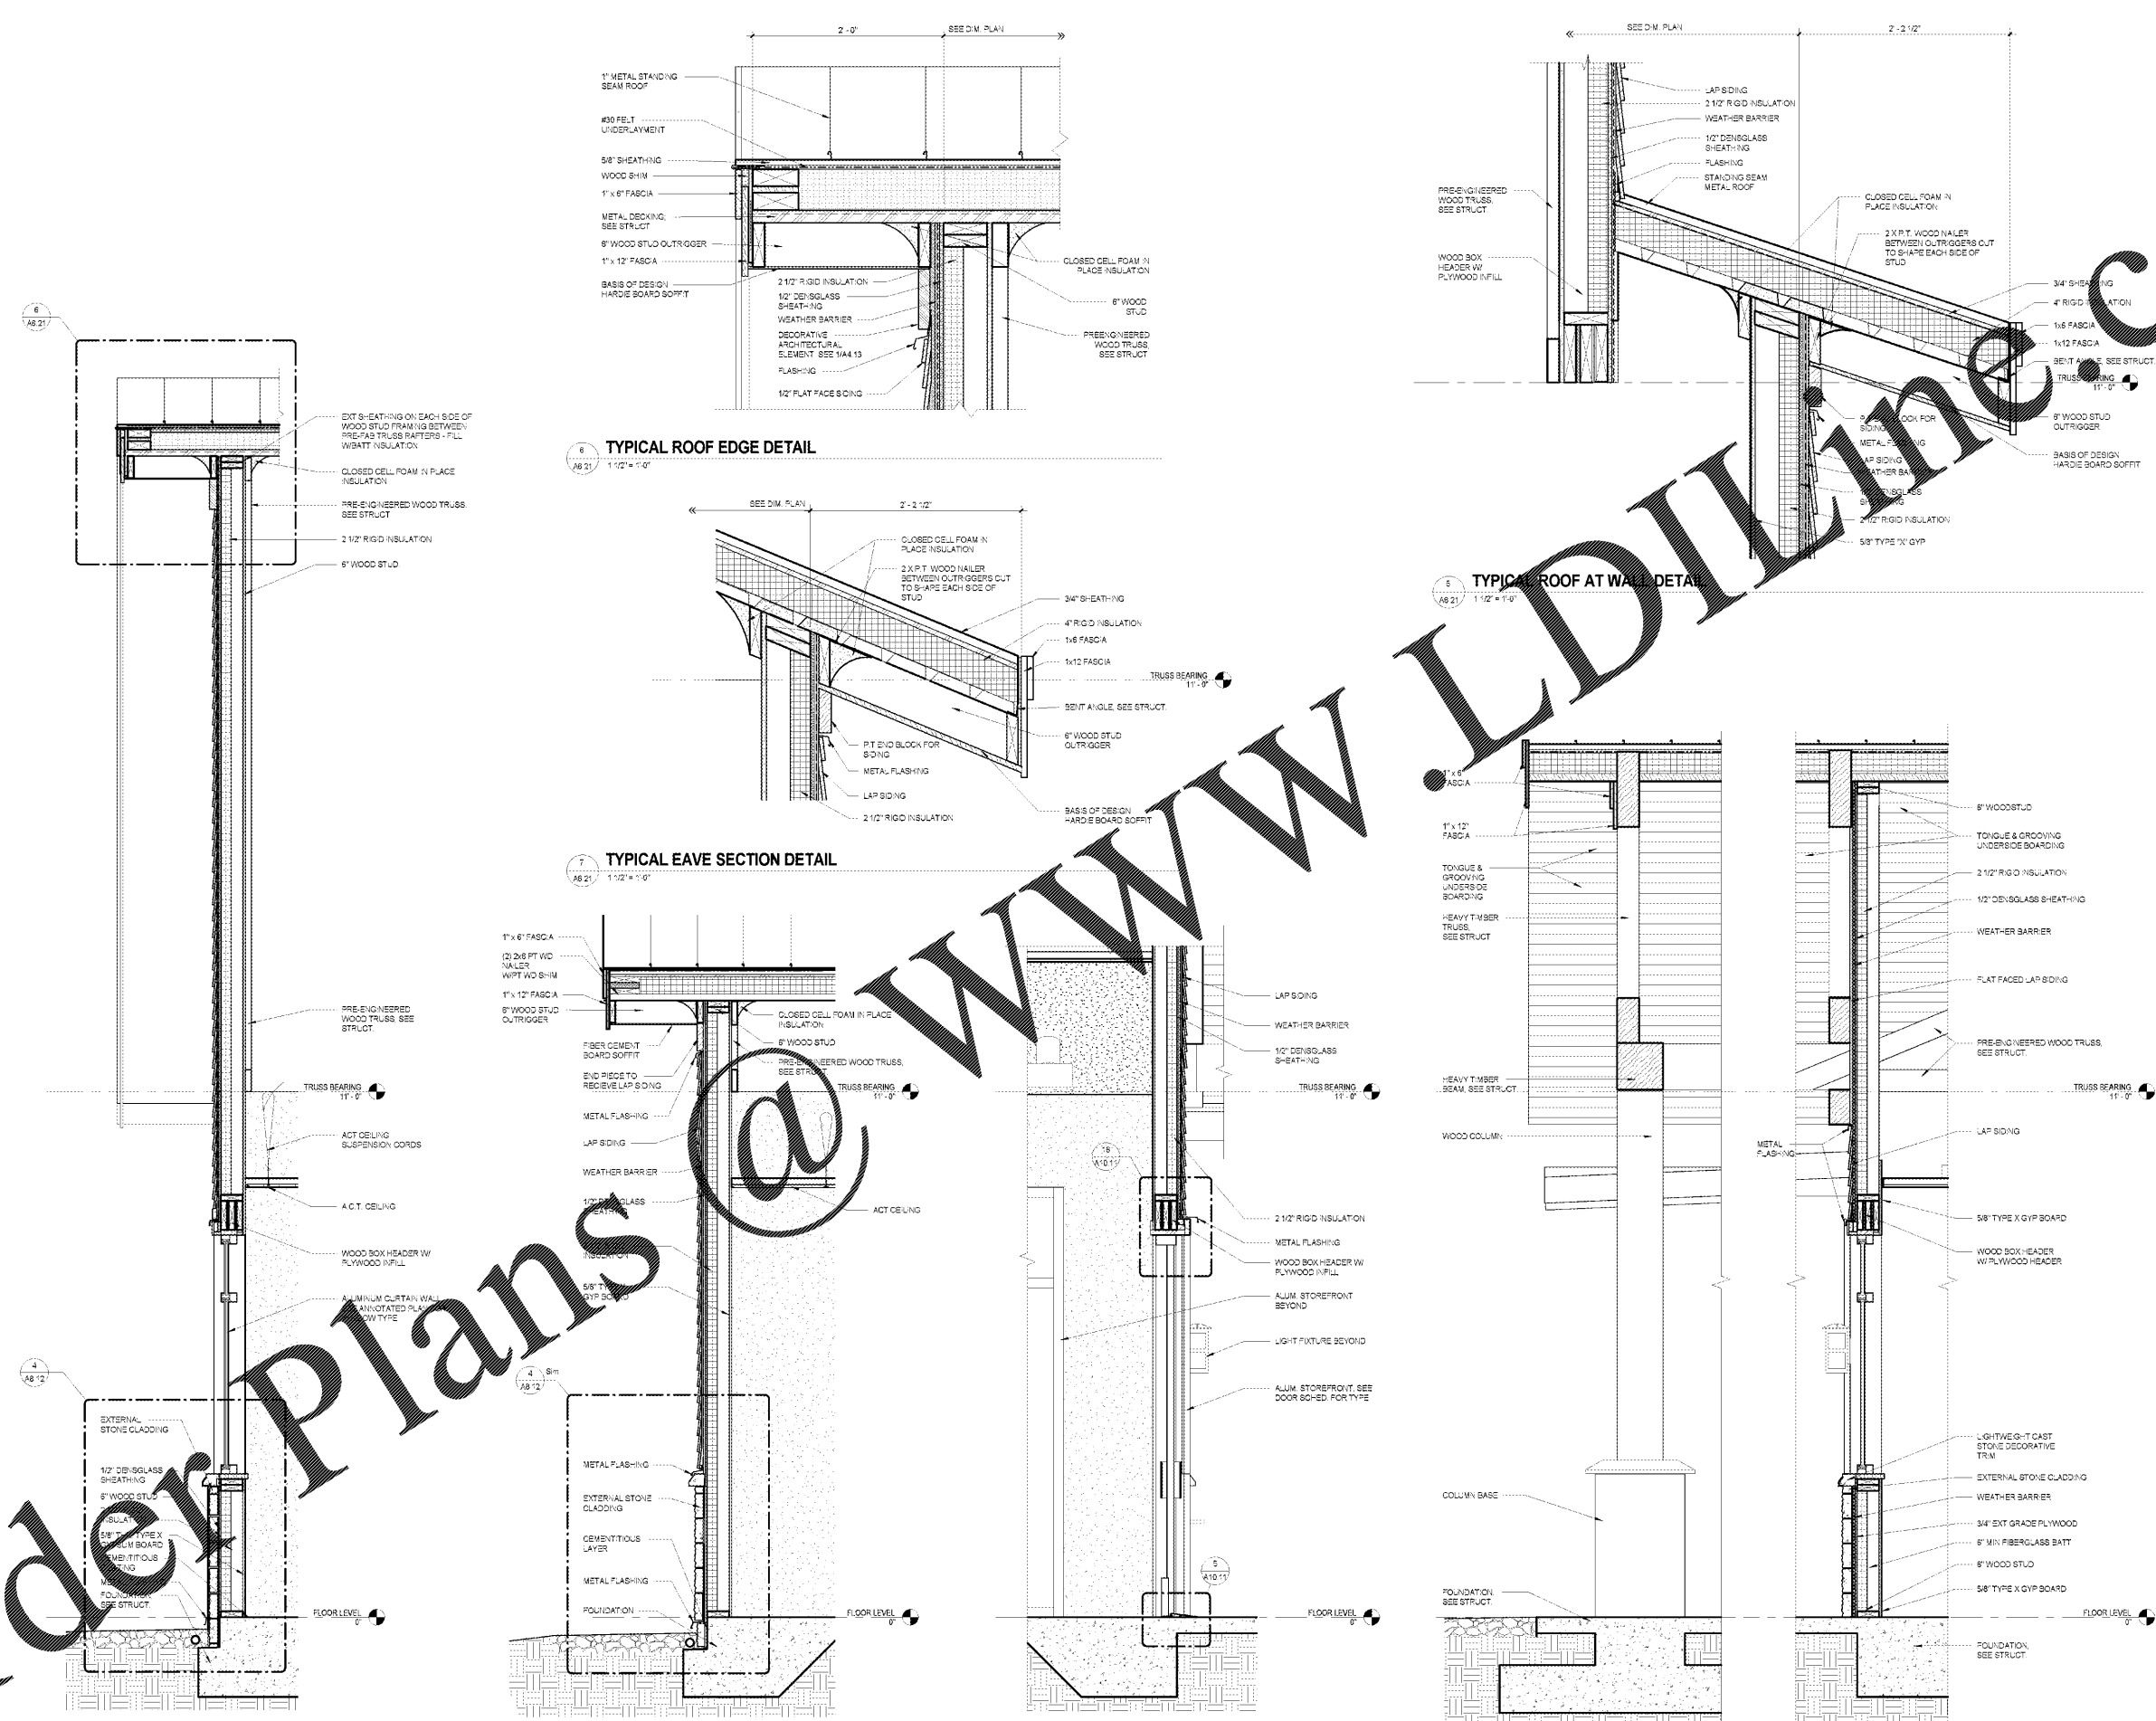

**mc millan | parsons | smith**  
 architects  
 atlanta charlotte charlotte north carolina  
 asheville charlotte charlotte north carolina  
 p.o. box 8922 greenville, sc 29602-8922 | 864.242.2033 | 864.242.2034  
 www.mcpillanparsonsmith.com

1890 EXTENSION SC STATE UNIVERSITY  
**CAMP HARRY G. DANIELS 1890 EXTENSION FACILITY - RE - BID**  
 Agency Review ID: H24-9649-CA  
 116 Camp Daniels Road, Ellenton, SC

SHEET ISSUE:

NO.	DATE	DESCRIPTION	BY
1	2018.03.27	As-Bid Package	MM

BD SET

OSE REVIEW SUBMITTAL 11/17/2017

SHEET TITLE:  
**WALL SECTIONS & ROOF DETAILS**

SHEET NO. **A6.21** PROJ. NO. 13140.00

