




ALL DRAWINGS, SPECIFICATIONS AND NOTES ARE THE PROPERTY OF MCMILLAN PARRIN SMITH ARCHITECTURE, INC. AND SHALL REMAIN THE PROPERTY OF MCMILLAN PARRIN SMITH ARCHITECTURE, INC. ANY REPRODUCTION OR TRANSMISSION OF THIS DOCUMENT IN ANY FORM OR BY ANY MEANS, WITHOUT THE WRITTEN PERMISSION OF MCMILLAN PARRIN SMITH ARCHITECTURE, INC. IS STRICTLY PROHIBITED. THE USER OF THIS DOCUMENT AGREES TO HOLD MCMILLAN PARRIN SMITH ARCHITECTURE, INC. HARMLESS FROM AND AGAINST ALL CLAIMS, DAMAGES, LOSSES AND EXPENSES, INCLUDING REASONABLE ATTORNEY'S FEES, THAT MAY BE ASSERTED AGAINST OR INCURRED BY MCMILLAN PARRIN SMITH ARCHITECTURE, INC. OR ITS EMPLOYEES, AGENTS OR SUBCONTRACTORS, IN CONNECTION WITH THE USE OF THIS DOCUMENT. THE USER OF THIS DOCUMENT AGREES TO HOLD MCMILLAN PARRIN SMITH ARCHITECTURE, INC. HARMLESS FROM AND AGAINST ALL CLAIMS, DAMAGES, LOSSES AND EXPENSES, INCLUDING REASONABLE ATTORNEY'S FEES, THAT MAY BE ASSERTED AGAINST OR INCURRED BY MCMILLAN PARRIN SMITH ARCHITECTURE, INC. OR ITS EMPLOYEES, AGENTS OR SUBCONTRACTORS, IN CONNECTION WITH THE USE OF THIS DOCUMENT.

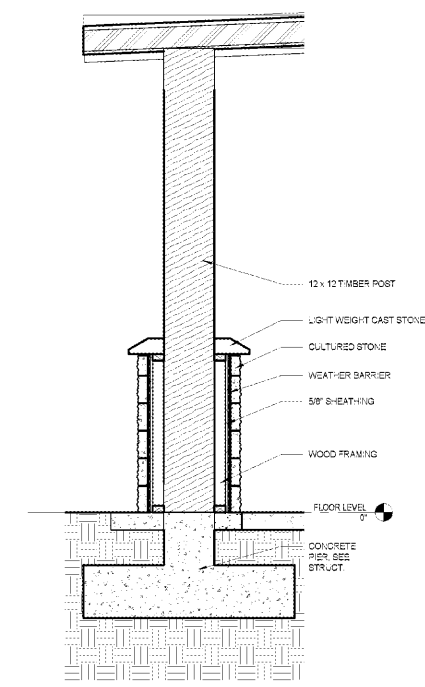


9 COLUMN SECTION
3/4" = 1'-0"

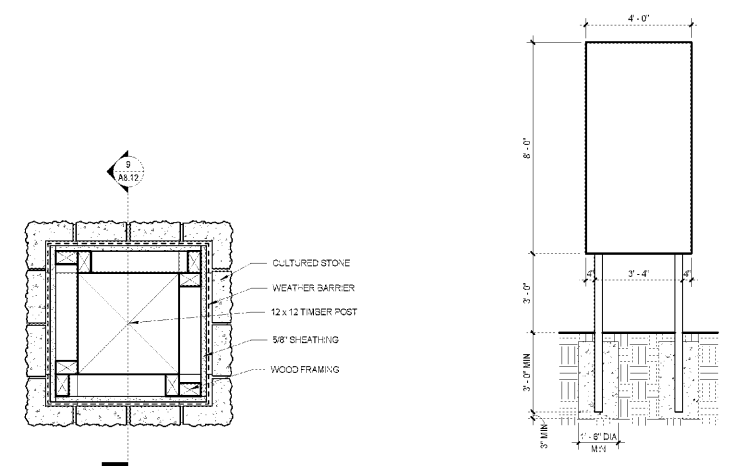


10 ENTRANCE COLUMN
1 1/2" = 1'-0"

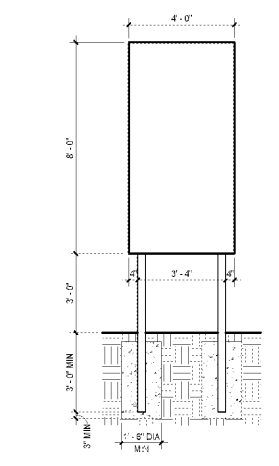


11 JOB SITE SIGNAGE
3/8" = 1'-0"

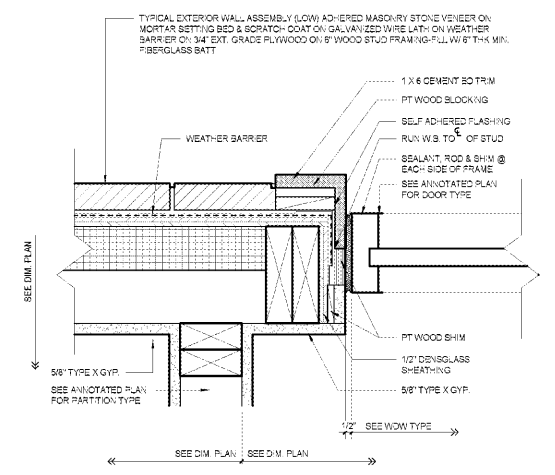


5 CURTAIN WALL @ EXT WALL @ 2'
3" = 1'-0"

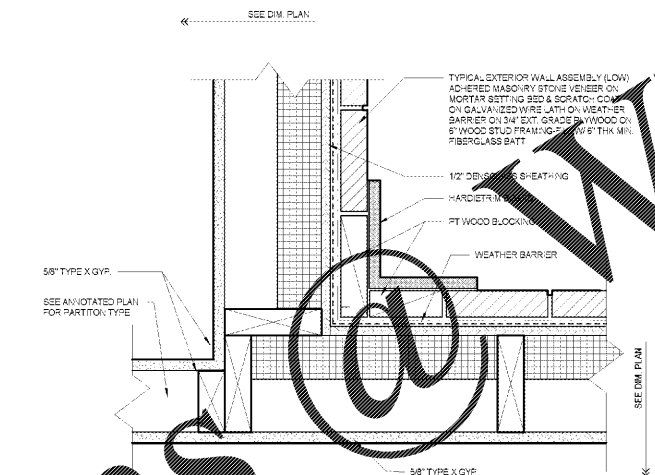


6 INSIDE CORNER @ 2'
3" = 1'-0"

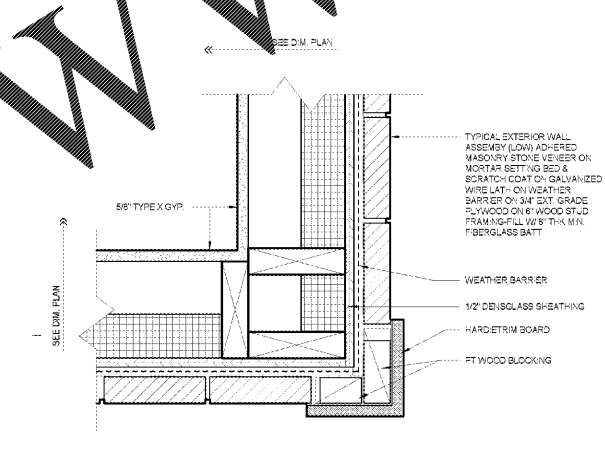


7 OUTSIDE CORNER @ 2'
3" = 1'-0"

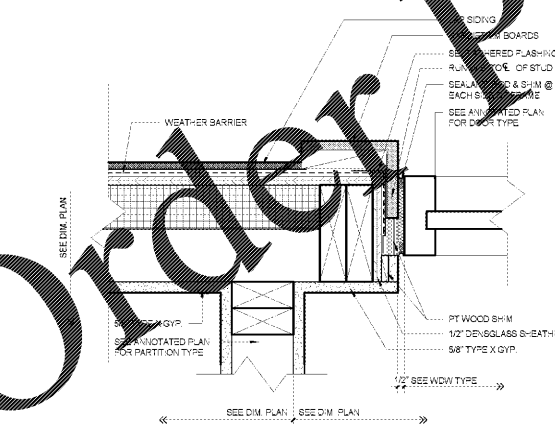


1 CURTAIN WALL @ EXT WALL @ 5'
3" = 1'-0"

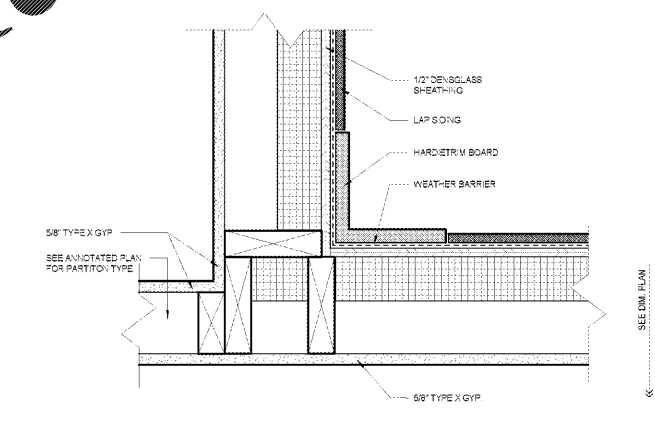


2 INSIDE CORNER @ 5'
3" = 1'-0"

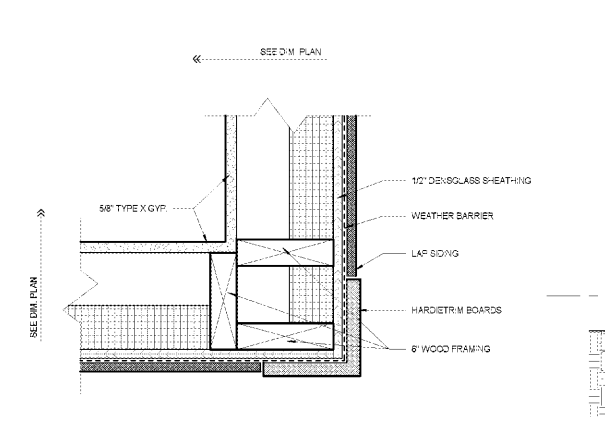

3 OUTSIDE CORNER @ 5'
3" = 1'-0"

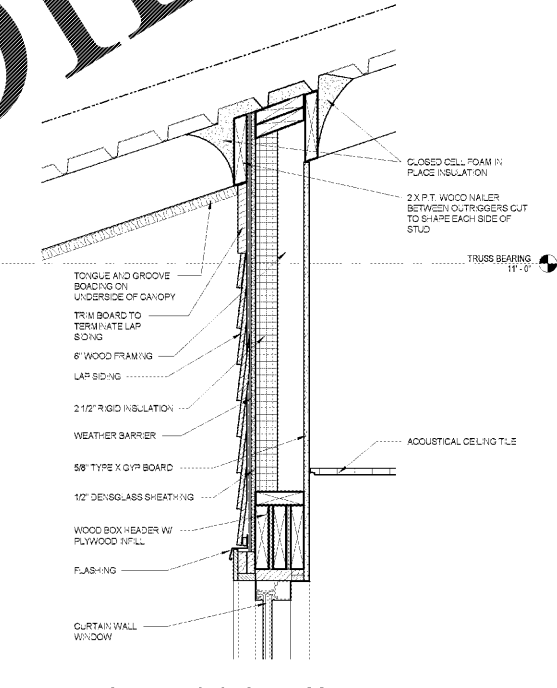

8 TYPICAL WALL SECTION @ ROOF
1 1/2" = 1'-0"

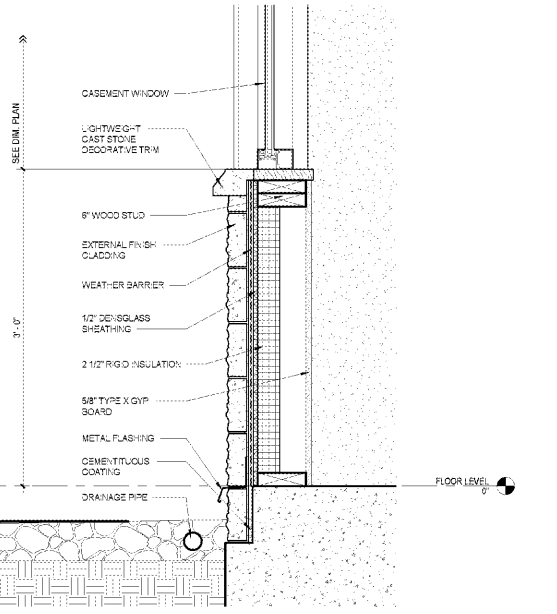

4 TYPICAL WALL BASE DETAIL
1 1/2" = 1'-0"

mcmillan parrin smith
 architects
 asheville charlotte greenville
 p.o. box 8922 greenville, sc 29604-8922
 www.mcmillanparrin.com



1890 EXTENSION SC STATE UNIVERSITY
CAMP HARRY G. DANIELS 1890 EXTENSION FACILITY - RE - BID
 Agency Review ID: H24-9649-CA
 116 Camp Daniels Road, Ellenton, SC

| SHEET ISSUE | | | |
|-------------|------------|----------------|----|
| NO. | DATE | DESCRIPTION | BY |
| 1 | 2018.03.27 | As-Bid Package | MM |

BD SET
 OSE REVIEW SUBMITTAL 11/17/2017
 PREPARED BY: MM
 PROJECT ARCHITECT: MM
 DRAWN BY: SS / CS
 SHEET TITLE: PLAN DETAILS & WALL DETAILS
 SHEET NO. PROJ. NO. 13140.00

A8.12