

Owner:  
Georgetown County  
716 Prince Street  
Georgetown, SC 29442


SGA ARCHITECTURE  
Pawleys Island / Charleston  
245 Business Center Lane / PO Box 1859  
Pawleys Island, SC 29585  
Phone: 843.337.5421 / Fax: 843.337.1992  
www.SGAarchitecture.com

Civil Consultant:  
**ETS**  
ENGINEERING AND TECHNICAL SERVICES, INC.  
Charleston, SC  
2010 North Main Street  
Charleston, SC 29403  
Phone: 843.527.5002 Fax: 843.527.2259

MEP Consultant:  
**Charleston Engineering**  
135B Wappoo Creek Dr.  
Charleston, SC 29412  
843-762-4242  
Mechanical, Plumbing & Electrical

Structural Consultant:  
**Weatherly**  
104 Weatherly Park, Myrtle Beach, SC 29577  
Copyright © 2011. All rights reserved.  
Printed or electronic drawings and documentation may not be reproduced in any form without written permission from Weatherly Engineering.

Irrigation Consultant:

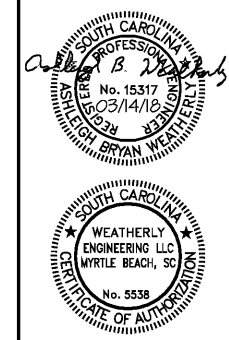

MEMBERS OF THE AMERICAN INSTITUTE OF ARCHITECTS  
COPYRIGHT 2011. ALL RIGHTS RESERVED.  
PRINTED OR ELECTRONIC DRAWINGS AND DOCUMENTATION MAY NOT BE REPRODUCED IN ANY FORM WITHOUT WRITTEN PERMISSION FROM SGA ARCHITECTURE.


Job Number: 15017 (WE 18-126)  
Date: 03/14/18  
Drawn by: CMW  
Checked by: DWS

Notes:  
**BIDDING DOCUMENTS**

Revisions:

Roof Framing Plan

S202

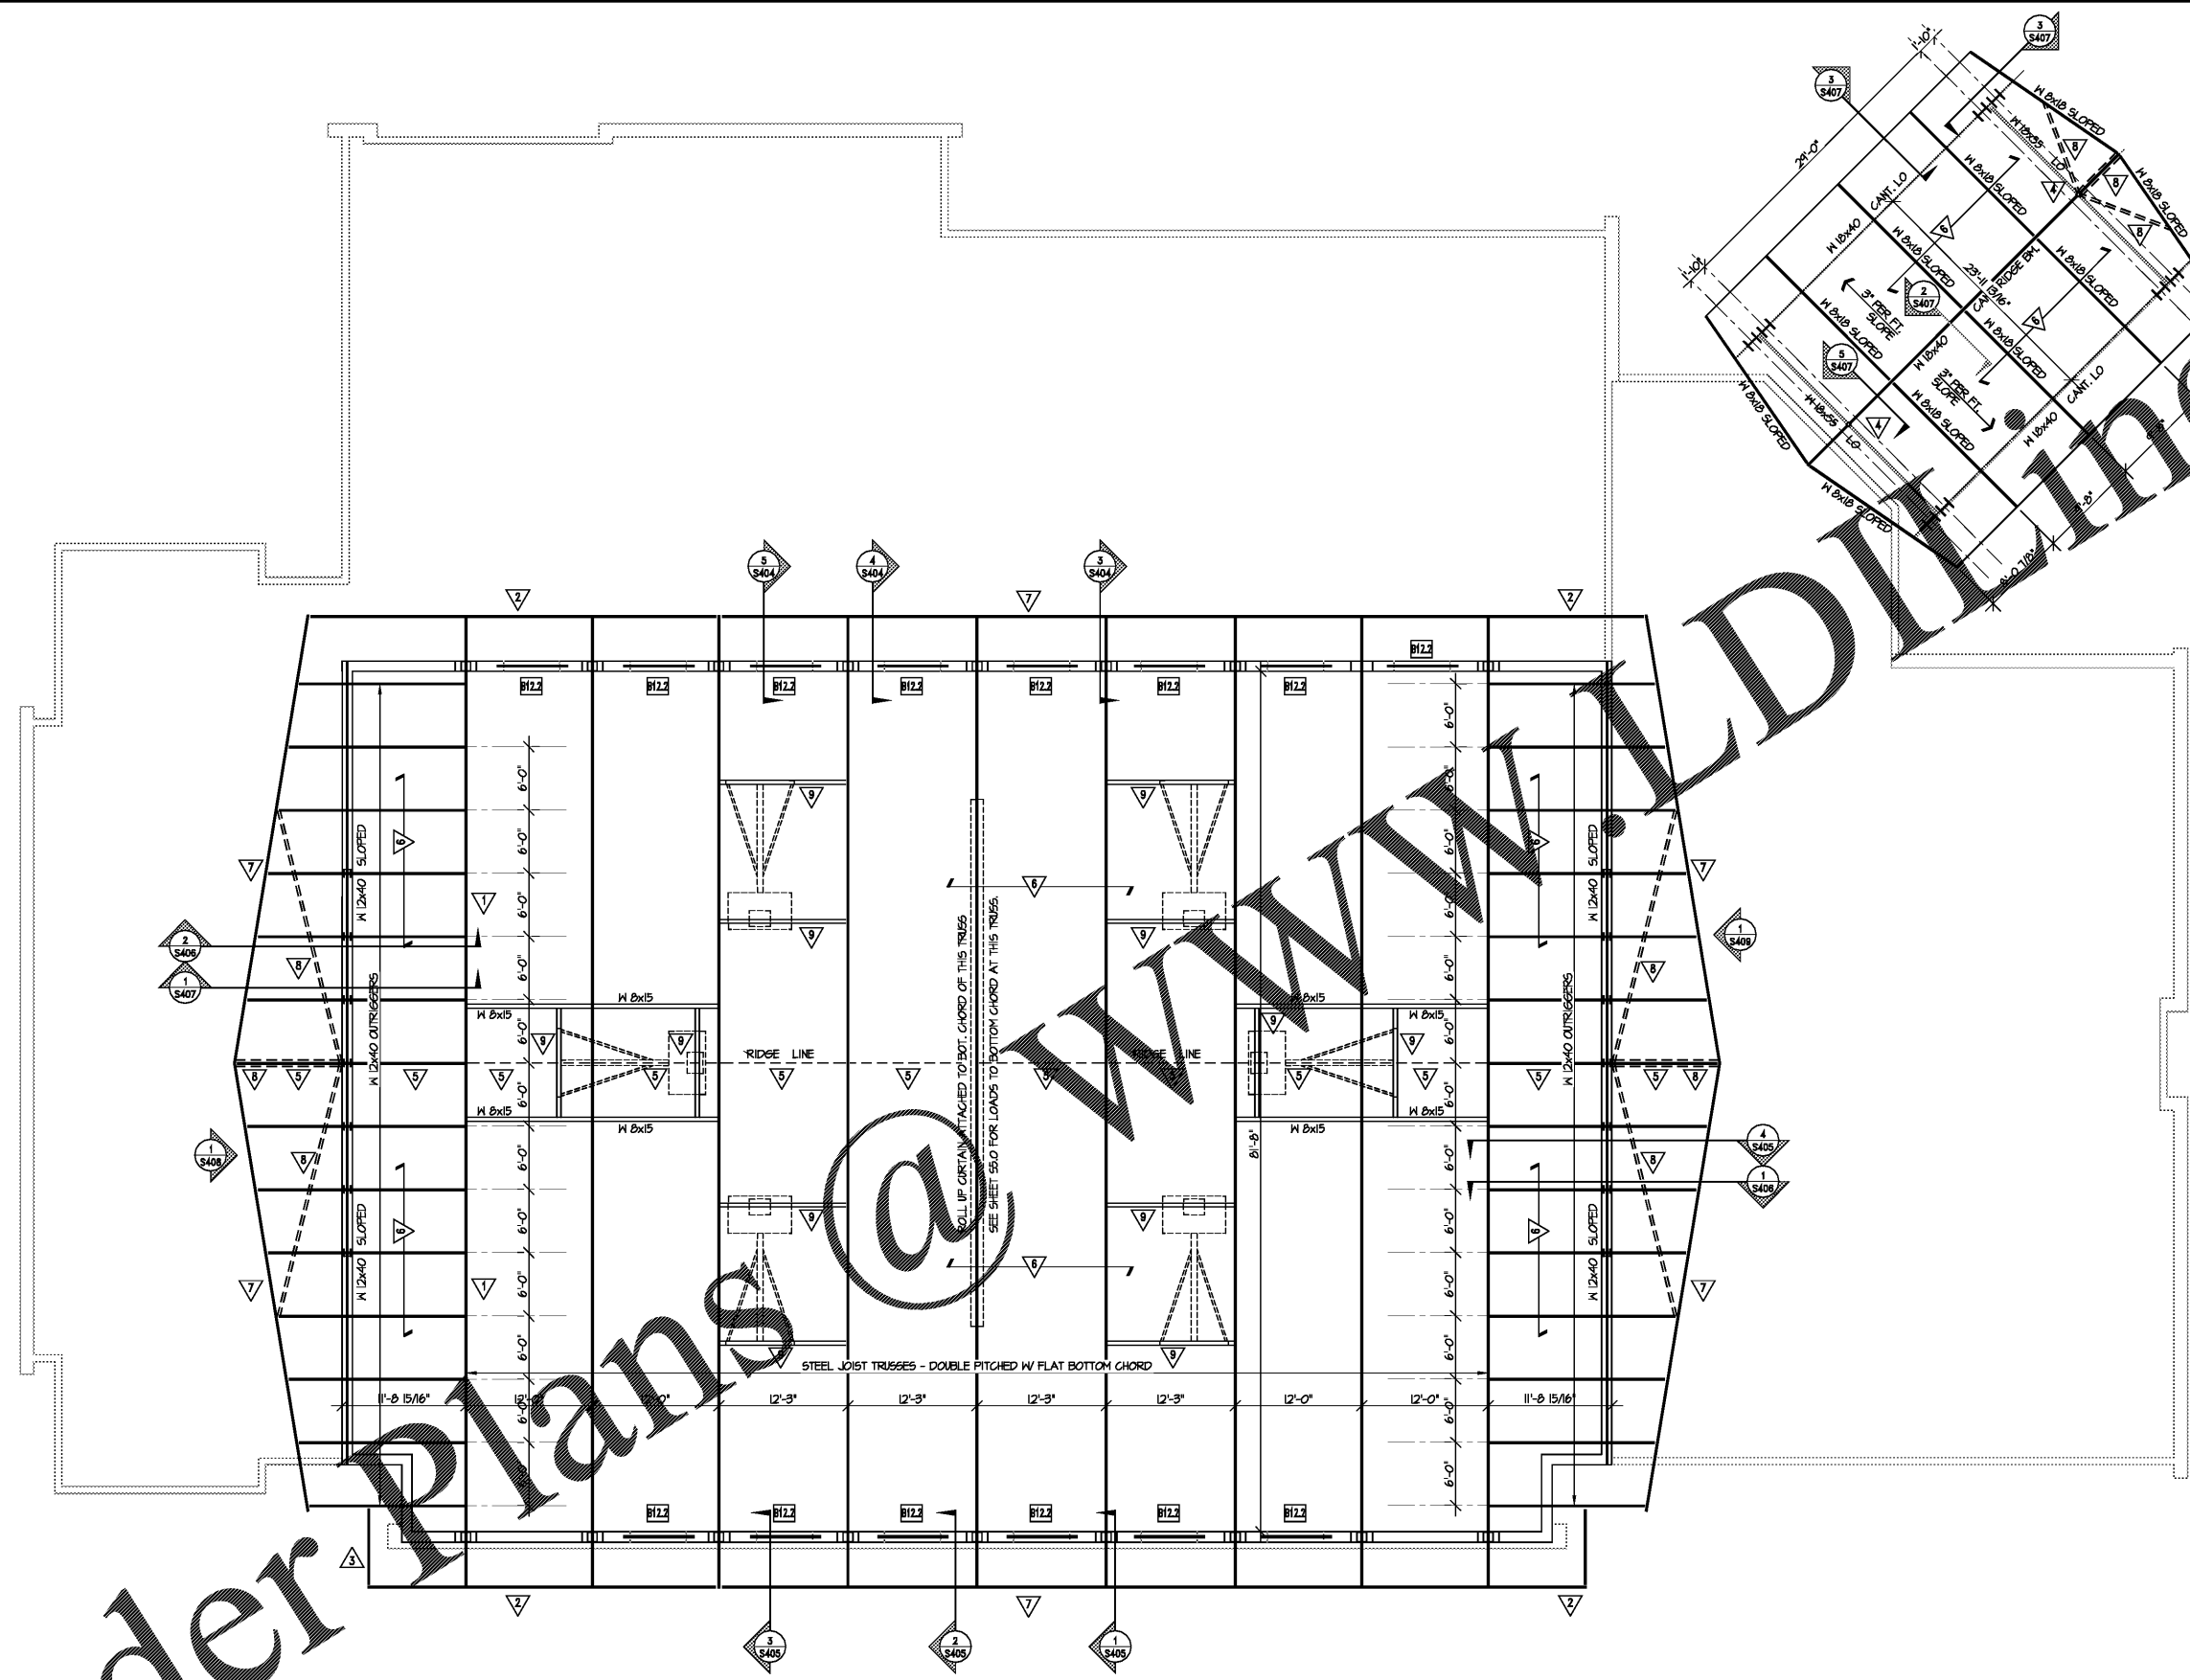

- ▽ STEEL JOIST MANUFACTURER TO DESIGN, SUPPLY & INSTALL CONNECTION OF OUT-RIGGERS TO STEEL JOIST - (10 KIPS UP OR DOWN -ASD)
- ▽ SEE SECTION 7/S404 FOR DECK EDGE SUPPORT DETAIL. HSS 8x6x5/8" CONT. - WELD TO TOP CHORD OF STEEL JOIST.
- ▽ L 6x6x5/16" - ATTACH TO OUT-RIGGER AND SUPPORT.
- ▽ HSS 4x4x1/4" STUB-UP FROM LO W 18x55 TO W 18x40 RIDGE BEAM.
- ▽ 3/8"x16" WIDE (8" LEGS) BENT PLATE FOR DECK EDGE ATTACHMENT- WELD TO EACH STEEL TRUSS AND TO OUTRIGGER.
- ▽ 3 1/2" DEEP 20 GA. GALV. ARCHITECTURAL ROOF DECK - SEE SPECIFICATIONS FOR ADDITIONAL INFORMATION.
- ▽ HSS 8x6x1/4" CONT. - WELD TO TOP CHORD OF STEEL JOIST.
- ▽ DBL L 6x6x3/8" DECORATIVE KICKERS FROM WT 10.5x22 UP TO W 12x40 OUTRIGGERS SEE ARCH. DWGS FOR ADDITIONAL INFORMATION - PROVIDE 3/8" TAB PLs TO UNDERSIDE OF OUTRIGGERS WELD DBL ANGLES TO TAB PLs
- ▽ BASKETBALL GOAL SUPPORT BEAM PROVIDED BY GOAL MANUFACTURER. SERVICE LEVEL REACTION TO STEEL STRUSS = 1.0K (EACH END)

Order Plans  
Hi Roof Framing Plan  
SCALE: 1/8" = 1'-0"

WWW.DLINE.COM