

Owner:
Georgetown County
716 Prince Street
Georgetown, SC 29442


ARCHITECT
SGA ARCHITECTURE
ARCHITECTURAL FIRM
1000 ARCHITECTURE
Pawleys Island / Charleston / GREENVILLE
8245 Ocean Hwy., / PO Box 1859
Pawleys Island, SC 29585
Phone: 843.237.2421 / Fax: 843.237.1992
www.sgaarchitect.com

Civil Consultant:
ETS
ENGINEERING AND TECHNICAL
CONSULTING ARCHITECT
98 Commonwealth
Columbia, SC 29202
Phone: (843) 237-2288 Fax: (843) 237-2288

MEP Consultant:
Charleston Engineering
125 B Wappoo Oval Dr.
Charleston, SC 29412
843-762-4342
Mechanical, Plumbing & Electrical

Structural Consultant:
WEATHERLY STRUCTURAL ENGINEERS
200 West 10th St. & 10th St. S.E. 10th Floor
Atlanta, GA 30309
404-525-1100

Irrigation Consultant:

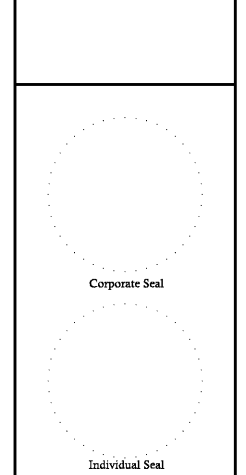


MEMBERS OF
THE AMERICAN INSTITUTE OF ARCHITECTS
COPYRIGHT 2018 ALL RIGHTS RESERVED
PRINTED OR ELECTRONIC DRAWINGS AND
DOCUMENTATION MAY NOT BE REPRODUCED
IN ANY FORM WITHOUT WRITTEN PERMISSION
FROM SGA ARCHITECTURE

Job Number: 17070
Date: 02/16/18
Drawn by: PW, MR
Checked by: MR

Notes:
BIDDING DOCUMENTS
Not for Construction

Revisions:

Floor Plan
A101
1 of 43
Bidding Documents

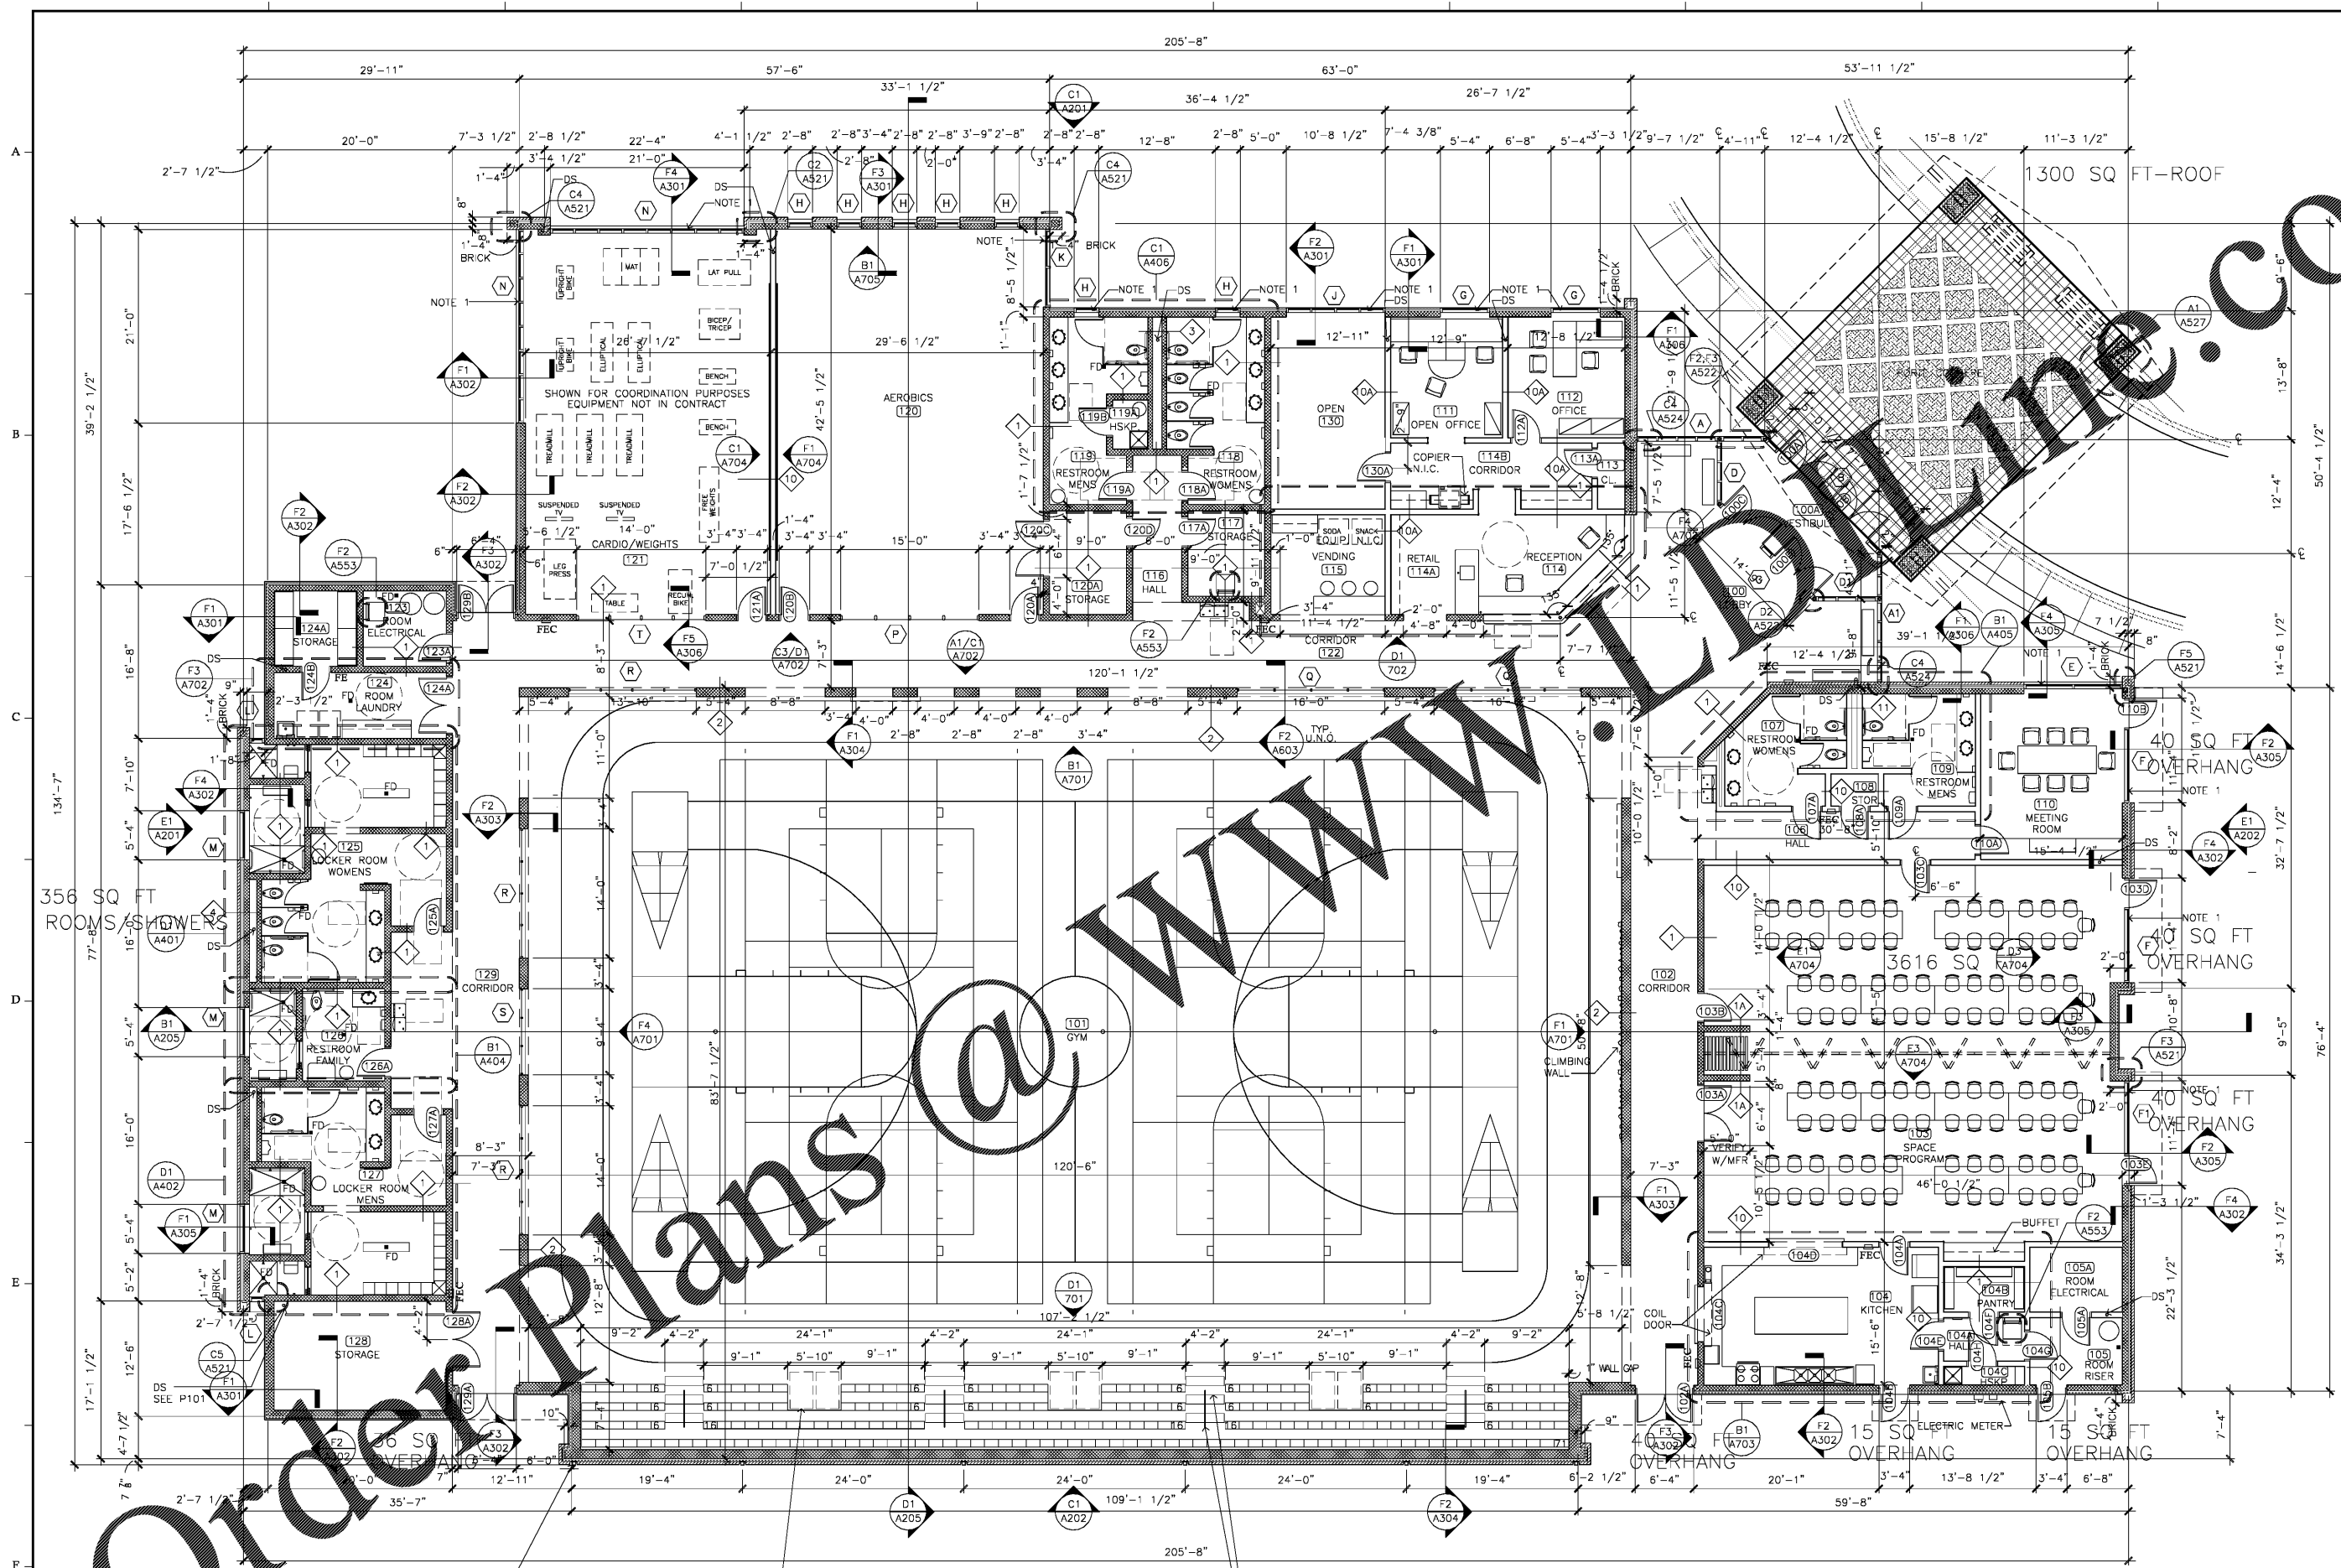

F1 FLOOR PLAN
1/8"=1'-0"

DOWNSPOTS
SEE P101

DOUBLE-RECOVERABLE ADA CUTOUT
W/ REMOVABLE GUARD RAIL, 2PL.

FULLY ENCLOSED INTERMEDIATE AISLE
STEPS OF EQUAL RISE AND RUN
NON REMOVABLE CENTER AISLE
HANDRAIL

NOTES:
1. WALL MOUNTED ROLLER SHADE (INCLUDE ROLLER SHADES ON DOORS IN WINDOW WALL STOREFRONT SYSTEM). SEE SPECIFICATIONS.
2. EXTERIOR DIMENSIONS ARE TO FACE OF CMU UNLESS OTHERWISE NOTED.
3. CONTRACTOR SHALL FURNISH AND INSTALL FIRE DEPARTMENT APPROVED KNOX BOX ADJACENT TO DOOR [101] AND DOOR [105]. FILED VERIFY EXACT LOCATIONS IN FIELD WITH OWNER.