

Owner:
Georgetown County
716 Prince Street
Georgetown, SC 29442

SGA ARCHITECTURE
ARCHITECTURE AND PLANNING
LANDSCAPE ARCHITECTURE

Pawleys Island / Charleston / GREENVILLE
8263 Ocean Hwy. / PO Box 1859
Fowling Island, SC 29555
Phone: 843.237.3421 / Fax: 843.237.1992
www.SGAarchitecture.com

Civil Consultant:
ETS
ENGINEERING AND TECHNICAL
SERVICES, INC.
CONSTRUCTION DIVISION
88 Charleston Lane
P.O. Box 295
Pawleys Island, SC 29555
Phone: (843) 237-3421 Fax: (843) 237-2253

MEP Consultant:
Charleston Engineering
123 B Wappoo Creek Dr.
Charleston, SC 29412
843-752-4242
Mechanical, Plumbing & Electrical

Structural Consultant:
WEATHERLY STRUCTURAL ENGINEERS
2010 The South Side 1 & 2, Charleston, SC 29405

Irrigation Consultant:

Corporate Seal

Individual Seal


MEMBERS OF
THE AMERICAN INSTITUTE OF ARCHITECTS
COPYRIGHT 2018 ALL RIGHTS RESERVED
PRINTED OR ELECTRONIC DRAWINGS AND
DOCUMENTATION MAY NOT BE REPRODUCED
IN ANY FORM WITHOUT WRITTEN PERMISSION
FROM SGA ARCHITECTURE.

Job Number: 17070
Date: 02/16/18
Drawn by: PW,MR
Checked by: MR

Notes:
BIDDING DOCUMENTS
Not for Construction

Revisions:

Roof Plan
A151
4 of 43
Bidding Documents

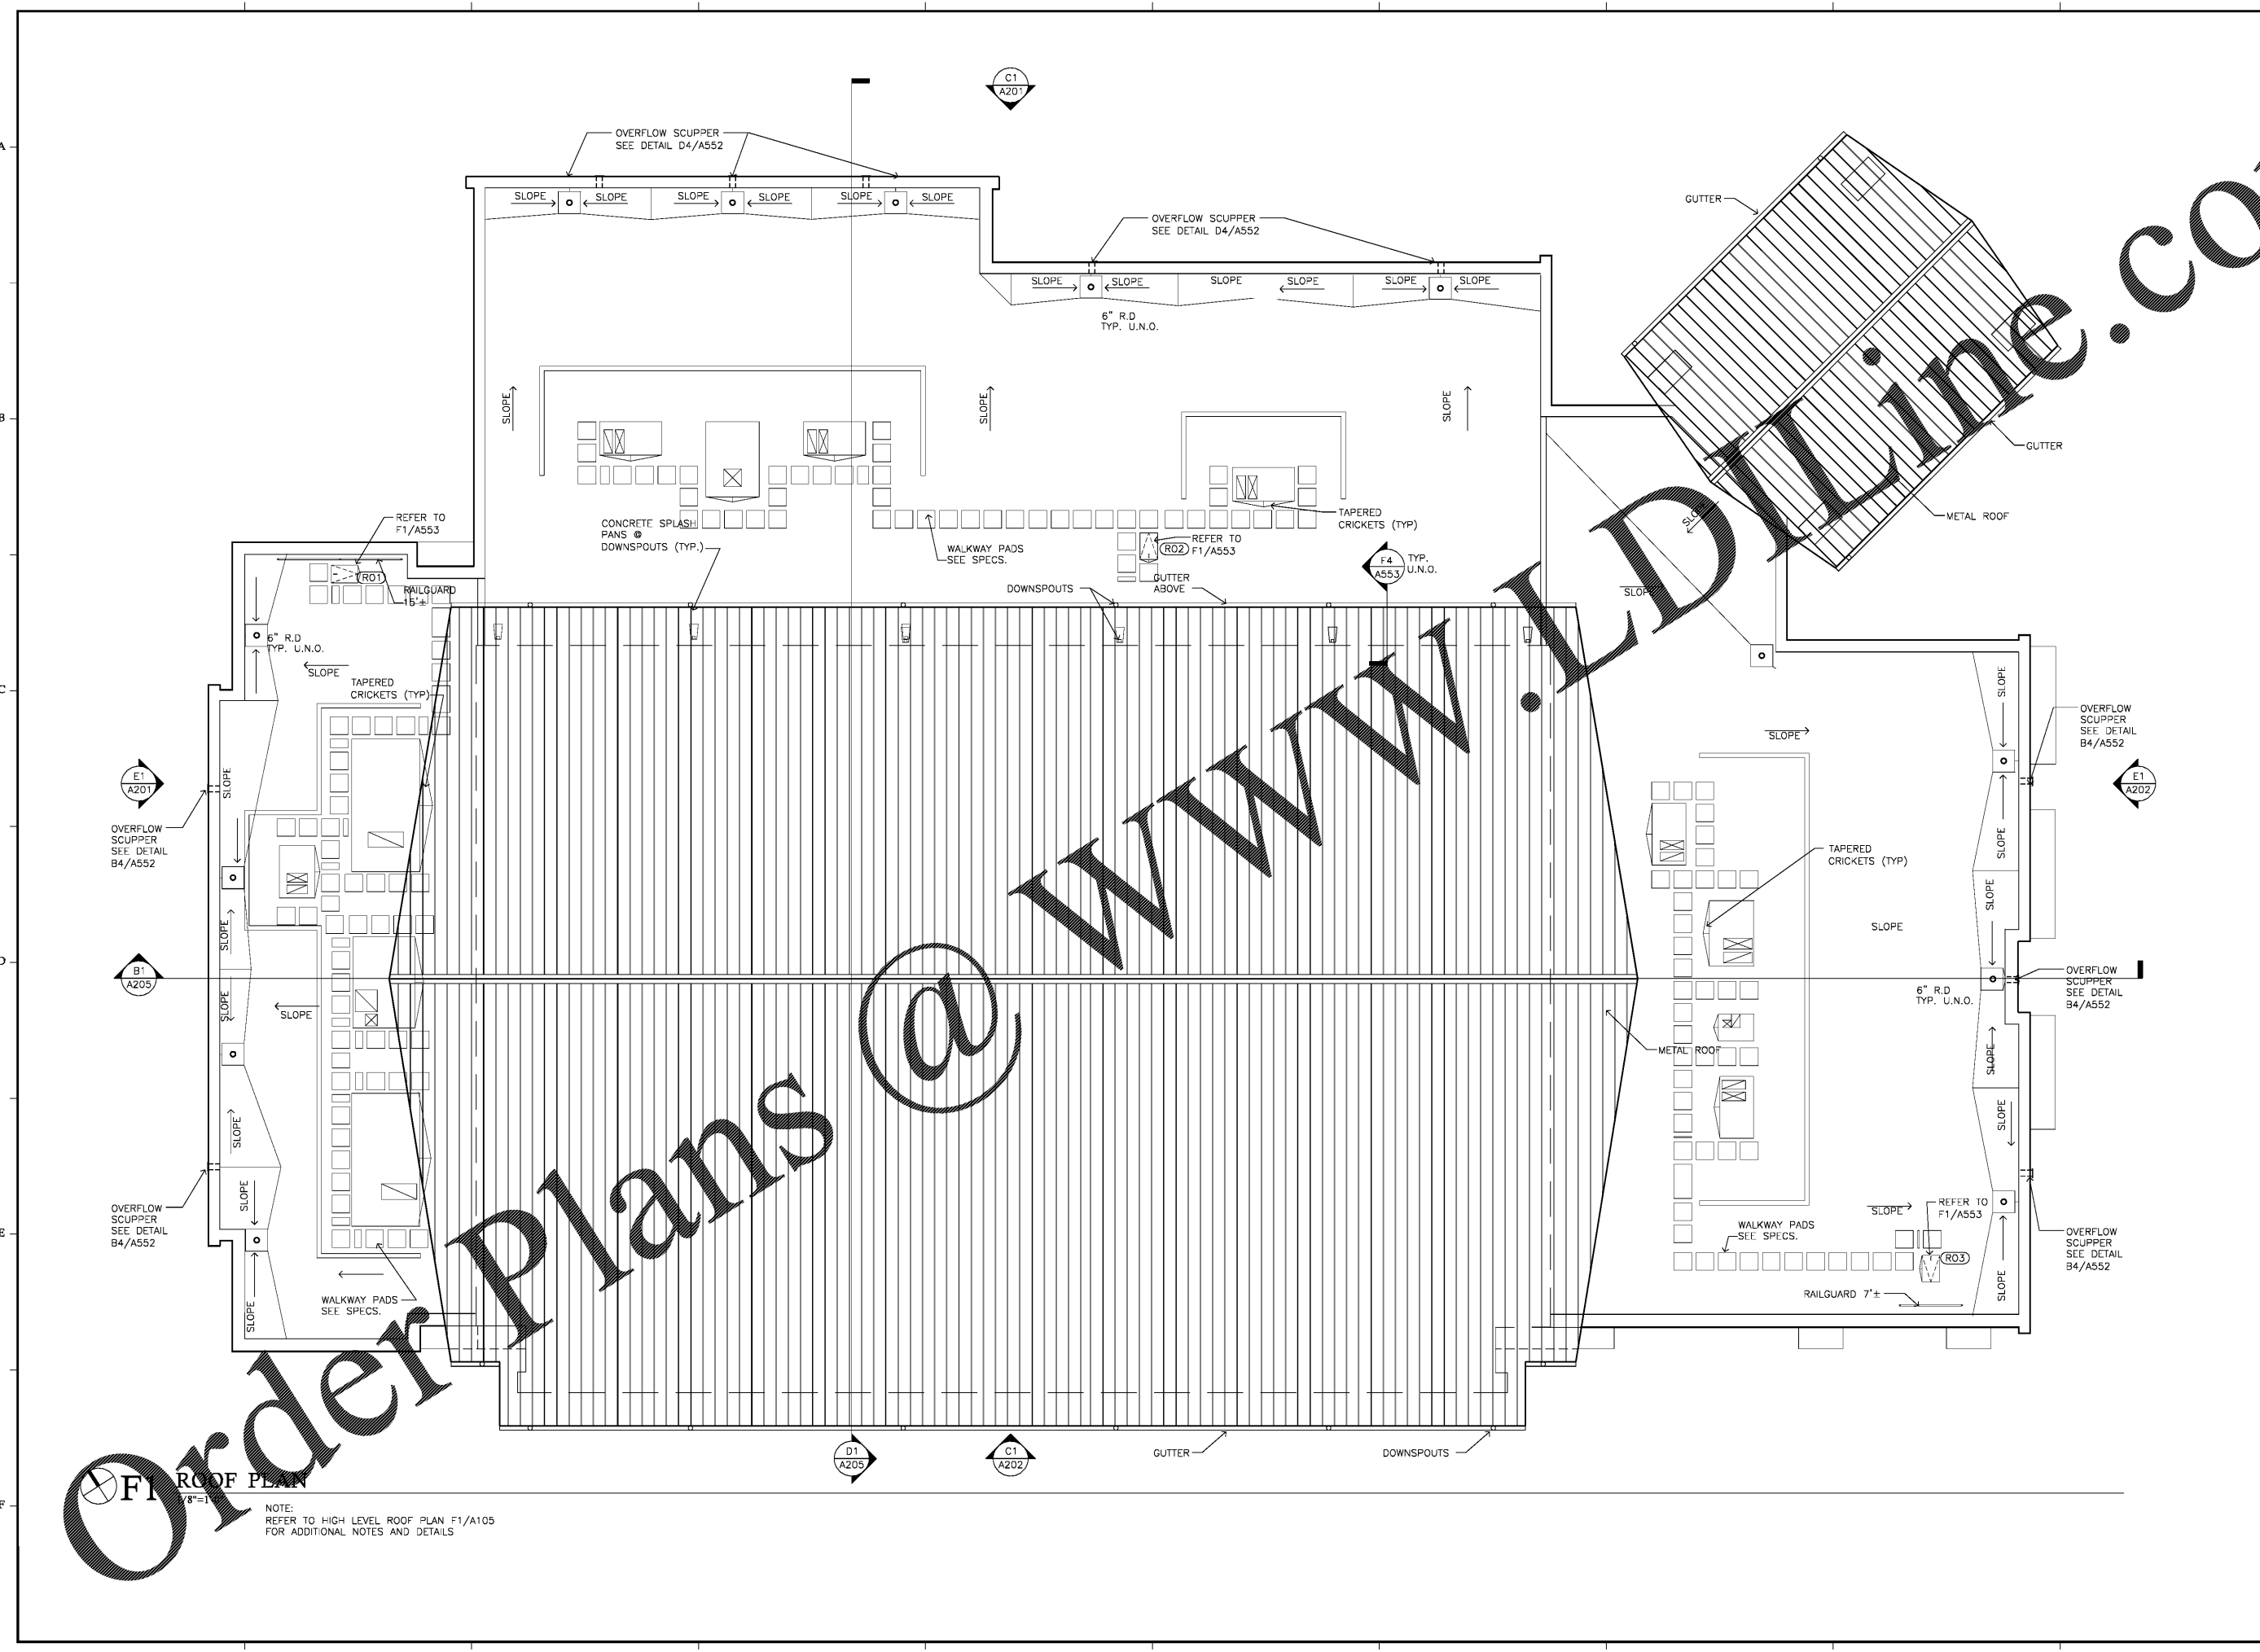

F1 ROOF PLAN
8"=1'
NOTE:
REFER TO HIGH LEVEL ROOF PLAN F1/A105
FOR ADDITIONAL NOTES AND DETAILS