

Owner:
Georgetown County
716 Prince Street
Georgetown, SC 29442



SGA ARCHITECTURE
ARCHITECTURE AND PLANNING
LANDSCAPE ARCHITECTURE
Pawleys Island / Charleston / GREENVILLE
8263 Ocean Hwy. / PO Box 1859
Pawleys Island, SC 29585
Phone: 843.237.3421 / Fax: 843.237.1992
www.SGAarchitecture.com

Civil Consultant:
ETS
ENGINEERING AND TECHNICAL
SERVICES, INC.
CONSULTING ENGINEERS
88 Cartersville Lane
P.O. Box 205
Pawleys Island, SC 29585
Phone: (843) 237-3252 Fax: (843) 237-2253

MEP Consultant:
Charleston Engineering
123 B Wappoo Creek Dr.
Charleston, SC 29412
843-762-4242
Mechanical, Plumbing & Electrical

Structural Consultant:
WEATHERLY STRUCTURAL ENGINEERS
24 1/2 Ave. South, Suite 1 & 2, 4th Floor, SC 29505

Irrigation Consultant:

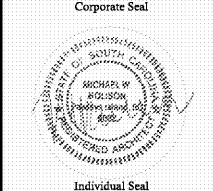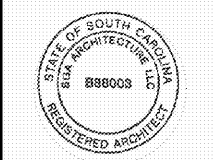


MEMBERS OF
THE AMERICAN INSTITUTE OF ARCHITECTS
COPYRIGHT 2018 ALL RIGHTS RESERVED
PRINTED OR ELECTRONIC DRAWINGS AND
DOCUMENTATION MAY NOT BE REPRODUCED
IN ANY FORM WITHOUT WRITTEN PERMISSION
FROM SGA ARCHITECTURE


Job Number: 17070
Date: 02/16/18
Drawn by: PW, MR
Checked by: MR

Notes:
BIDDING DOCUMENTS
Not for Construction

Revisions:

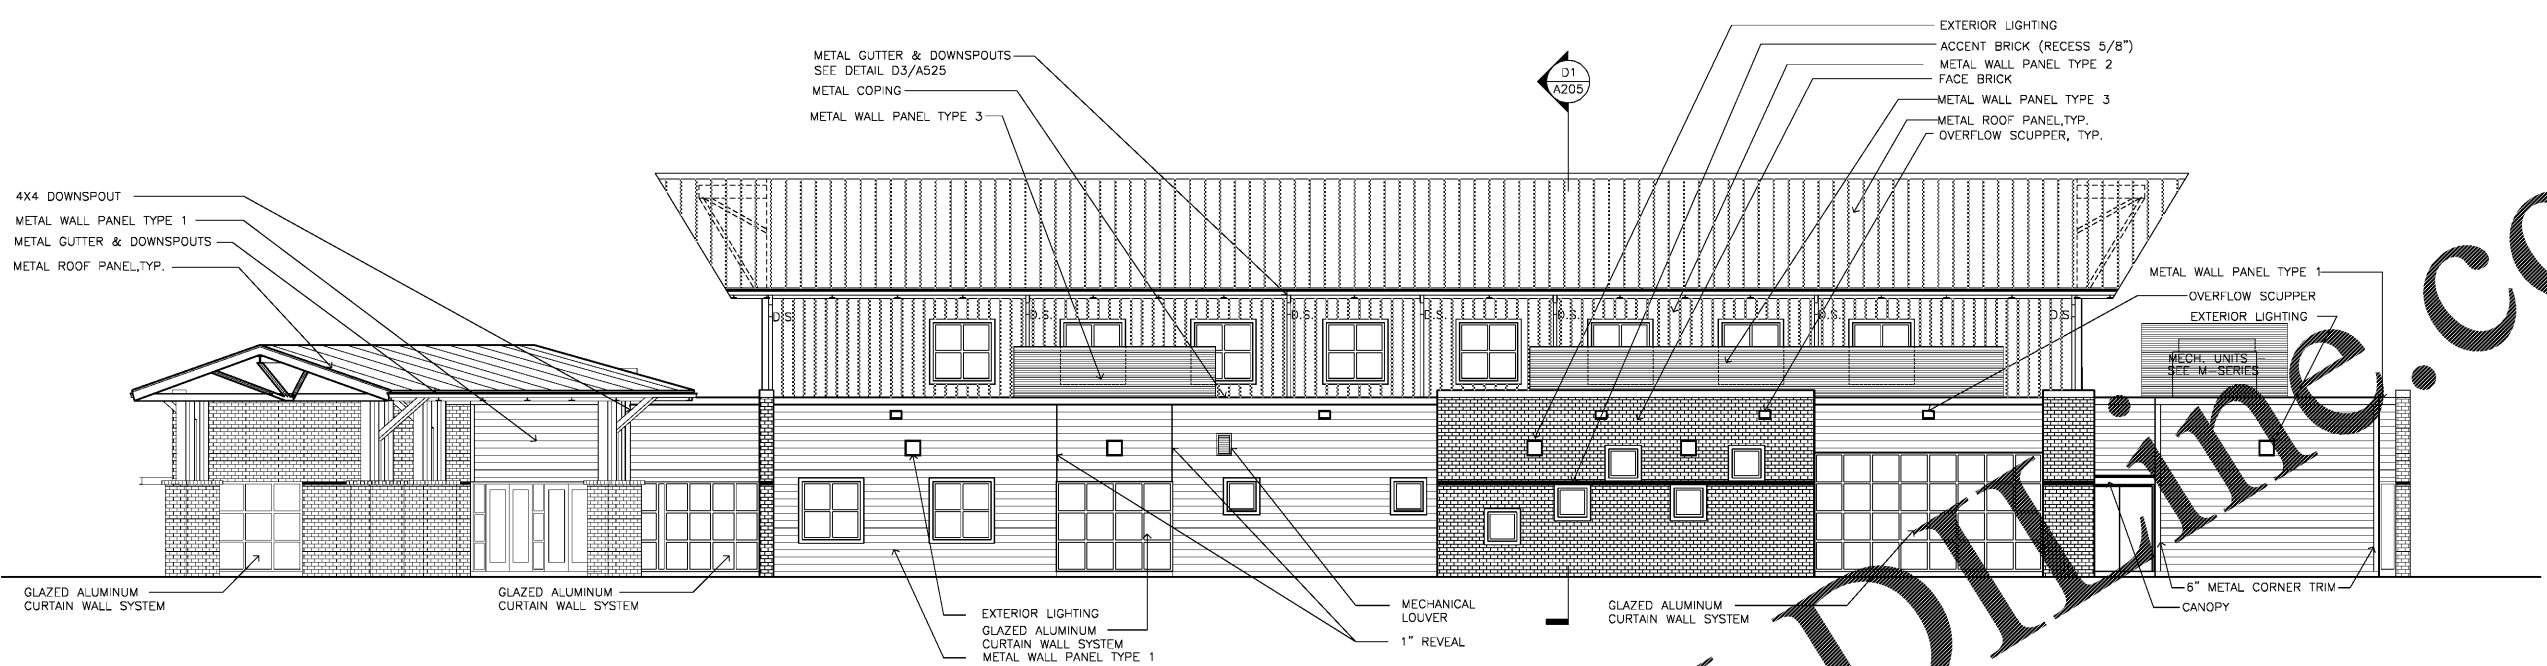

C1 NORTH ELEVATION
1/8"=1'-0"

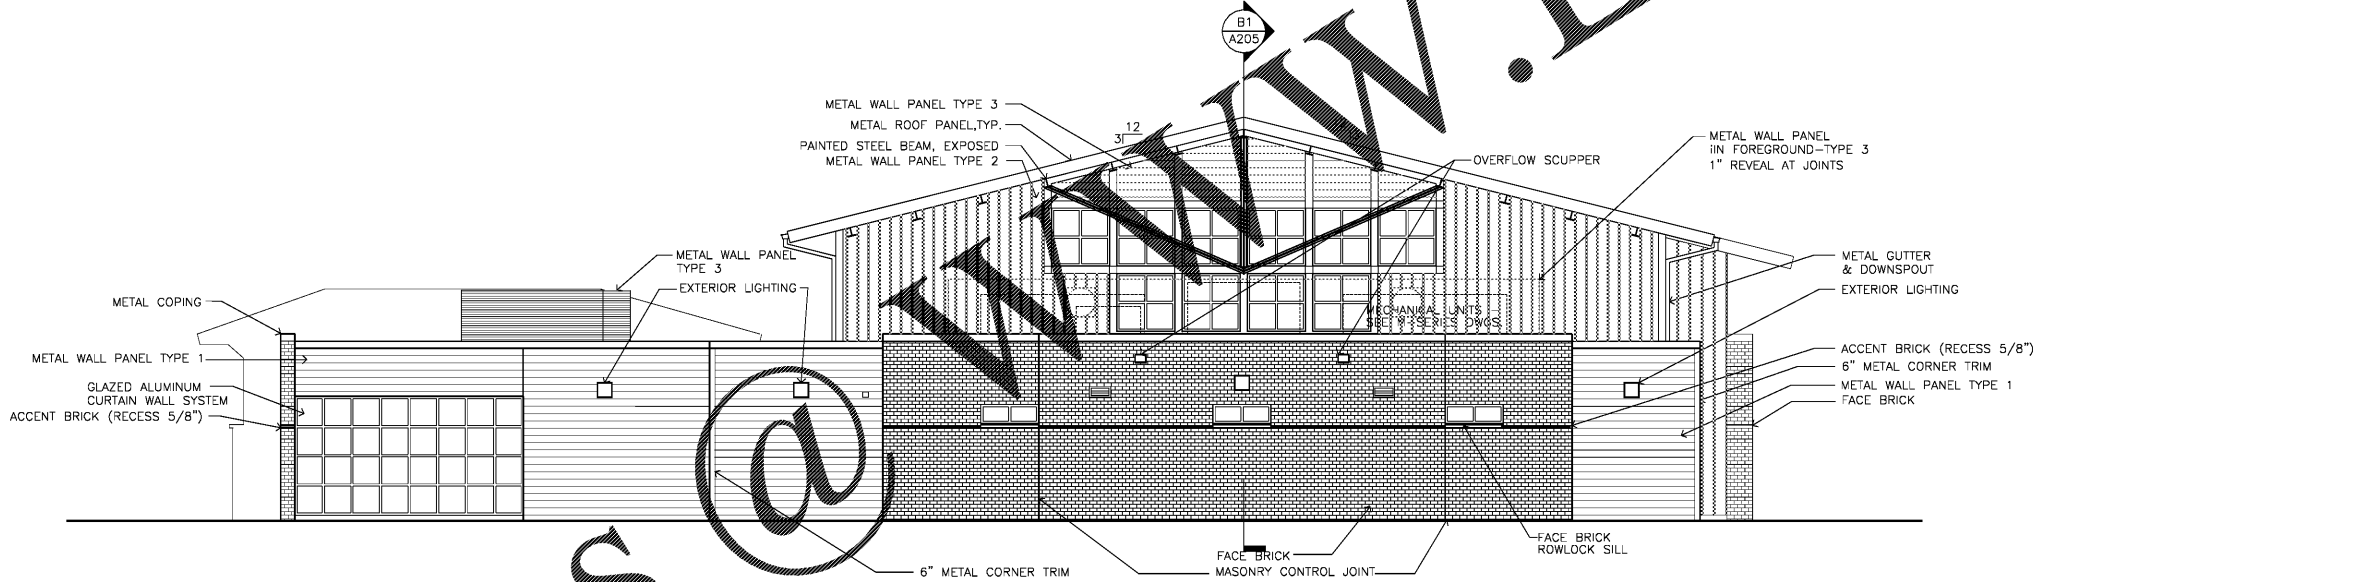

E1 WEST ELEVATION
1/8"=1'-0"

EXTERIOR FINISH LEGEND	
MANUFACTURER INFORMATION	MANUFACTURER INFORMATION
FACE BRICK: FORTERRA / CAROLINA COLLECTION / RED WIRE CUT 222 MODULAR - COLUMBIA 4	STOREFRONT SYSTEM: VALSPAR / FLUROPON / SANDSTONE 393X321
RECESSED BRICK REVEAL: FORTERRA / CAROLINA COLLECTION / CHOCOLATE WIRE CUT 212 MODULAR- COLUMBIA 4	METAL GUTTERS & DOWNSPOUTS: SENTRICLAD / ALMOND S23
STANDING SEAM METAL ROOF: SENTRICLAD / CHARCOAL S01	PAINTED STEEL POST: COLOR TO MATCH METAL WALL PANEL TYPE 3 / SHERWIN WILLIAMS / SW7050 USEFUL GRAY
METAL WALL PANEL TYPE 1: SENTRICLAD / TERRA COTIA V23	PAINTED STEEL BEAM: COLOR TO MATCH STOREFRONT SYSTEM/ SHERWIN WILLIAMS / SW7050 USEFUL GRAY
METAL WALL PANEL TYPE 2: SENTRICLAD / ALMOND S23	PAINTED STEEL OUTRIGGERS: COLOR TO MATCH STOREFRONT SYSTEM / SHERWIN WILLIAMS / SW7050 USEFUL GRAY
METAL WALL PANEL TYPE 3: SENTRICLAD / ALMOND S23	STEEL COLUMNS AT PORTE COCHERE: SHERWIN WILLIAMS / SW7050 USEFUL GRAY
METAL COPING: SENTRICLAD / TERRA COTIA V23 AT WALL PANEL TYPE 1 AND ALMOND S23 AT WALL PANEL TYPE 2 & 3	UNDERSIDE OF ROOF OVERHANG AND UNDERSIDE OF PORTE COCHERE: SHERWIN WILLIAMS / SW7103 WHITETAL
6\"/>	

Order Plans

WWW.LDIDLINE.COM