



Order Plans @ www.ldilinc.com

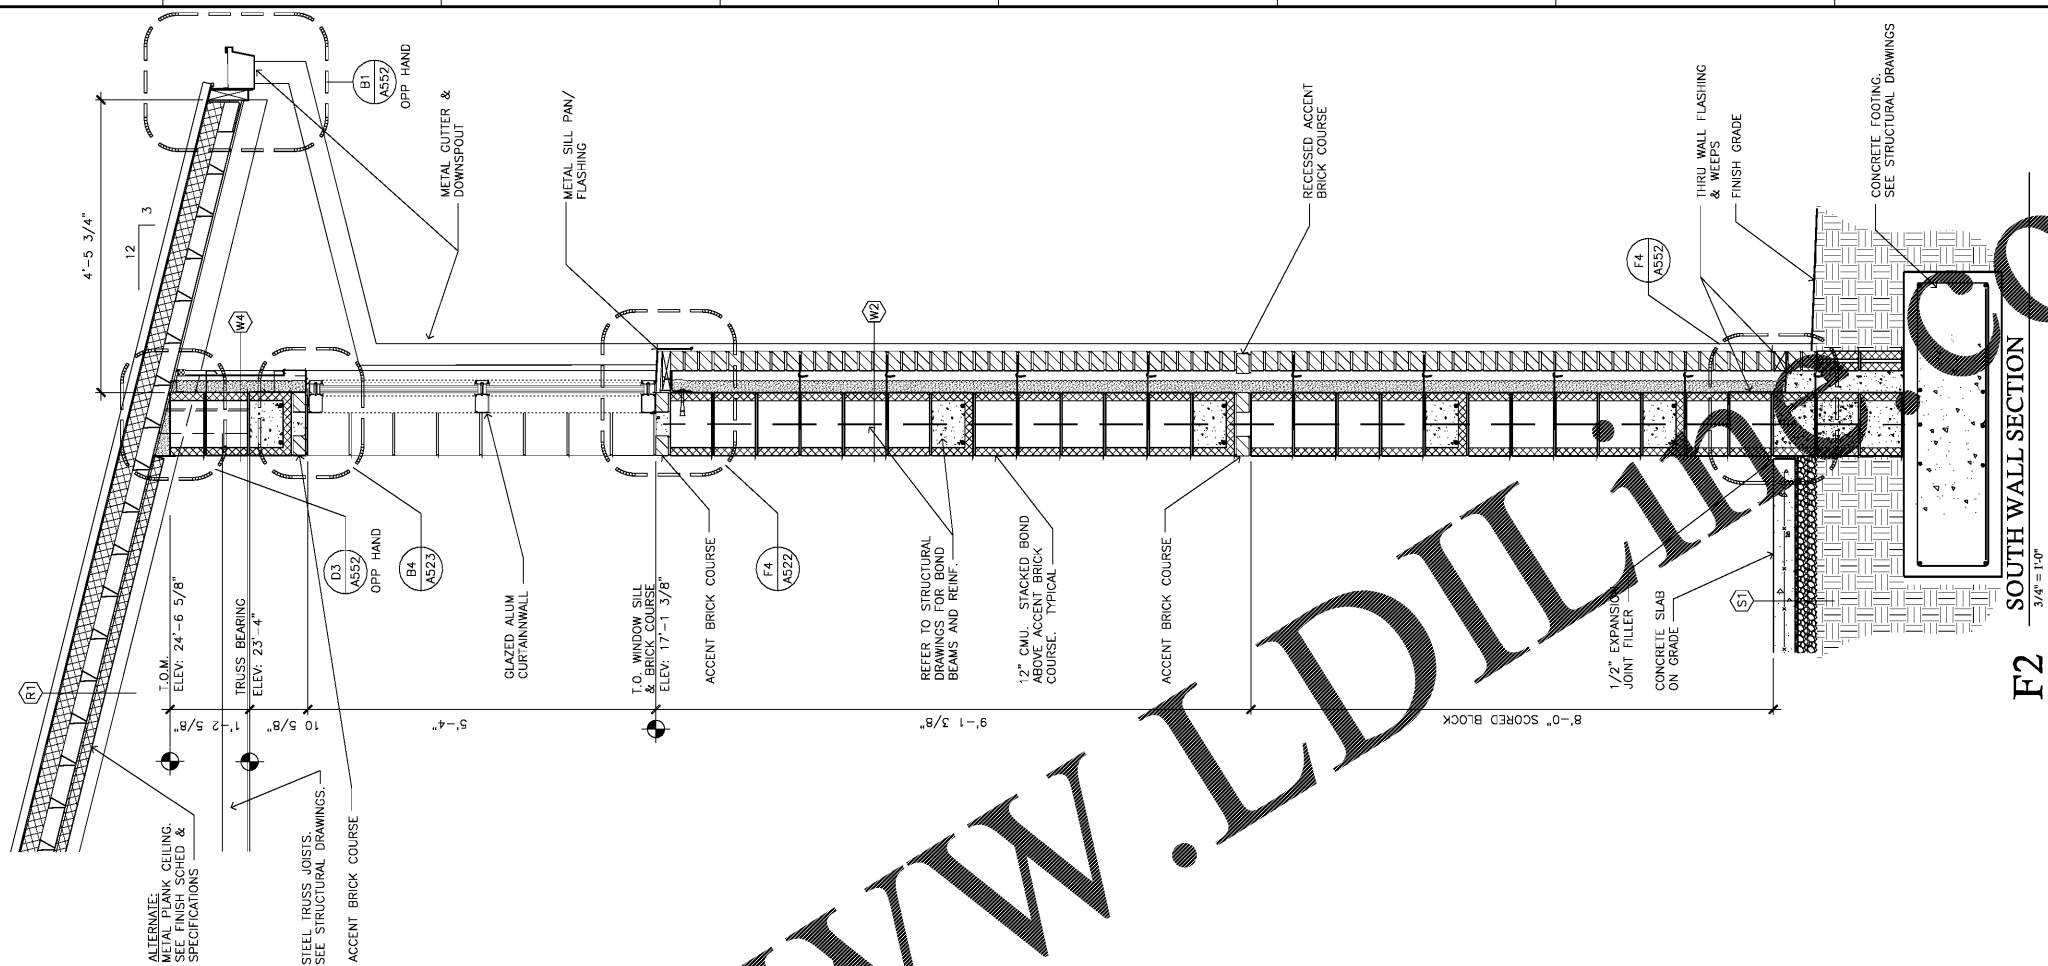

F2 SOUTH WALL SECTION
3/4" = 1'-0"

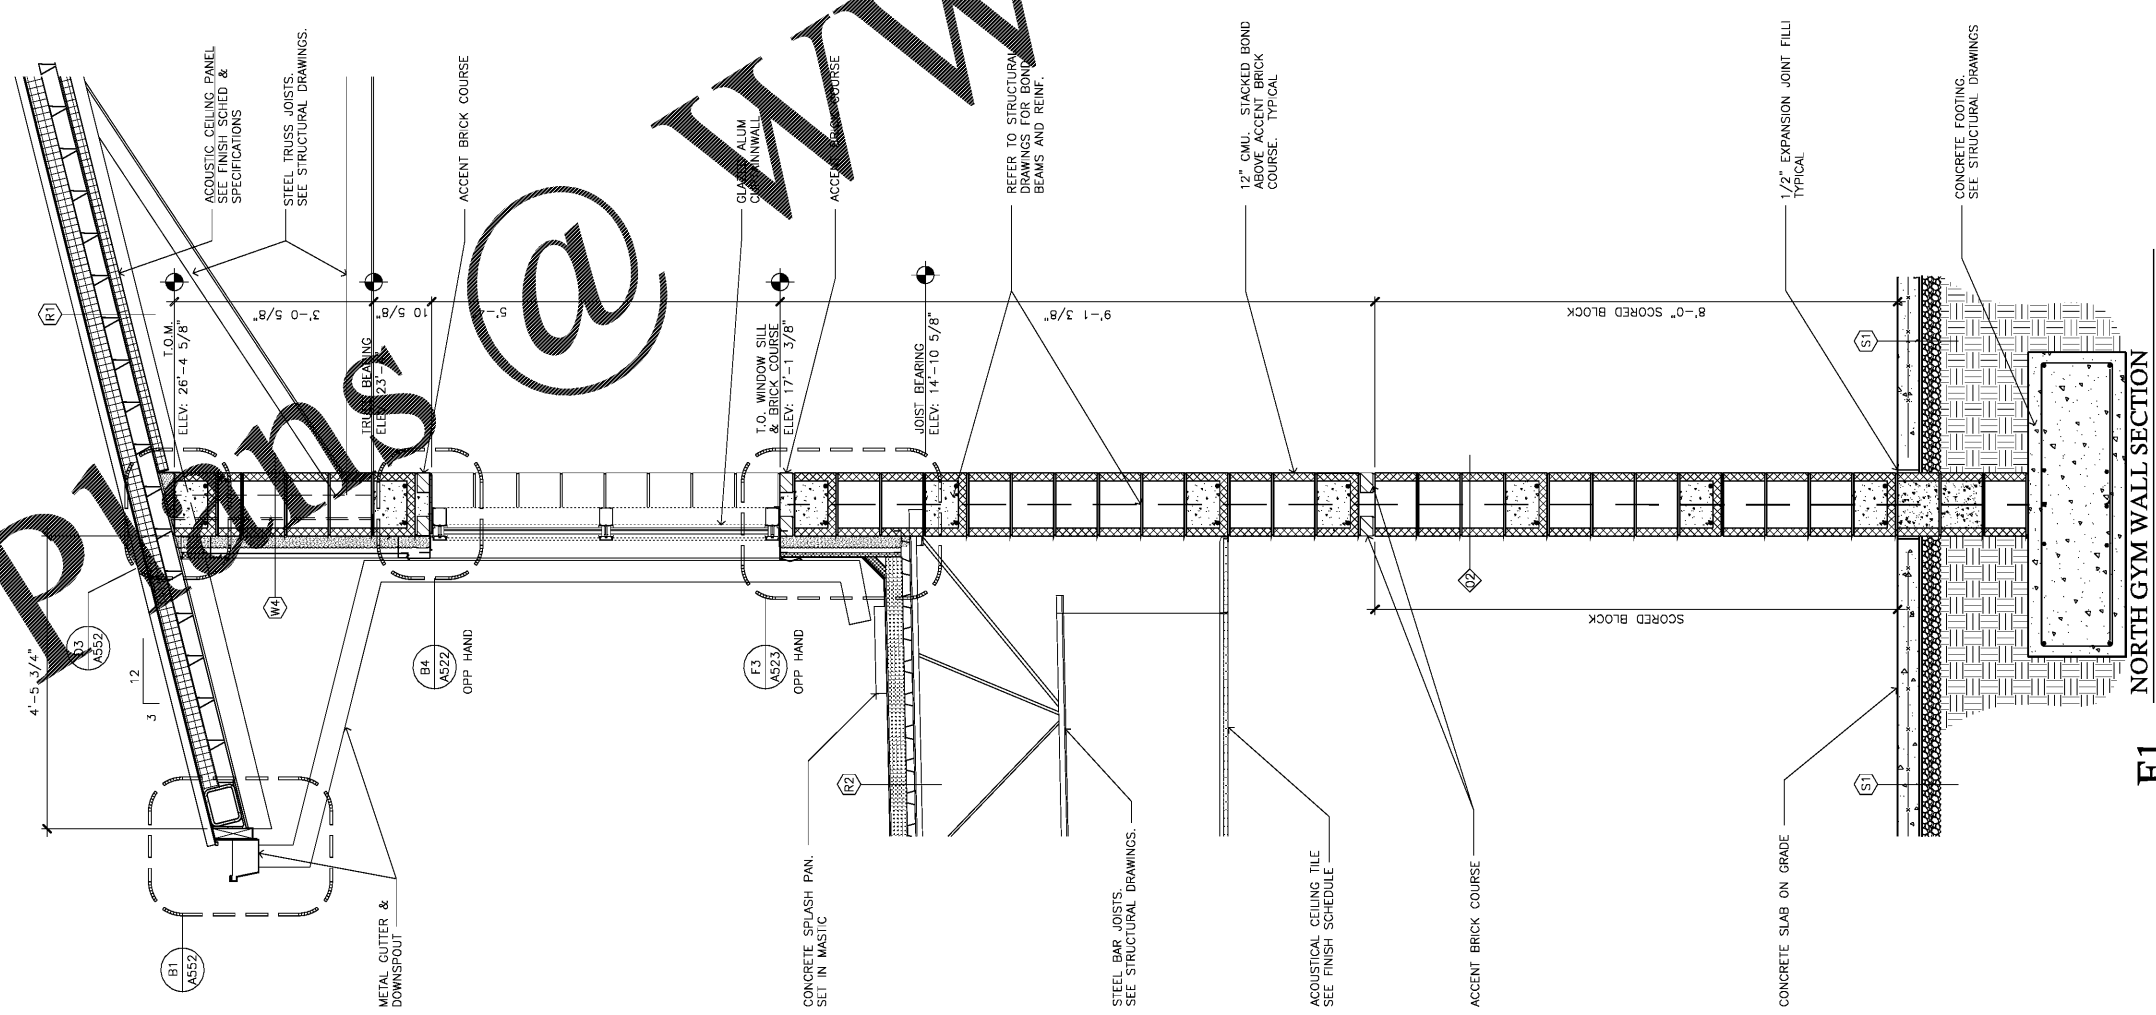

F1 NORTH GYM WALL SECTION
3/4" = 1'-0"

Georgetown
County
Regional Parks
Andrews
Recreation Center

Owner:
Georgetown County
716 Prince Street
Georgetown, SC 29442

SGA ARCHITECTURE
ARCHITECTURE AND PLANNING
LANDSCAPE ARCHITECTURE
Pawleys Island / Charleston / GREENVILLE
6263 Ocean Hwy. / PO Box 1859
Folly Beach, SC 29556
Phone: 843.237.3421 / Fax: 843.237.1992
www.SGAarchitecture.com

Civil Consultant:
ETS
ENGINEERING AND TECHNICAL
SERVICES, INC.
CONSULTING ENGINEERS
88 Centerville Lane
PO Box 203
Pawley Island, SC 29555
Phone: (843) 237-3222 Fax: (843) 237-2253

MEP Consultant:
Charleston Engineering
123 B Wappoo Creek Dr.
Charleston, SC 29412
843-752-4242
Mechanical, Plumbing & Electrical

Structural Consultant:
WEATHERLY STRUCTURAL ENGINEERS
2010 Hwy 170 E & 1st Ave. S.W. SC 29507

Irrigation Consultant:

STATE OF SOUTH CAROLINA
8164 ARCHITECTURE, L.L.C.
838005
REGISTERED ARCHITECT
Corporate Seal

MEMBERS OF
THE AMERICAN INSTITUTE OF ARCHITECTS
COPYRIGHT 2018 ALL RIGHTS RESERVED
PRINTED OR ELECTRONIC DRAWINGS AND
DOCUMENTATION MAY NOT BE REPRODUCED
IN ANY FORM WITHOUT WRITTEN PERMISSION
FROM SGA ARCHITECTURE
Individual Seal

Job Number: 17070
Date: 02/16/18
Drawn by: PW, MR
Checked by: MR

Notes:
BIDDING DOCUMENTS
Not for Construction

Revisions:

Wall Sections
A304
11 of 43
Bidding Documents