

Owner:
Georgetown County
716 Prince Street
Georgetown, SC 29442

SGA ARCHITECTURE
ARCHITECTURE AND PLANNING
LANDSCAPE ARCHITECTURE


Pawleys Island / Charleston / GREENVILLE
8263 Ocean Hwy. / PO Box 1859
Ferryville, SC 29555
Phone: 843.237.3421 / Fax: 843.237.1992
www.SGAarchitecture.com

Civil Consultant:
ETS
ENGINEERING AND TECHNICAL
SERVICES, INC.
CONSTRUCTION DIVISION
88 Cartersville Lane
Ft. Mill, SC 29504
Phone: (803) 251-2522 Fax: (803) 251-2523

MEP Consultant:
Charleston Engineering
1219 Wappoo Creek Dr.
Charleston, SC 29412
843-752-4242
Mechanical, Plumbing & Electrical

Structural Consultant:
WEATHERLY STRUCTURAL ENGINEERS
1100 South Blvd., Suite 100, Charleston, SC 29405

Irrigation Consultant:

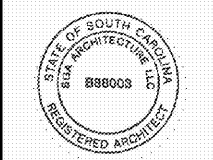

Corporate Seal



MEMBERS OF
THE AMERICAN INSTITUTE OF ARCHITECTS
COPYRIGHT 2018 ALL RIGHTS RESERVED
PRINTED OR ELECTRONIC DRAWINGS AND
DOCUMENTATION MAY NOT BE REPRODUCED
IN ANY FORM WITHOUT WRITTEN PERMISSION
FROM SGA ARCHITECTURE.

Job Number: 17070
Date: 02/16/18
Drawn by: PW,MR
Checked by: MR

Notes:

BIDDING DOCUMENTS
Not for Construction


Revisions:

Wall Sections

A306

13 of 43

Bidding Documents

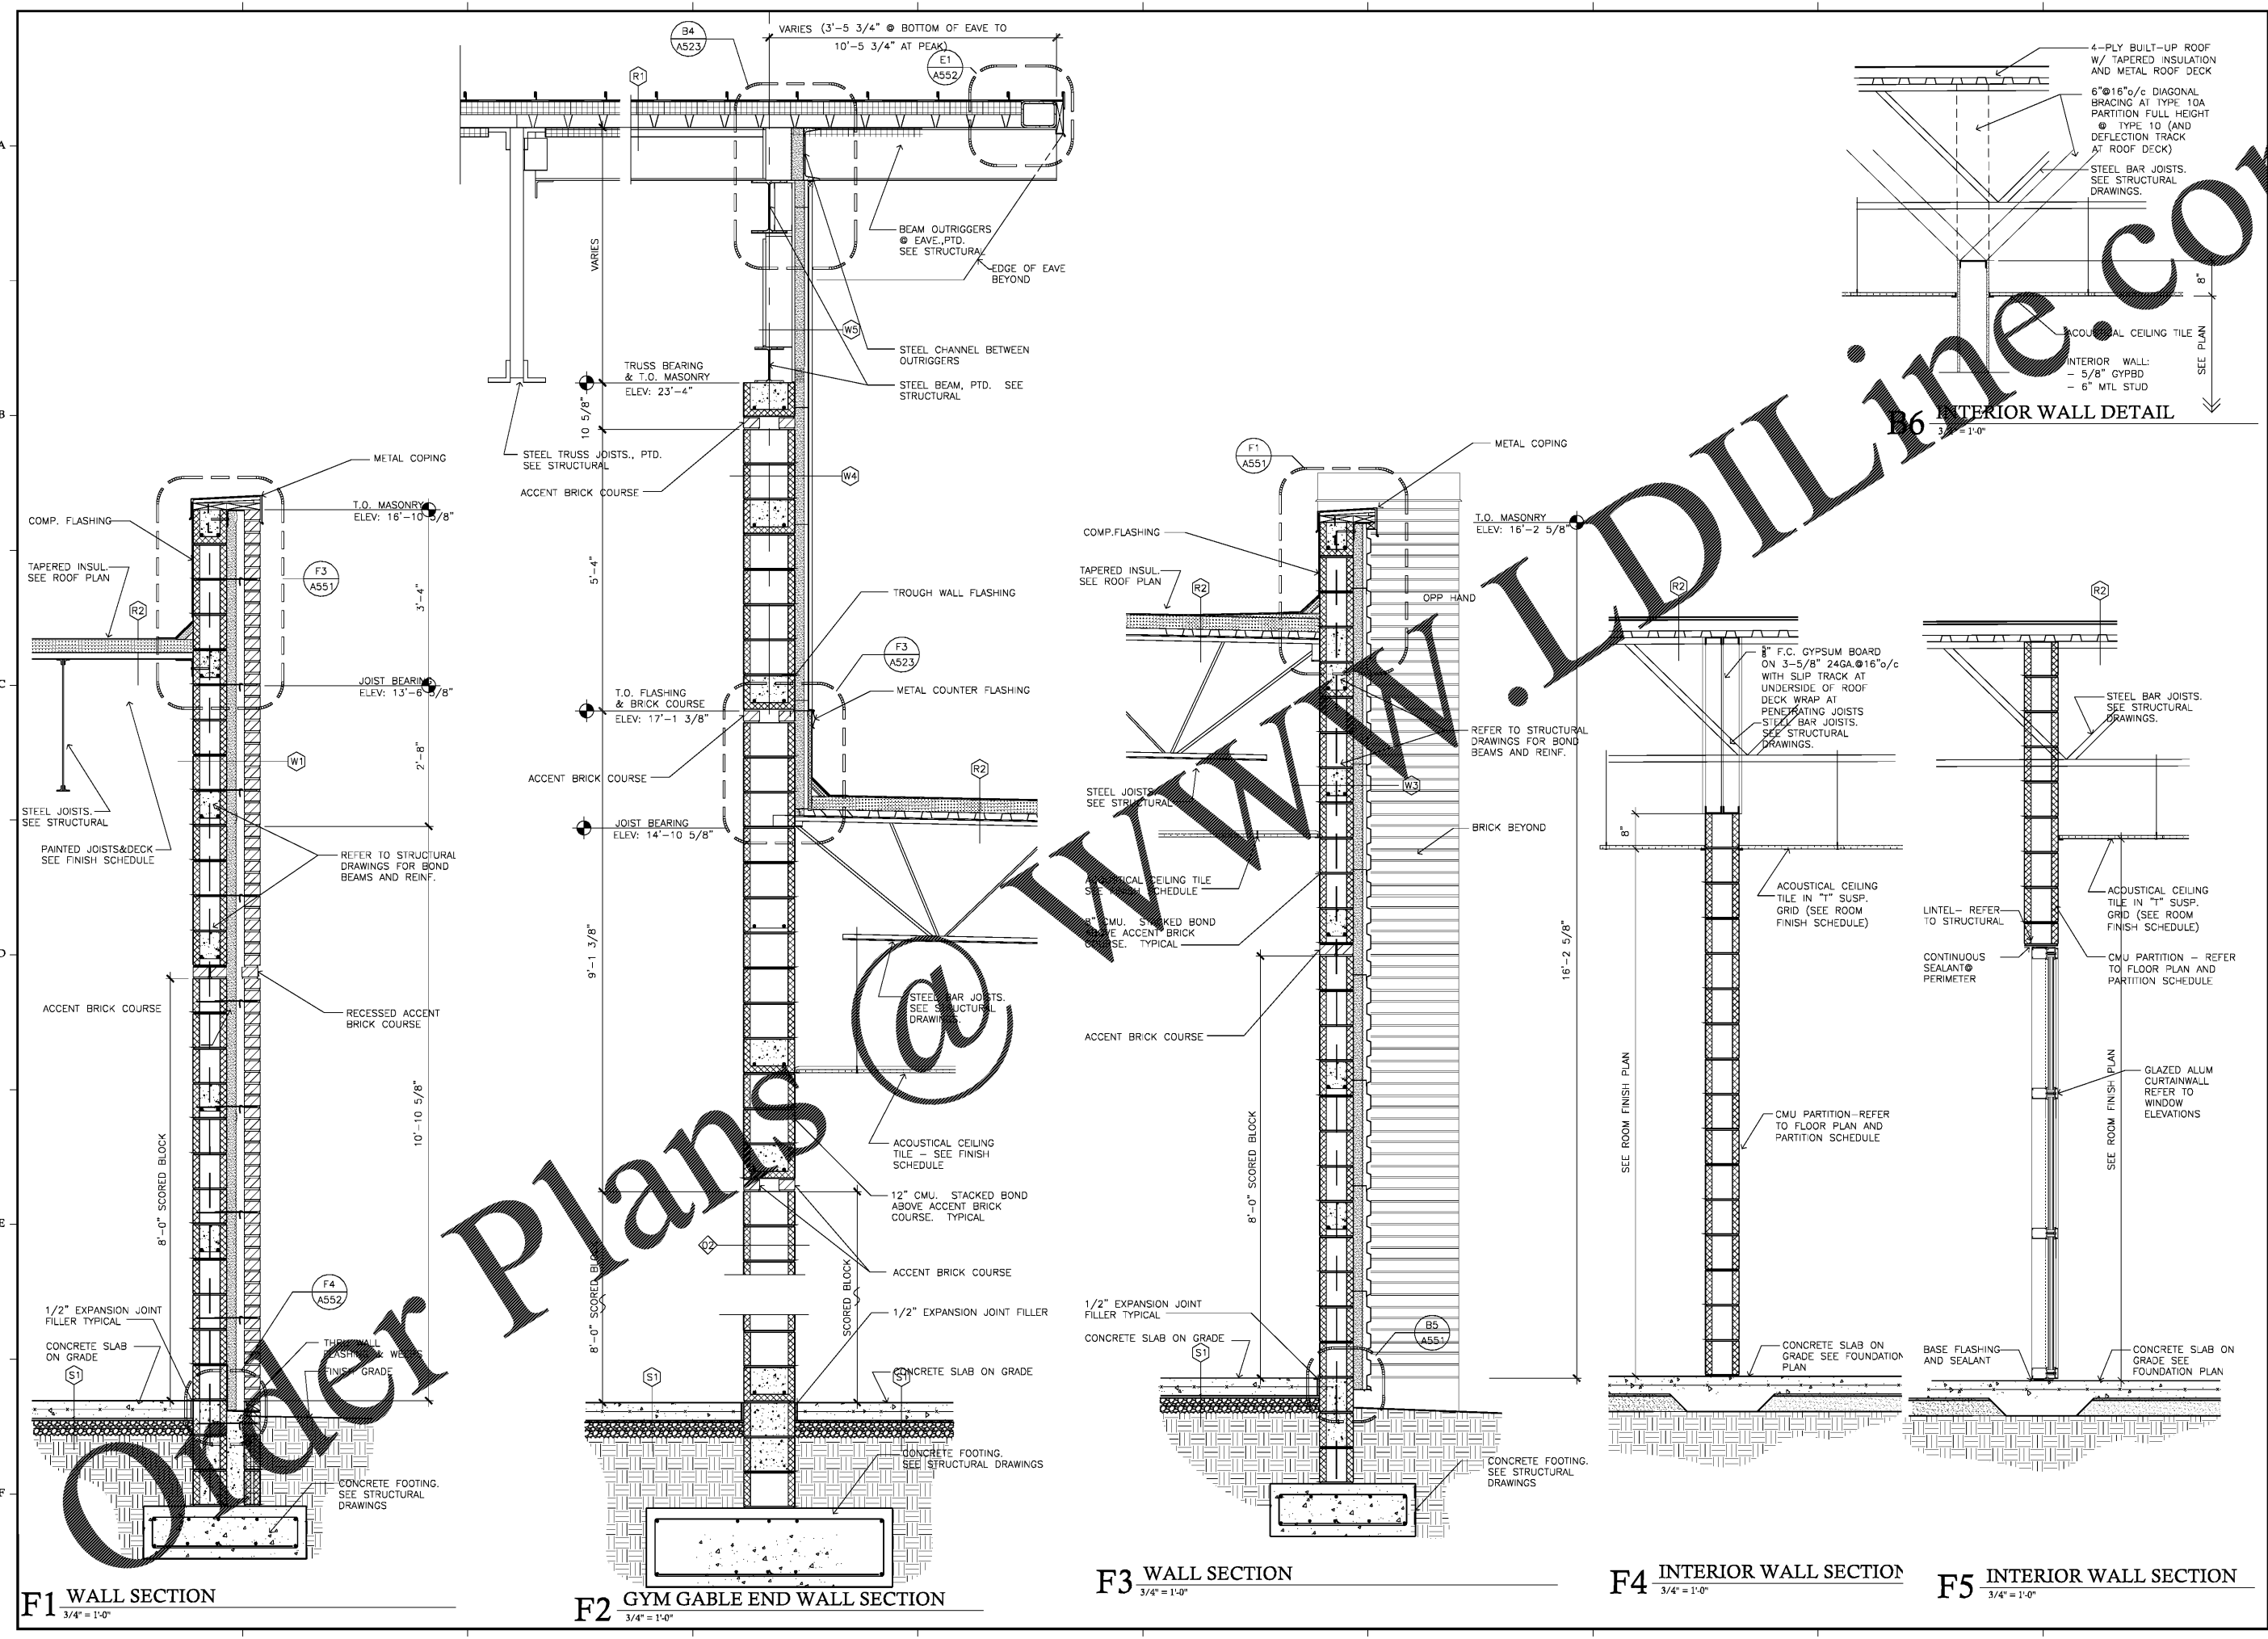

F1 WALL SECTION
3/4" = 1'-0"

F2 GYM GABLE END WALL SECTION
3/4" = 1'-0"

F3 WALL SECTION
3/4" = 1'-0"

F4 INTERIOR WALL SECTION
3/4" = 1'-0"

F5 INTERIOR WALL SECTION
3/4" = 1'-0"