



CHILDREN'S W.C. & LAVATORY SPECIFICATIONS

	WATER CLOSET CENTERLINE	TOILET SEAT HEIGHT	GRAB BAR HEIGHT TO (C.L.)	DISPENSER HEIGHT TO (C.L.)	FIXTURE NO.
AGES 3 & 4	12 INCHES	11 TO 12 INCHES	18 TO 20 INCHES	14 INCHES	P1
AGES 5 THROUGH 8	12 TO 15 INCHES	12 TO 15 INCHES	20 TO 25 INCHES	14 TO 17 INCHES	P2
AGES 9 THROUGH 12	15 TO 18 INCHES	15 TO 17 INCHES	25 TO 27 INCHES	17 TO 19 INCHES	P2H


LAVATORY NOTES:
 #1 LAVATORIES USED PRIMARILY BY CHILDREN SHALL BE PERMITTED TO HAVE AN APRON CLEARANCE AND A KNEE CLEARANCE 24 IN. HIGH MINIMUM PROVIDED THAT THE RIM OR COUNTER SURFACE IS NO HIGHER THAN 30 IN.
 #2. MIRRORS SHALL BE MOUNTED WITH THE BOTTOM EDGE OF THE REFLECTING SURFACE NO HIGHER THAN 31" INCHES A.F.F.
TOILET PAPER DISPOSAL NOTES:
 #1. INSTALL AS INDICATED ON ELEVATIONS. TOILET PAPER DISPENSER WIDTH SHALL NOT PROJECT MORE THAN 4" FROM THE SIDE WALL.

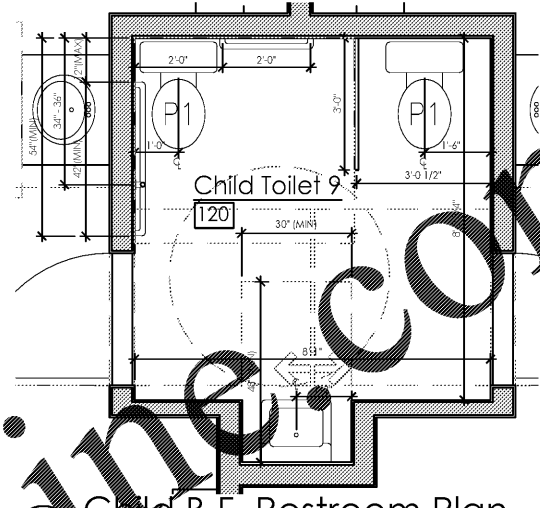

EP-3 Child B.F. Restroom Plan
Scale: 1/2" = 1'-0"

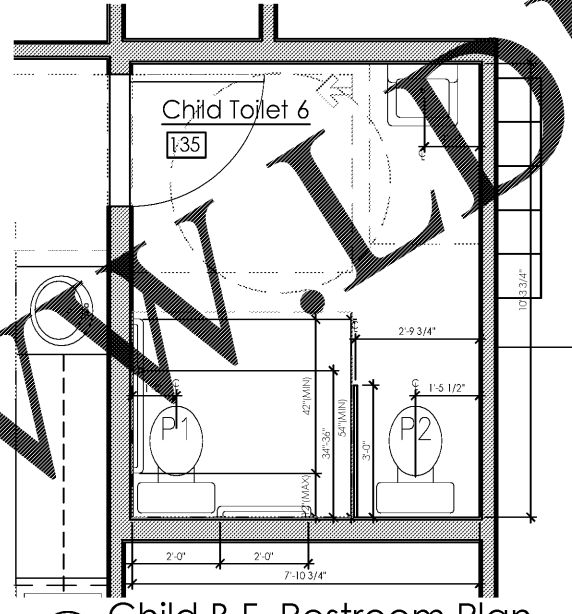


EP-2 Child B.F. Restroom Plan
Scale: 1/2" = 1'-0"

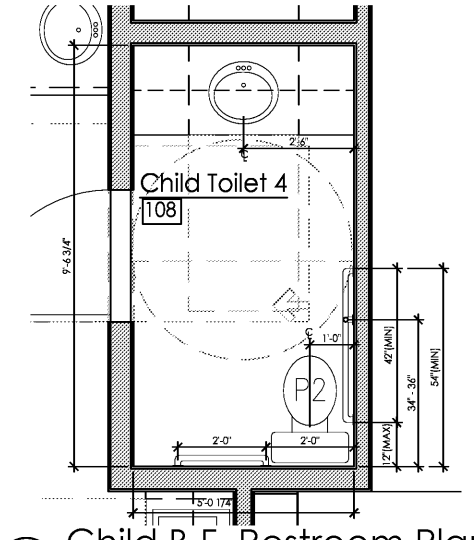


EP-4 Child B.F. Restroom Plan
Scale: 1/2" = 1'-0"


EP-1 Gym Clearestory Plan
Scale: 1/2" = 1'-0"

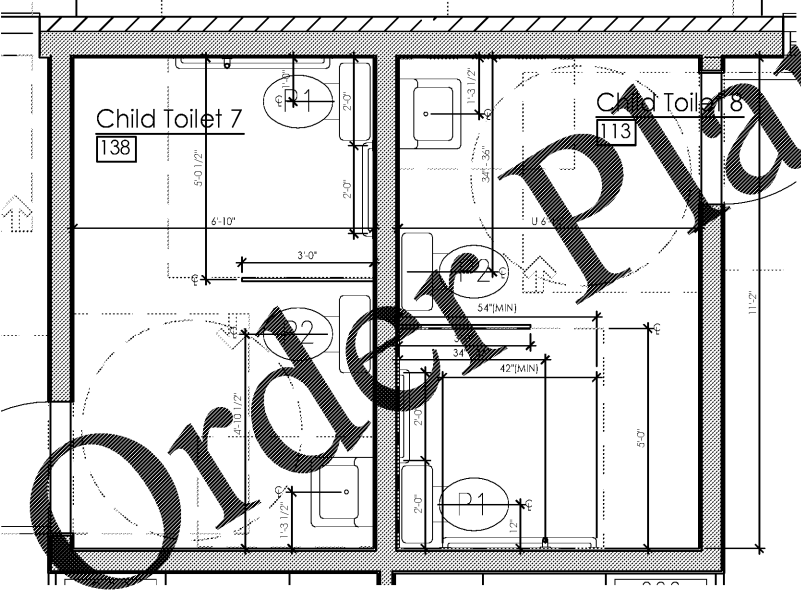

EP-5 Child B.F. Restroom Plan
Scale: 1/2" = 1'-0"

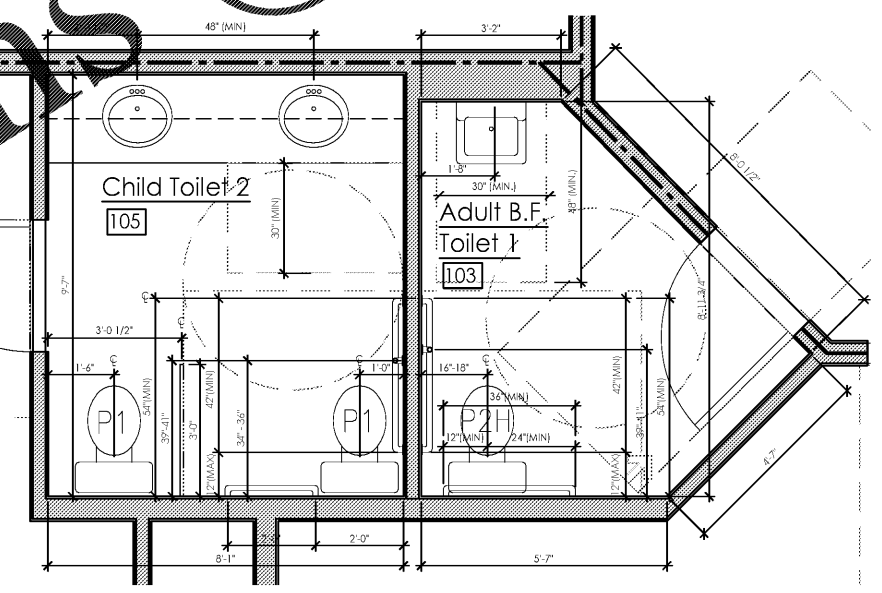

EP-6 Child B.F. & Adult Restroom Plan
Scale: 1/2" = 1'-0"

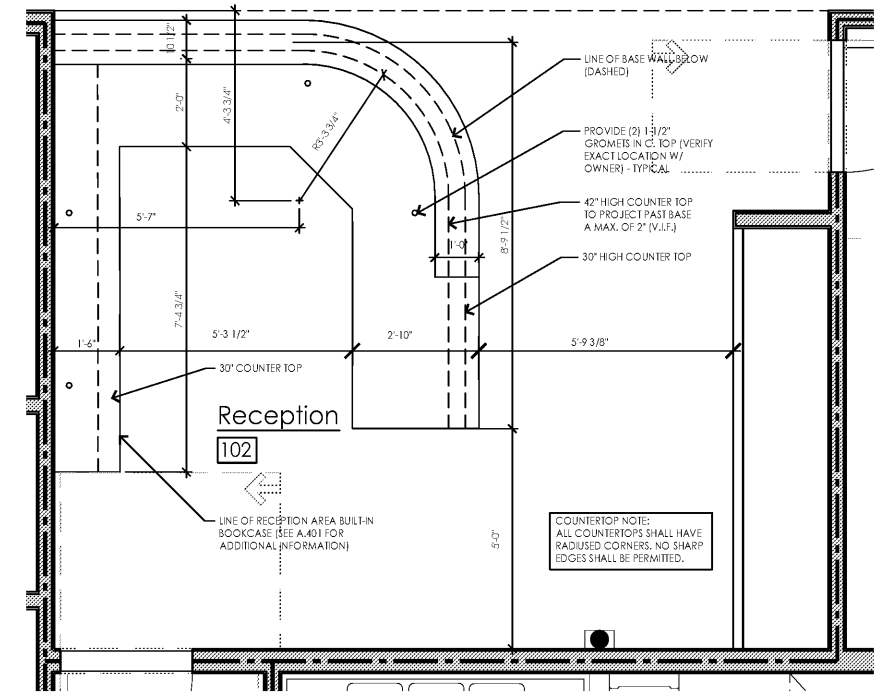

EP-7 Enlarged Floor Plan @ Reception Area
Scale: 1/2" = 1'-0"

INTERPLANS
 ARCHITECTURE
 ENGINEERING
 INTERIOR DESIGN
 PROJECT MANAGEMENT
 AA 003420
 CA 8660
 604 COURTLAND STREET
 SUITE 100
 ORLANDO, FLORIDA 32804
 PH 407.645.5008
 FX 407.629.9124

SEAL:
 THIS DOCUMENT IS NOT FOR CONSTRUCTION
 UNLESS THE ARCHITECT OR ENGINEER'S
 SIGNATURE AND SEAL APPEAR BELOW.

NOT FOR
 CONSTRUCTION

BID SET
 04-10-18

NO DATE REMARKS
 REVISIONS



RAINBOW CHILD CARE CENTER
 C - PROTOTYPE
 2609 W. LAKE MARY BLVD.
 LAKE MARY, FL 32746

PROJECT NO: 2017.0250
 DATE: 12.22.17

A.102.1
 ENLARGED FLOOR PLANS

CHECKED: RC DRAWN: JC

Order Plans @ WWW.A1021.COM

INTERNET LIC. REVERSE COPYRIGHT & OTHER RIGHTS RESTRICTING THESE DOCUMENTS TO THE ORIGINAL SET OR PURPOSE FOR WHICH THEY WERE PREPARED, REPRODUCTIONS, CHANGES OR ASSIGNMENTS ARE PROHIBITED. COPYRIGHT © 2017