

SEAL:
THIS DOCUMENT IS NOT FOR CONSTRUCTION
UNLESS THE ARCHITECT OR ENGINEER'S
SIGNATURE AND SEAL APPEAR BELOW.

NOT FOR
CONSTRUCTION

BID SET
04-10-18

1 03.08.18 FIRE DEPT. COMMENTS
NO. DATE REMARKS



RAINBOW CHILD
CARE CENTER

C - PROTOTYPE
2609 W. LAKE MARY BLVD.
LAKE MARY, FL 32746

PROJECT NO: 2017.0250
DATE: 12.22.17

A.500
SCHEDULES

CHECKED: RC DRAWN: JC

HARDWARE SCHEDULE

HARDWARE SPECIFICATIONS:		ACCEPTABLE SUBSTITUTE:
ITEM:	SPEC:	BOMMER, STANLEY, MCKINNEY
HINGES	FRAGER	YALE, SARGENT
LOCKSET	SCHLAGE	NO SUBSTITUTION
CLOSERS	LCN	PRECISION, SARGENT
EXIT PANIC DEVICES	VON DUPRIN	ANY BHMA MEMBER
FLAT GOODS	ROCKWOOD	

HARDWARE SET	MODEL NUMBER:	STYLE/FINISH:
3 HINGE 1 LOCK 1 EXIT PANIC DEVICE 1 CLOSER 1 W/S 1 THRESHOLD 1 SWEEP	by ALUM. DOOR SUPPLIER W511PD - DANE V99 (or by ALUM. Door Supplier) 1461-H - CUSH (SLM COVER) 160V (3070) by ALUM. DOOR SUPPLIER by ALUM. DOOR SUPPLIER	BRONZE 626D ALUM. ALUM. ALUM. ALUM.
3 HINGE 1 LOCK 1 CLOSER 1 W/S 1 THRESHOLD 1 SWEEP 1 DRIP CAP 1 KICK PLATE	881279 4-1/2" NRP W511PD - DANE 1461-H - CUSH (SLM COVER) 160V (3070) 613 36" 102VA 36" 16AD 40" 10" X 34"	26D 626D ALUM. ALUM. ALUM. ALUM. ALUM. ALUM.
3 HINGE 1 ALARM LOCK (R/LOG) W/EXIT PANIC DEVICE 1 ELEC. STK. 1 RECTIFIER 1 CLOSER 1 WALL BUMPER 1 KICK PLATE	8A1279 4-1/2" EDL27-SIG-V99 VD 6111 SO-24 VAC 1461 (SLM COVER) 409 10" X 34"	26D 26D ALUM ALUM 32D 32D
2 HINGE 1 LOCKSET 1 WALL BUMPER 1 KICK PLATE	8A1279 4-1/2" W581PD - DANE 409 10" X 22"	26D 626 32D 32D
1 HINGE 2 SPRING HINGE 1 PASSAGE SET 1 O.H. HOLDER 1 WALL BUMPER 1 KICK PLATE	881279 4-1/2" NRP 1250 4 1/2" W1015 - DANE 454H 409 10" X 34"	(CENTER) (TOP BOTTOM) 626 32D 32D 32D
4 HINGE 1 PRIVACY 1 DUTCH BOLT 1 WALL BUMPER 1 KICK PLATE 1 MAG CATCH	881279 4-1/2" W3015 - DANE 409 10" X 34"	26D 626 32D 32D
3 HINGE 1 LOCKSET 1 CLOSER 1 WALL BUMPER 1 KICK PLATE	881279 4-1/2" NRP 1250 4 1/2" W581PD - DANE 454H 409 10" X 34"	(CENTER) (TOP BOTTOM) 626 32D 32D 32D
3 HINGE 1 PRIVACY 1 DUTCH BOLT 1 WALL BUMPER 1 KICK PLATE 1 MAG CATCH	881279 4-1/2" W3015 - DANE 409 10" X 34"	26D 626 32D 32D
3 HINGE 1 LOCKSET 1 CLOSER 1 WALL BUMPER 1 KICK PLATE	881279 4-1/2" NRP 1250 4 1/2" W581PD - DANE 454H 409 10" X 34"	(CENTER) (TOP BOTTOM) 626 32D 32D 32D
3 HINGE 1 LOCKSET 1 CLOSER 1 WALL BUMPER 1 KICK PLATE	881279 4-1/2" NRP W581PD - DANE 1461 (SLM COVER) 409 10" X 34"	26D 626 ALUM. 32D 32D
3 HINGE 1 PASSAGE 1 CLOSER 1 WALL BUMPER 1 KICK PLATE	881279 4-1/2" W1015 - DANE 1461 (SLM COVER) 409 10" X 34"	26D 626 32D 32D
3 HINGE 1 PRIVACY 1 WALL BUMPER 1 KICK PLATE	881279 4-1/2" W3015 - DANE 409 10" X 34"	26D 626 32D 32D

NOTES:
1. PROVIDE EXIT PANIC DEVICE, IN LIEU OF LOCKSET, AS REQD. PER STATE CODE AT DOORS 100 & 132.
2. ALL INTERIOR WINDOW SILLS ARE TO BE SOLID SURFACE. SPECIFICATION BY OWNER.
3. ALL DOORS & SMOKE PARTITIONS TO BE SMOKE DOORS WITH A CLOSER. SMOKE DOORS COMPLYING ONLY WITH UL 1194 SHALL BE PERMITTED TO SHOW THE LETTER 'S' ON THE MANUFACTURER'S LABELING.

HARDWARE SET	MODEL NUMBER:	STYLE/FINISH:
2 HINGE 1 PASSAGE SET 1 KICK PLATE	881279 4-1/2" W1015 - DANE 10" X 34"	26D 626 32D
3 HINGE 1 LOCKSET 1 KICK PLATE	881279 4-1/2" 10" X 34"	26D 626 32D
1 HINGE 2 SPRING HINGE 1 PASSAGE SET 1 O.H. HOLDER 1 WALL BUMPER 1 KICK PLATE 1 CLOSER	881279 4-1/2" NRP 1250 4 1/2" W1015 - DANE 454H 409 10" X 34" 1461 (SLM COVER)	(CENTER) (TOP BOTTOM) 626 32D 32D 32D ALUM.
2 HINGE 1 PASSAGE SET 1 KICK PLATE 1 FLOOR STOP	881279 4-1/2" W1015 - DANE 10" X 34" F513 DOME STOP	26D 626 32D 26D
3 HINGE 1 PRIVACY 1 WALL BUMPER 1 KICK PLATE 1 O.H. HOLDER	881279 4-1/2" W3015 - DANE 409 10" X 34" 454H	26D 626 32D 32D
1 HINGE 2 SPRING HINGE 1 LOCKSET 1 O.H. HOLDER 1 WALL BUMPER 1 KICK PLATE	881279 4-1/2" NRP 1250 4 1/2" W581PD - DANE 454H 409 10" X 34"	(CENTER) (TOP BOTTOM) 626 32D 32D 32D
4 HINGE 1 PRIVACY 1 DUTCH BOLT 1 WALL BUMPER 1 KICK PLATE 1 MAG CATCH	881279 4-1/2" W3015 - DANE 409 10" X 34"	26D 626 32D 32D
3 HINGE 1 LOCKSET 1 CLOSER 1 WALL BUMPER 1 KICK PLATE	180 DEGREE HINGES W581PD DANE 180 DEGREE CLOSER 409 10" X 34"	626 ALUM 32D
3 HINGE 1 LOCKSET 1 CLOSER 1 WALL BUMPER 1 KICK PLATE	881279 4-1/2" W581PD - DANE 1461 (SLM COVER) 409 10" X 34"	26D 626 ALUM. 32D 32D
3 HINGE 1 PASSAGE 1 CLOSER 1 WALL BUMPER 1 KICK PLATE	881279 4-1/2" W1015 - DANE 1461 (SLM COVER) 409 10" X 34"	26D 626 32D 32D
3 HINGE 1 PRIVACY 1 WALL BUMPER 1 KICK PLATE	881279 4-1/2" W3015 - DANE 409 10" X 34"	26D 626 32D 32D

NOTE: DOOR AND HARDWARE SHALL NOT PROJECT INTO PATIO REGRESS MORE THAN 7" WHEN FULLY OPEN.

Door Schedule

DOOR NO.	DOOR SIZE	DOOR			FRAME		FIRE RATING	HDWR. SET	NOTES
		TYPE	MAT'L	FINISH	MAT'L	FINISH			
100	3068	B	AL/INSUL	BRZ	AL	BRZ		1-PANIC	FULL LITE
100-A	3068	E	WD	PREF	HM	PID		2-PANIC	HALF LITE
100-B	2636	D	WD	PREF	HM	PID		2	12 X 12 LITE
101	3068	E	WD	PREF	HM	PID		4	HALF LITE
103	3068	C	WD	PREF	HM	PID		8	
104	3068	E	WD	PREF	HM	PID		12	HALF LITE
104-A	3068	G	HM/INSUL	PID	HM	PID		2	FULL LITE
105	3036	F	WD	PREF	HM	PID		11	
106	3068	E	WD	PREF	HM	PID		5	HALF LITE
106-A	3068	G	HM/INSUL	PID	HM	PID		2	FULL LITE
107	3068	C	WD	PREF	HM	PID		10	
108	3068	C	WD	PREF	HM	PID		10	
109	3068	E	WD	PREF	HM	PID		5	HALF LITE
109-A	3068	G	HM/INSUL	PID	HM	PID		2	FULL LITE
110	3036	F	WD	PREF	HM	PID		11	
112	3068	E	WD	PREF	HM	PID		5	HALF LITE
112-A	3068	G	HM/INSUL	PID	HM	PID		2	FULL LITE
113	3036	F	WD	PREF	HM	PID		14	
114	3068	C	WD	PREF	HM	PID		6	
115	3068	C	WD	PREF	HM	PID		6	
116	3068	E	WD	PREF	HM	PID		8	HALF LITE
116-A	3068	G	HM/INSUL	PID	HM	PID		2	FULL LITE
117	3068	C	WD	PREF	HM	PID		6	
118	3068	E	WD	PREF	HM	PID		8	HALF LITE
119	3068	E	WD	PREF	HM	PID		8	HALF LITE
119-A	3068	G	HM/INSUL	PID	HM	PID		2	FULL LITE
120	3036	F	WD	PREF	HM	PID		14	
120-A	3036	F	WD	PREF	HM	PID		14	
121	3068	E	WD	PREF	HM	PID		5	HALF LITE
121-A	3068	G	HM/INSUL	PID	HM	PID		2	FULL LITE
122	3068	H	WD	PREF	HM	PID		12	7 X 22 LITE
123	3068	C	WD	PREF	HM	PID		6	
123-A	3068	E	WD	PREF	HM	PID		5	HALF LITE
124	3068	E	WD	PREF	HM	PID		2	FULL LITE
125	3068	E	WD	PREF	HM	PID		5	HALF LITE
125-A	3068	G	HM/INSUL	PID	HM	PID		2	FULL LITE
126	3068	A	WD	PREF	HM	PID		9	7 X 22 LITE
127	3068	E	WD	PREF	HM	PID		7	HALF LITE
128	3068	A	WD	PREF	HM	PID		6	7 X 22 LITE
130	3068	C	WD	PREF	HM	PID		12	
131	3068	E	WD	PREF	HM	PID		9	HALF LITE
131-A	3068	G	HM/INSUL	PID	HM	PID		2	FULL LITE
132	3068	G	HM/INSUL	PID	HM	PID		20	FULL LITE
134	3068	E	WD	PREF	HM	PID		5	HALF LITE
134-A	3068	G	HM/INSUL	PID	HM	PID		2	FULL LITE
135	3036	F	WD	PREF	HM	PID		14	
136	3068	C	WD	PREF	HM	PID		2	
137	3068	E	WD	PREF	HM	PID		5	HALF LITE
137-A	3068	G	HM/INSUL	PID	HM	PID		2	FULL LITE
138	3036	F	WD	PREF	HM	PID		14	
139	3068	H	WD	PREF	HM	PID		18	7 X 22 LITE
140	3068	C	WD	PREF	HM	PID		12	
200	3068	C	HM/INSUL	PID	HM	PID		19	


Interior Window Schedule

WIN. NO.	HALL SIDE COLOR	ROOM SIDE COLOR	FRAME		GLASS	
			MAT'L	MAT'L	MAT'L	MAT'L
W2-1	WHITE	WHITE	H.M.	TE		
W2-2	WHITE	WHITE				
W2-3	WHITE	GREEN				
W2-4	WHITE	RED				
W2-5	WHITE	RED				
W2-6	WHITE	BLUE				
W2-7	WHITE					
W2-8	WHITE	YELLOW				
W2-9	WHITE	YELLOW				
W2-10	WHITE	WHITE				
W2-11	WHITE					
W2-12	WHITE	WHITE				
W2-13	WHITE	GREEN				
W2-14	WHITE	RED				
W2-15	WHITE	RED				

Window Legend

- SINGLE HUNG VINYL WINDOWS (2 WIDE W/ 1" INSULATED GLASS. UPPER OPERABLE. SASH TO HAVE SCREEN APPROXIMATE SIZE: 5'-2" WIDE (OVERALL) X 5'-2" HIGH - MANUFACTURER TO USE STANDARD SIZES. VERIFY ARCHITECT OF ANY DISCREPANCIES. TEMPERED GLAZING WHEN WITHIN 24" OF DOOR OR WITHIN 18" OF THE FLOOR.
- 36" X 36" SAFETY GLASS [TEMP.] LAMINATED WINDOW IN HOLLOW METAL PAINTED FRAME. REFER TO 9/A.400
- 30" X 36" VINYL WINDOW W/ 1" INSULATED CLEAR GLASS.
- 32" X 36" SAFETY GLASS [TEMP.] LAMINATED WINDOW IN HOLLOW METAL PAINTED FRAME @ GYMNASIUM. REFER TO 2/A.400
- 30" X 35" VINYL WINDOW W/ 1" INSULATED CLEAR GLASS.
- 40" X 35" VINYL WINDOW W/ 1" INSULATED CLEAR GLASS.
- 62" X 62" NON-OPERABLE PICTURE WINDOW W/ APPLIED MUNTINS.
- 60" X 35" VINYL WINDOW W/ 1" INSULATED CLEAR GLASS.
- 27 1/2" X 35" VINYL WINDOW W/ 1" INSULATED CLEAR GLASS.

NOTES:
1. EXTERIOR WINDOWS TO BE PRE-FINISHED. COLOR: BEIGE
2. BLACK OUT GLASS IN WINDOWS IN GYM EQUIP. #114 & #115
3. WINDOW MANUFACTURER:
PQT INDUSTRIES SH 5400 SERIES SINGLE HUNG OR OWNER APPROVED EQUAL

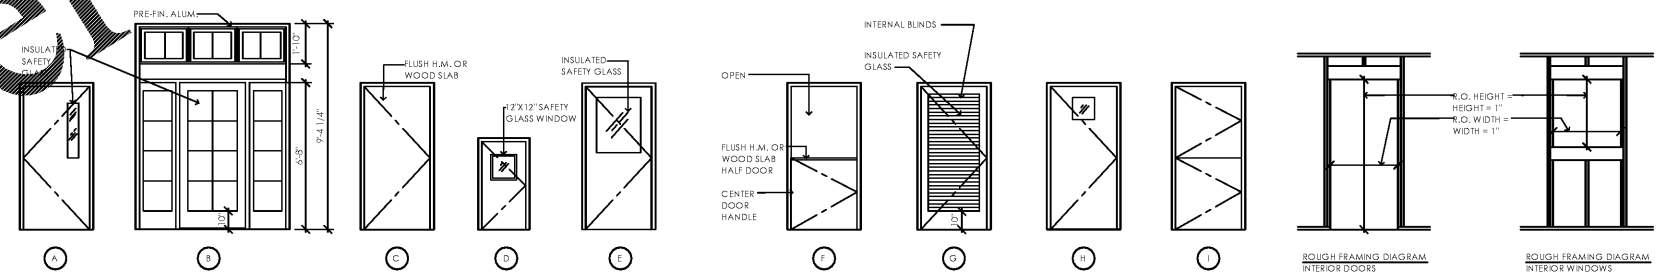

Order Plans @ WWW.INTERPLANS.COM

INTERPLANS, INC. RESERVE COPYRIGHT & OTHER RIGHTS RESTRICTING REPRODUCTION OF THESE DOCUMENTS TO THE ORIGINAL SET OR PORTION THEREOF WHICH THEY WERE PREPARED. REPRODUCTIONS, CHANGES OR ASSIGNMENTS ARE PROHIBITED.