

SEAL:
THIS DOCUMENT IS NOT FOR CONSTRUCTION
UNLESS THE ARCHITECT OR ENGINEER'S
SIGNATURE AND SEAL APPEAR BELOW.

NOT FOR
CONSTRUCTION

BID SET
04-10-18

BRITT PETERS
AND
ASSOCIATES
INC.
consulting engineers
999 Waterside Dr.
Suite 2202
Norfolk, VA 23510
(757) 955-5710
www.britt-peters.com
BPA Job No. 170764

NO. DATE REMARKS
REVISIONS




**RAINBOW CHILD
CARE CENTER**
C - PROTOTYPE
LAKE MARY BLVD & 5TH STREET
LAKE MARY, FL 32746

PROJECT NO: 2017.0250
DATE: 08/23/2017

S.100
FOUNDATION PLAN


CHECKED: SH DRAWN: ES

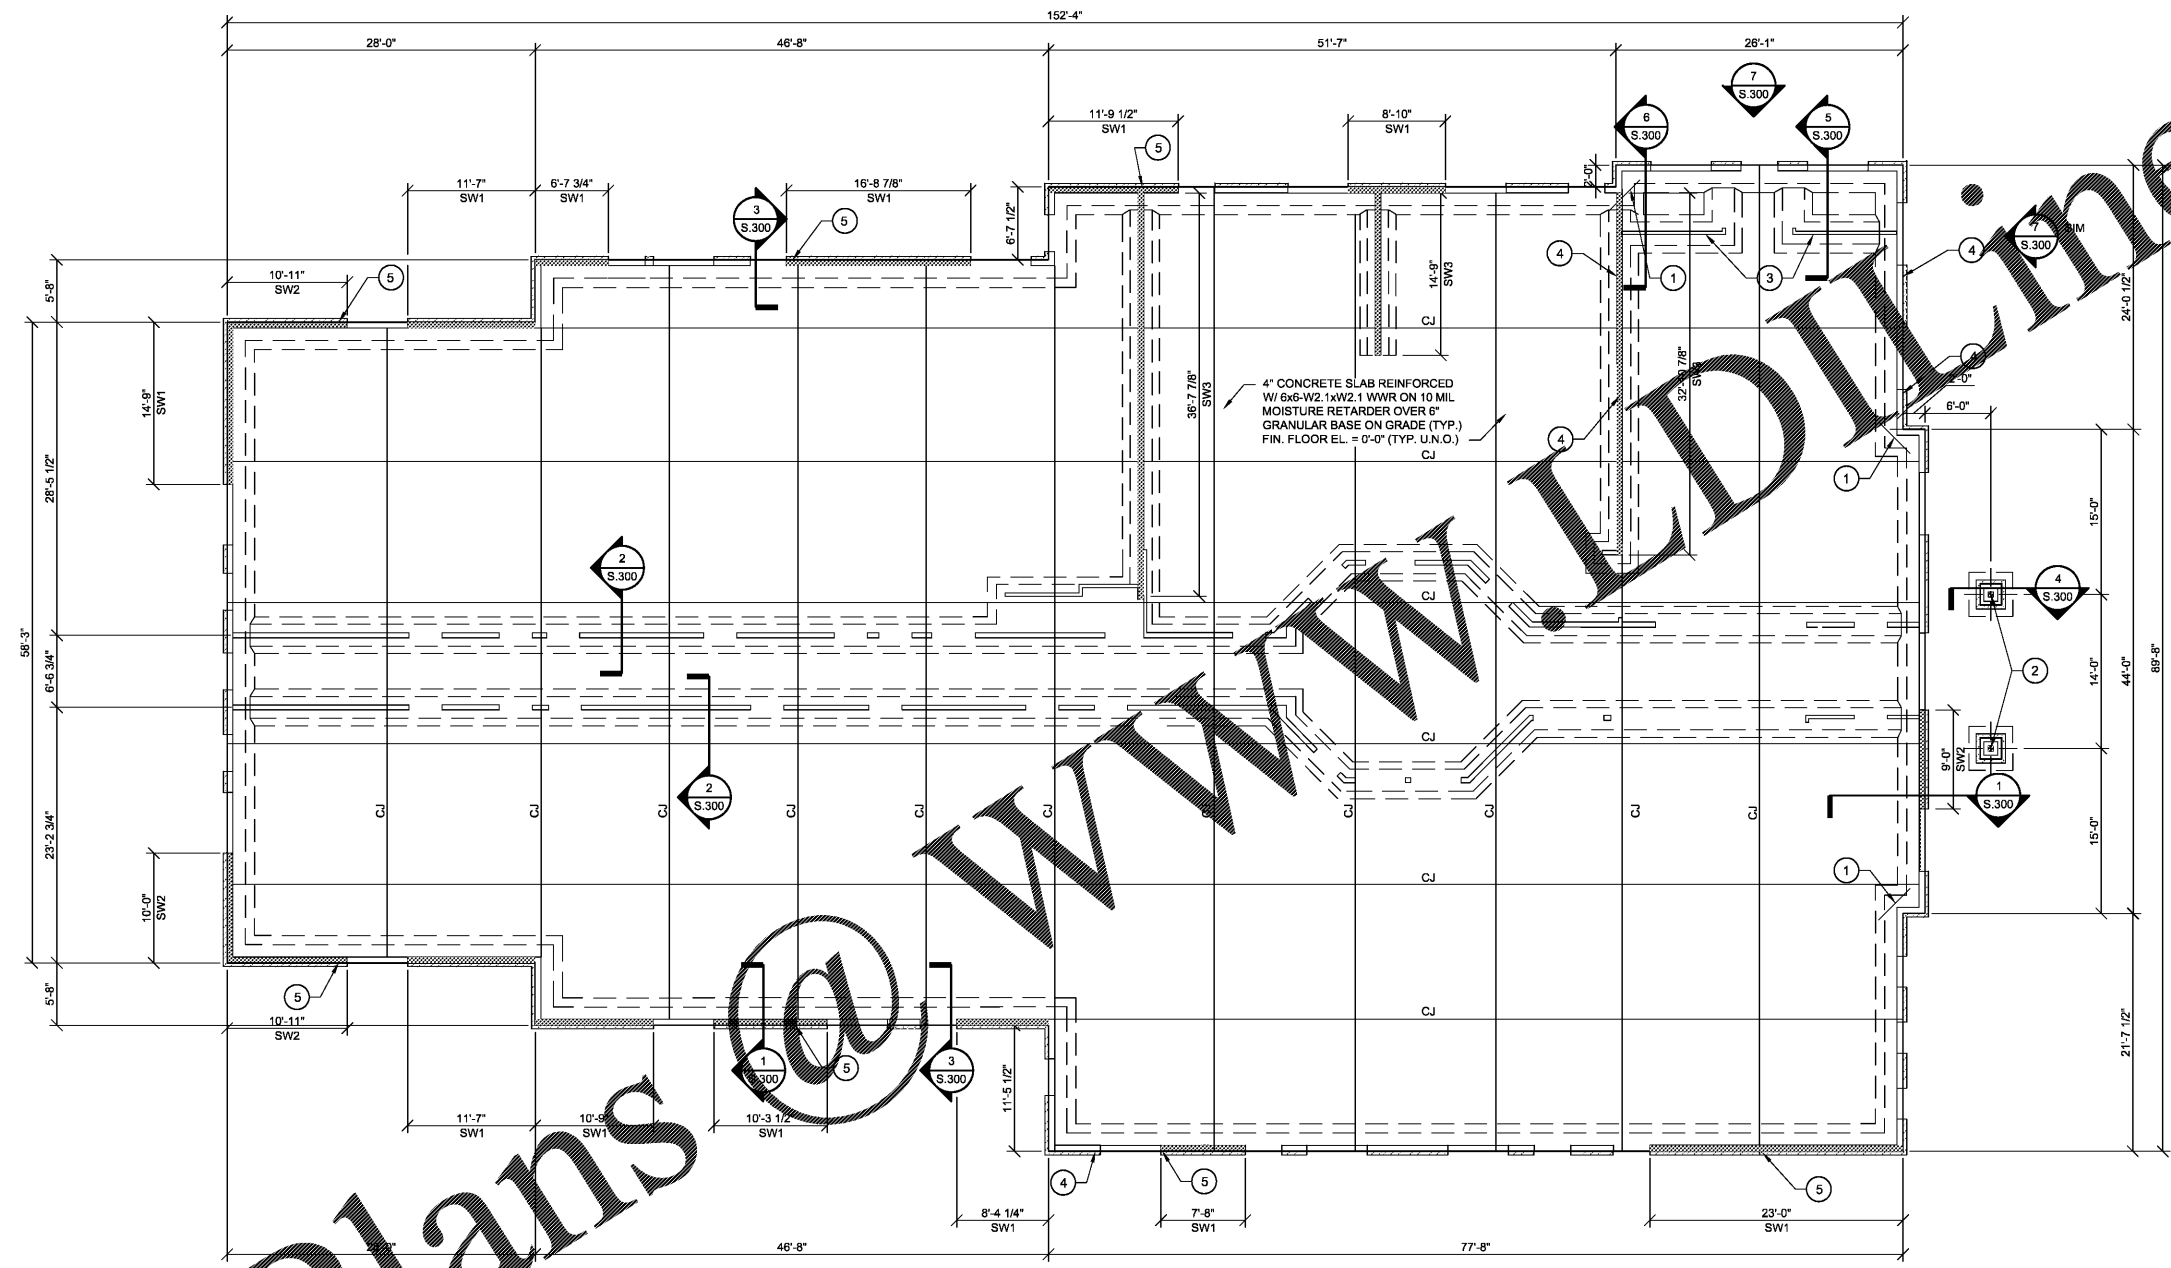

FOUNDATION PLAN
1/8" = 1'-0"

- KEY NOTES:**
- ① 2 - #4 x 4'-0" LONG SLAB REINF. AT RE-ENTRANT CORNERS LOCATED 1" CLEAR FROM TOP OF SLAB.
 - ② P.T. 6x8 WOOD COLUMN
 - ③ 2x4 STUDS @ 16" OC
 - ④ SIMPSON HDU2 W/ (2) 2x BEARING STUDS, AND 5/8"Ø ANCHOR W/ SIMPSON SET ADHESIVE AND 8" EMBED.
 - ⑤ SIMPSON HDU2 W/ (3) 2x BEARING STUDS AND 5/8"Ø ANCHOR W/ SIMPSON SET ADHESIVE AND 8" EMBED.

- NOTES:**
- 1. CJ DENOTES CONTROL OR CONSTRUCTION JOINT; REFER TO DETAIL ON SHEET S.200.
 - 2. DIMENSIONS ARE TO OUTSIDE FACE OF BRICK.
 - 3. SWW DENOTES SHEAR WALL; REFER TO SCHEDULE ON SHEET S.200.
 - 4. LOAD BEARING 2x6 STUD WALLS SHALL BE FRAMED @ 16"OC (TYP.) U.N.O.

 

Order Plans

WWW.LDOnline.com

BPA RESERVE COPYRIGHT & OTHER RIGHTS RESTRICTING THESE DOCUMENTS TO THE ORIGINAL USE OR PURPOSE FOR WHICH THEY WERE PREPARED. REPRODUCTIONS, CHANGES OR ASSIGNMENTS ARE PROHIBITED.
COPYRIGHT © 2017