


NOTE:
THIS PLAN IS PART OF AN OVERALL SET OF PLANS. THIS SHEET IS CONSIDERED INVALID UNLESS ACCOMPANIED BY ALL OTHER DRAWINGS IN THE SET OF PLANS ON THE JOB SITE OR FOR BIDDING PURPOSES. THE GENERAL CONTRACTOR SHALL BE RESPONSIBLE FOR PROVIDING A COMPLETE SET OF PLANS TO ALL THOSE CONDUCTING WORK ON THIS PROJECT.

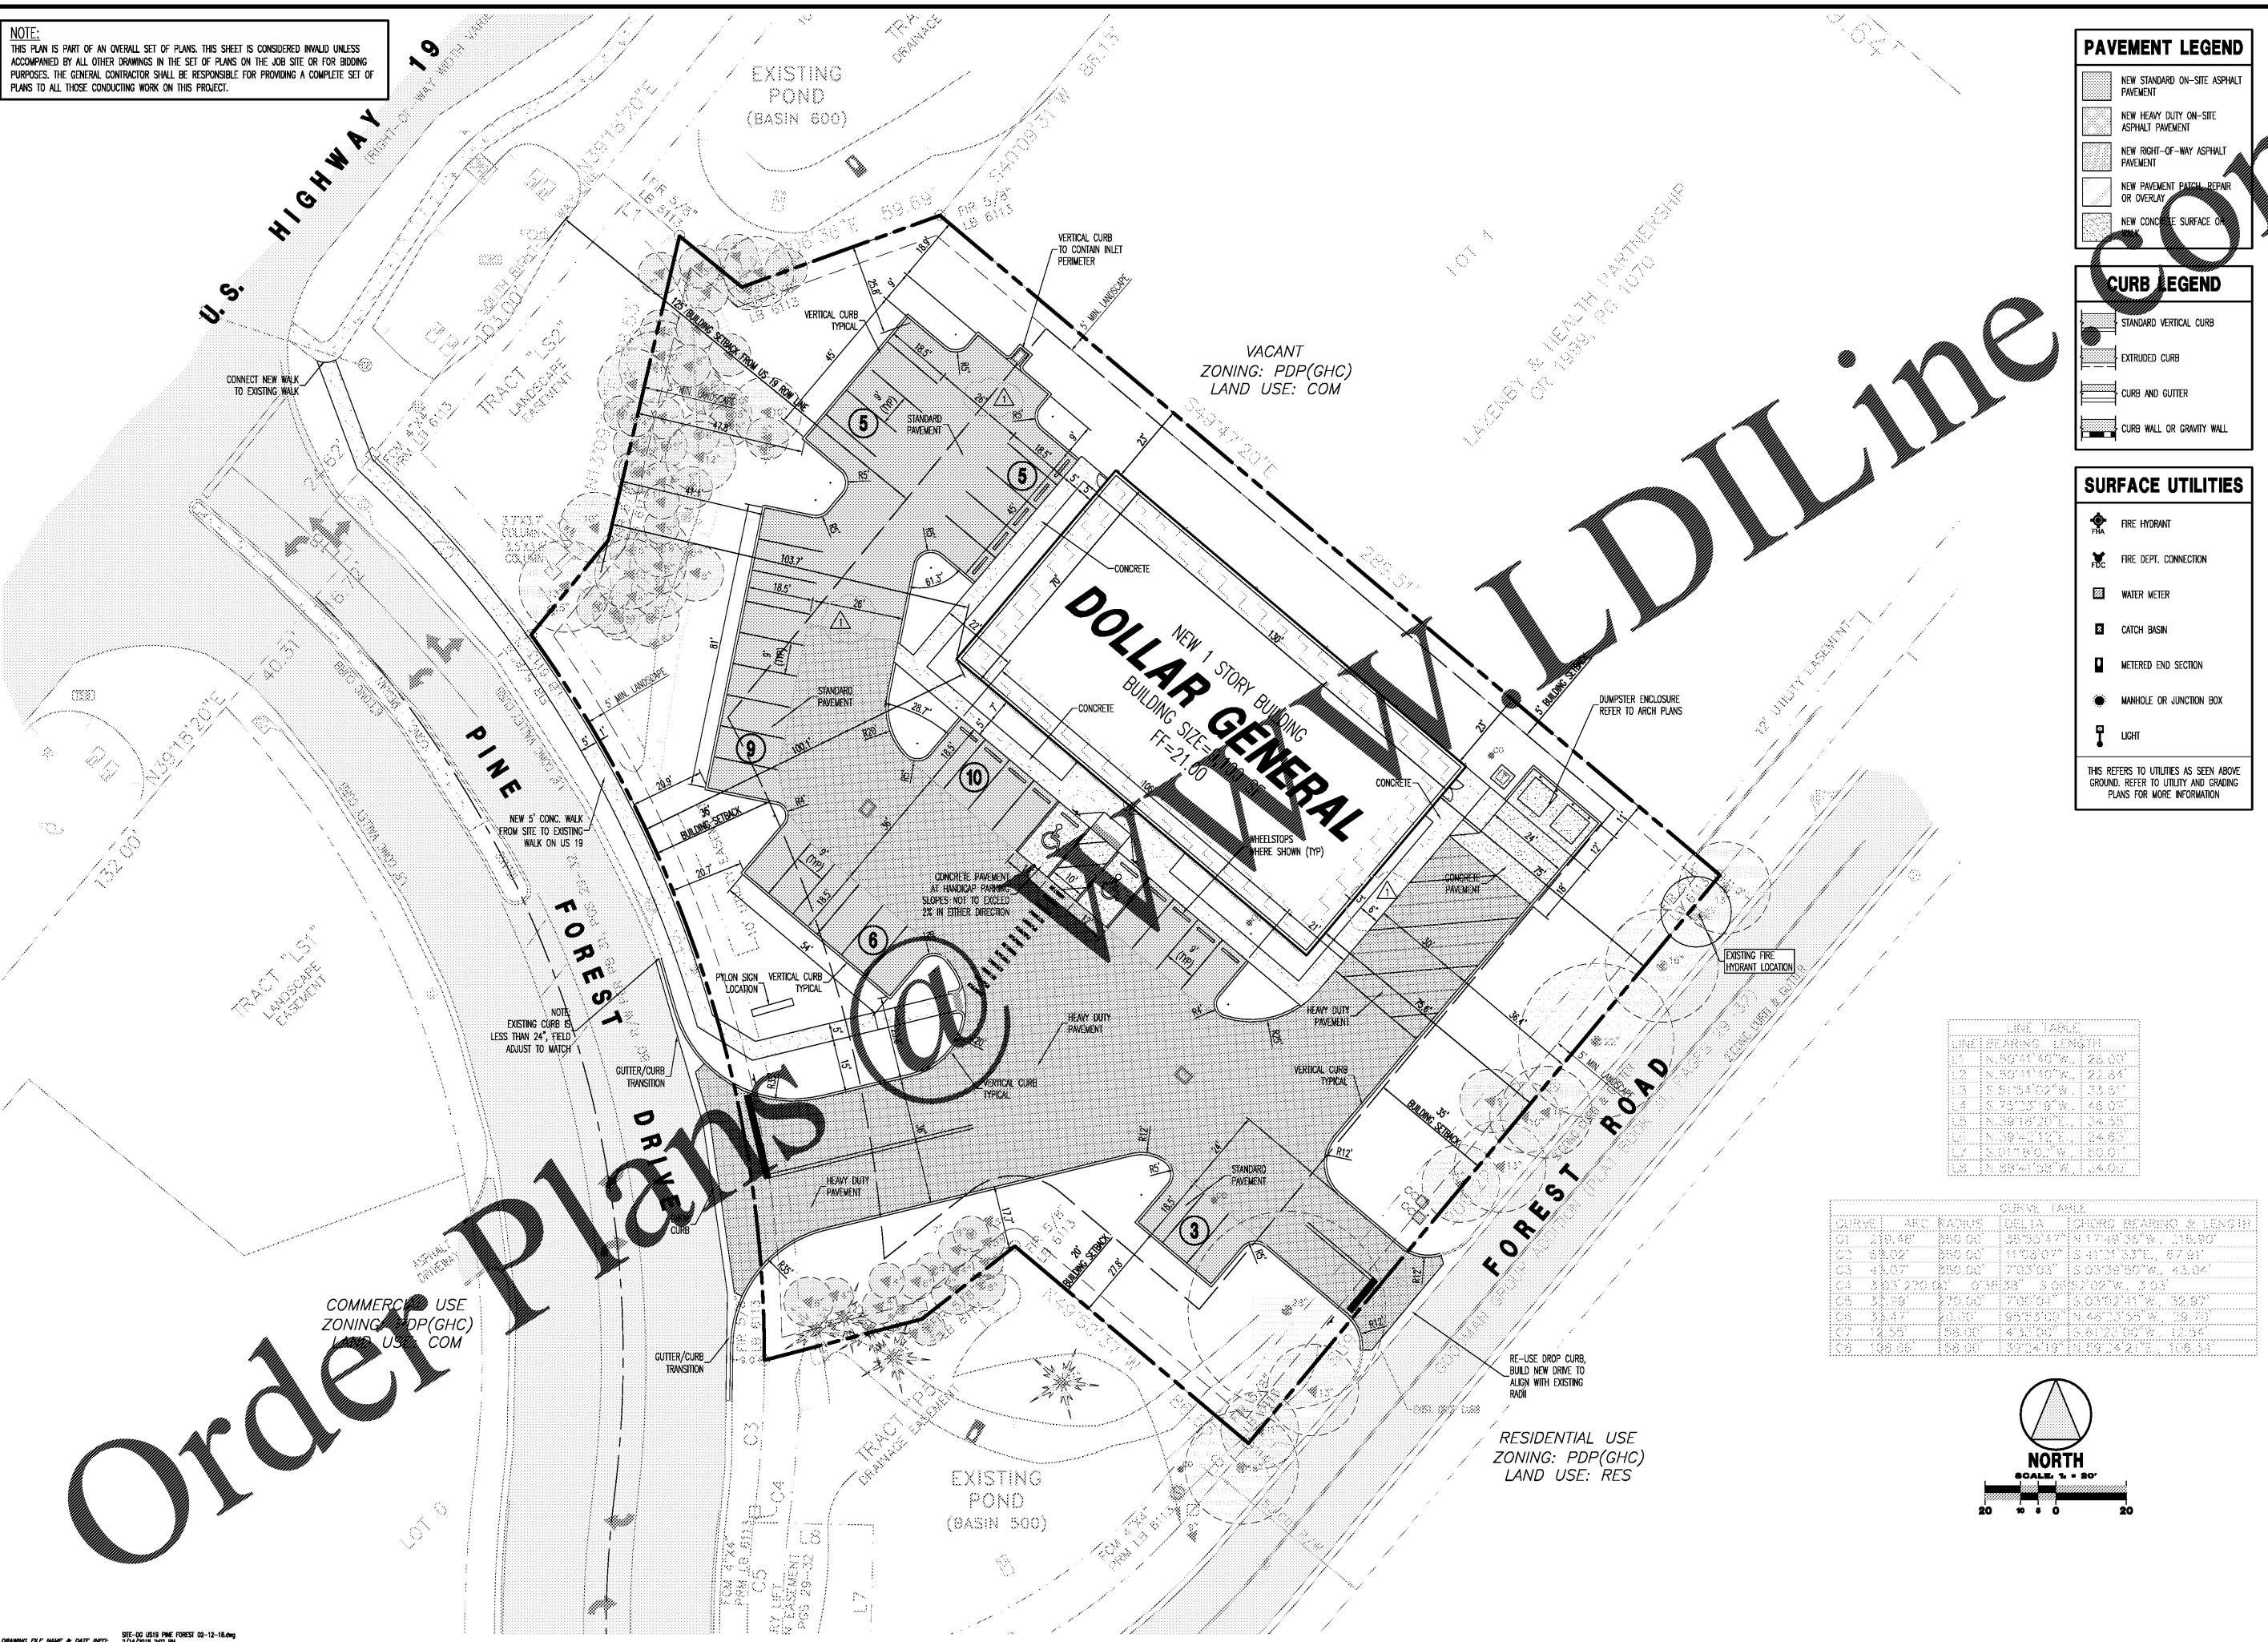

PAVEMENT LEGEND

- NEW STANDARD ON-SITE ASPHALT PAVEMENT
- NEW HEAVY DUTY ON-SITE ASPHALT PAVEMENT
- NEW RIGHT-OF-WAY ASPHALT PAVEMENT
- NEW PAVEMENT PATCH, REPAIR OR OVERLAY
- NEW CONCRETE SURFACE

CURB LEGEND

- STANDARD VERTICAL CURB
- EXTRUDED CURB
- CURB AND GUTTER
- CURB WALL OR GRAVITY WALL

SURFACE UTILITIES

- FIRE HYDRANT
- FIRE DEPT. CONNECTION
- WATER METER
- CATCH BASIN
- METERED END SECTION
- MANHOLE OR JUNCTION BOX
- LIGHT


THIS REFERS TO UTILITIES AS SEEN ABOVE GROUND. REFER TO UTILITY AND GRADING PLANS FOR MORE INFORMATION.

CURVE TABLE

CURVE	SEC	RADIUS	DELTA	CHORD BEARING & LENGTH
C1	1	250.00	35.5347°	417.49° 36' W, 210.50'
C2	2	250.00	11.0837°	5.41° 33' E, 67.91'
C3	3	250.00	73.3333°	5.03° 39' 50" W, 43.04'
C4	4	500.00	0.3838°	5.04° 32' 02" W, 3.03'
C5	5	250.00	70.0000°	5.03° 02' 11" W, 32.57'
C6	6	250.00	99.5333°	11.42° 33' 53" W, 59.73'
C7	7	250.00	4.3307°	5.81° 25' 35" W, 12.58'
C8	8	250.00	37.2419°	11.29° 24' 21" W, 106.53'

CURVE TABLE

CURVE	SEC	RADIUS	DELTA	CHORD BEARING & LENGTH
C1	1	250.00	35.5347°	417.49° 36' W, 210.50'
C2	2	250.00	11.0837°	5.41° 33' E, 67.91'
C3	3	250.00	73.3333°	5.03° 39' 50" W, 43.04'
C4	4	500.00	0.3838°	5.04° 32' 02" W, 3.03'
C5	5	250.00	70.0000°	5.03° 02' 11" W, 32.57'
C6	6	250.00	99.5333°	11.42° 33' 53" W, 59.73'
C7	7	250.00	4.3307°	5.81° 25' 35" W, 12.58'
C8	8	250.00	37.2419°	11.29° 24' 21" W, 106.53'

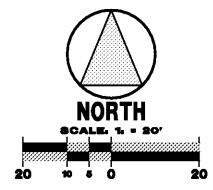

Revisions	By	Date
1	AVF	10/21/17
2	AVF	
3	AVF	
4	AVF	

CADD Tech	AVF	Project No.	
Designer	AVF	Scale	
Engineer	SAL	Date	10/21/17

PALMETTO CAPITAL GROUP, INC.
L.A. Civil, Inc.
Certificate of Authorization # 00029995
PO BOX 7649
Clearwater, Florida 33758-7649
Phone: 727-446-9000

DOLLAR GENERAL
SEC US 19 AND PINE FOREST DRIVE
HERNANDO COUNTY, FL

SITE LAYOUT AND GEOMETRY PLAN

PROJECT TITLE

SHEET TITLE

SHEET No.
C3.1