


DOOR SCHEDULE											ALL HARDWARE ON SWING DOORS TO BE LEVERED HANDLES ALL DOORS TO BE COMPLIANT WITH NFPA 101, 12.1.5 & NFPA 80								
EXIST NEW	REFERENCE	SIZE			SPEC'S				HARDWARE				REMARKS						
		W	H	D	Door	Glaze	Frame	Product PDS	Type	FIRE RATING	Positive Latching	Ball Bearing Hinge		Clear	Ready Operable (1)	Threshold	Fire Rated Threshold	Approved Latching Device	Approved Latching Device
D1	EXIST	6070	6'-0"	7'-0"	STORE FRONT	1-Lite	METAL		B										ENTRANCE & EXIT
D2	EXIST	3070	6'-0"	7'-0"	STEEL		METAL		A										ENTRANCE & EXIT
D3	NEW	3070	3'-0"	7'-0"	ARCH. WOOD	1/2-Lite	METAL	PDS-3	C										
D4	NEW	3070	3'-0"	7'-0"	ARCH. WOOD		METAL	PDS-4	A										
D5	NEW	3070	3'-0"	7'-0"	STEEL		METAL	PDS-5	A										
D6	NEW	3070	3'-0"	7'-0"	ARCH. WOOD	1/2-Lite	METAL	PDS-3	C										

1 - Readily Operable without Special Knowledge or Tools During Normal Business Hours

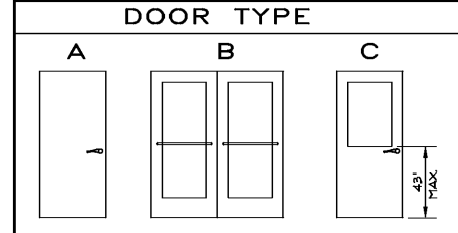

**DOOR PRODUCT SPECS**


**DPS-3**  
ARCHITECTURAL WOOD DOORS  
MODEL 9502A  
AUTOMATIC DROP SEAL  
PERIMETER SEALS  
24"X36"X1" STC42 VISION KIT  
1" INSULATED LAMINATED GLASS UNITS IN DOOR  
CONCEPT FRAMES, INC. 3 SIDED WELDED HOLLOW STEEL FRAME

**DPS-4**  
ARCHITECTURAL WOOD DOORS  
MODEL 9502A  
NO AUTOMATIC DROP SEAL  
NO PERIMETER SEALS  
CONCEPT FRAMES, INC. 3 SIDED WELDED HOLLOW STEEL FRAME

**DPS-5**  
CURIES 6000 SERIES (FOR WOOD CORE)  
NO AUTOMATIC DROP SEAL  
NO PERIMETER SEALS  
CONCEPT FRAMES, INC. 3 SIDED WELDED HOLLOW STEEL FRAME

ROOM FINISH SCHEDULE								FINISH NOTES	
ROOM	FLOOR	BASE BRD.	WALLS	CEILING	DOORS	HEIGHT (A.D.P.)			
100 LOBBY	(F1) OR (F2)	VINYL-BLACK	DRYWALL (PAINTED-SMOOTH FIN.) (W1)	2'X2' FLAT A.C.T. (MATTE WHITE)	(DT1)	10'-0"			
101 RECEPTION	(F1) OR (F2)	VINYL-BLACK	DRYWALL (PAINTED-SMOOTH FIN.) (W1)	2'X2' FLAT A.C.T. (MATTE WHITE)	(DT1)	10'-0"			
102 OFFICE	CARPET TILE (F3)	VINYL-BLACK	DRYWALL (PAINTED-SMOOTH FIN.) (W4)	2'X2' FLAT A.C.T. (MATTE WHITE)	(DT1)	10'-0"	(F1)	VCT TILE: CONGOLEUM AL21 "EBONY" 12X12	
103 BAND-1	CARPET TILE (F3)	VINYL-BLACK	DRYWALL (PAINTED-SMOOTH FIN.) (W4)	2'X2' FLAT A.C.T. (MATTE WHITE)	(DT1)	10'-0"	(F2)	RUBBER FLOORING: EVERLAST ROLL RUBBER, 8mm, GRIPPIN GRAY 10	
104 BAND-2	CARPET TILE (F3)	VINYL-BLACK	DRYWALL (PAINTED-SMOOTH FIN.) (W4)	2'X2' FLAT A.C.T. (MATTE WHITE)	(DT1)	10'-0"	(F3)	CARPET TILE: MAINSTREET BY PHILELPHIA, 2' X 2'	
105 K.M.K./D.J.	CARPET TILE (F3)	VINYL-BLACK	DRYWALL (PAINTED-SMOOTH FIN.) (W4)	2'X2' FLAT A.C.T. (MATTE WHITE)	(DT1)	10'-0"	(F4)	18509 SHADOW OR SIMILAR COLOR	
106 PRIV LESSONS-1	CARPET TILE (F3)	VINYL-BLACK	DRYWALL (PAINTED-SMOOTH FIN.) (W4)	2'X2' FLAT A.C.T. (MATTE WHITE)	(DT1)	10'-0"		DAL TILE, ALTA VISTA MISTY RAIN, 12X12	
107 PRIV LESSONS-2	CARPET TILE (F3)	VINYL-BLACK	DRYWALL (PAINTED-SMOOTH FIN.) (W4)	2'X2' FLAT A.C.T. (MATTE WHITE)	(DT1)	10'-0"		ALTA VISTA MISTY RAIN, BLACK OR GRAY GROUT	
108 PRIV LESSONS-3	CARPET TILE (F3)	VINYL-BLACK	DRYWALL (PAINTED-SMOOTH FIN.) (W4)	2'X2' FLAT A.C.T. (MATTE WHITE)	(DT1)	10'-0"			
109 PRIV LESSONS-4	CARPET TILE (F3)	VINYL-BLACK	DRYWALL (PAINTED-SMOOTH FIN.) (W4)	2'X2' FLAT A.C.T. (MATTE WHITE)	(DT1)	10'-0"	(W1)	ACCENT WALL: TWILIGHT BLUE (BM 2067-30)	
110 STAGE	CARPET TILE (F3)	VINYL-BLACK	DRYWALL (PAINTED-SMOOTH FIN.) (W4)	2'X2' FLAT A.C.T. (FLAT BLACK)	(DT1)	12'-0"	(W2)	OTHER WALLS: WHITE STONE (BM-2120-70)	
111 STUDIO	CARPET TILE (F3)	VINYL-BLACK	DRYWALL (PAINTED-SMOOTH FIN.) (W4)	2'X2' FLAT A.C.T. (MATTE WHITE)	(DT1)	10' VAULT TO 12'		WALLS: WHITE STONE (BM-2120-70)	
112 CONTROL RM.	MATCH HALL	VINYL-BLACK	DRYWALL (PAINTED-SMOOTH FIN.) (W2)	2'X2' FLAT A.C.T. (MATTE WHITE)	(DT1)	10' VAULT TO 12'			
113 HALL	(F1) OR (F2)	VINYL-BLACK	DRYWALL (PAINTED-SMOOTH FIN.) (W2)	2'X2' FLAT A.C.T. (MATTE WHITE)	(DT1)	10'-0"			
114 RESTROOM-1	TILE (F4)	VINYL-BLACK	DRYWALL (PAINTED-SMOOTH FIN.) (W5)	2'X2' FLAT A.C.T. (MATTE WHITE)	(DT1)	10'-0"	(W4)	ACCENT WALL: ORANGE BURST (BM 2120-70)	
115 RESTROOM-2	TILE (F4)	VINYL-BLACK	DRYWALL (PAINTED-SMOOTH FIN.) (W5)	2'X2' FLAT A.C.T. (MATTE WHITE)	(DT1)	10'-0"		TWILIGHT MAGENTA 2074-30 OR TWILIGHT BLUE 2067-30	
116 JANITOR	TILE (F4)	VINYL-BLACK	DRYWALL (PAINTED-SMOOTH FIN.) (W2)	DRYWALL	(DT1)	8'-0"	(W5)	OTHER WALLS: WHITE STONE (BM-2120-70)	

INTERIOR FINISHES SHALL BE IN ACCORDANCE TO NFPA 101 (30.2.3) AND 102 AND CH. 8 OF 2001 IBC WALLS AND CEILING TO HAVE A MIN. CLASS-C FLAME SPREAD RATING. FLOORS TO HAVE A CLASS-C RATING.  
V.C.T. = VINYL COMPOSITE TILE

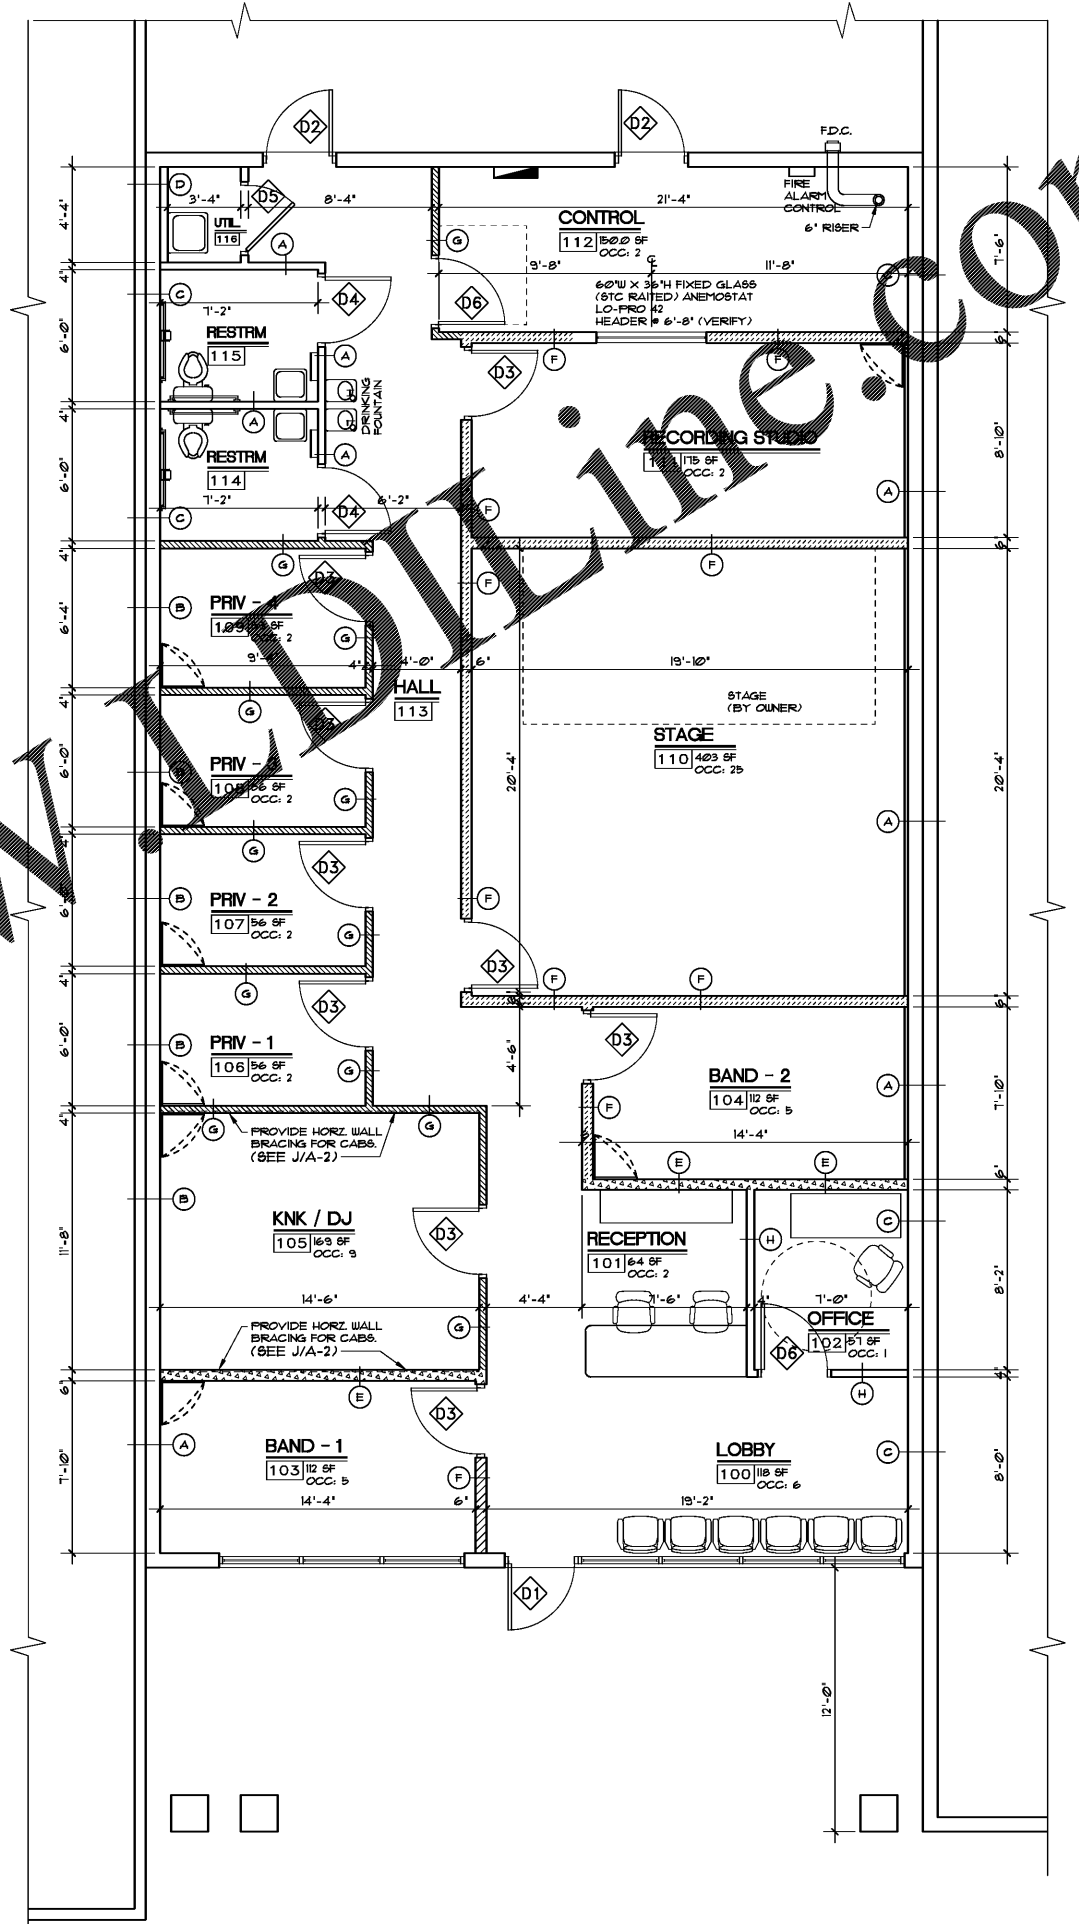

FLOOR PLAN Ver 4

SCALE: 1/4" = 1'-0"

Order

REVISIONS

VERSION - 5

**FLOOR PLAN**  
**BACH TO ROCK**  
Lake Mary Florida

GERALD R. GROSS  
AIA, F.A.S.A.  
2057 North Isis Drive  
Bryce Breezes, Florida 33453  
386-574-9088  
FL REG. ARCHITECT  
NO. AR0005998

PROJECT NO.:  
eic.BACH2ROCK5A1

DATE:  
2 FEB 2018

DRAWN BY:  
TTL

SHEET NO.:  
**A-2**

DESIGNER HEREBY EXPRESSLY RESERVES HIS COPYRIGHT AND OTHER PROPERTY RIGHTS IN THESE PLANS. THESE PLANS, DRAWINGS AND OTHER PROPERTY RIGHTS ARE NOT TO BE REPRODUCED, CHANGED OR COPIED IN ANY FORM OR MANNER WHATSOEVER, NOR ARE THEY TO BE ASSIGNED TO ANY PARTY WITHOUT FIRST OBTAINING THE EXPRESSED WRITTEN PERMISSION AND SIGNATURE OF GERALD R. GROSS ARCHITECT.