
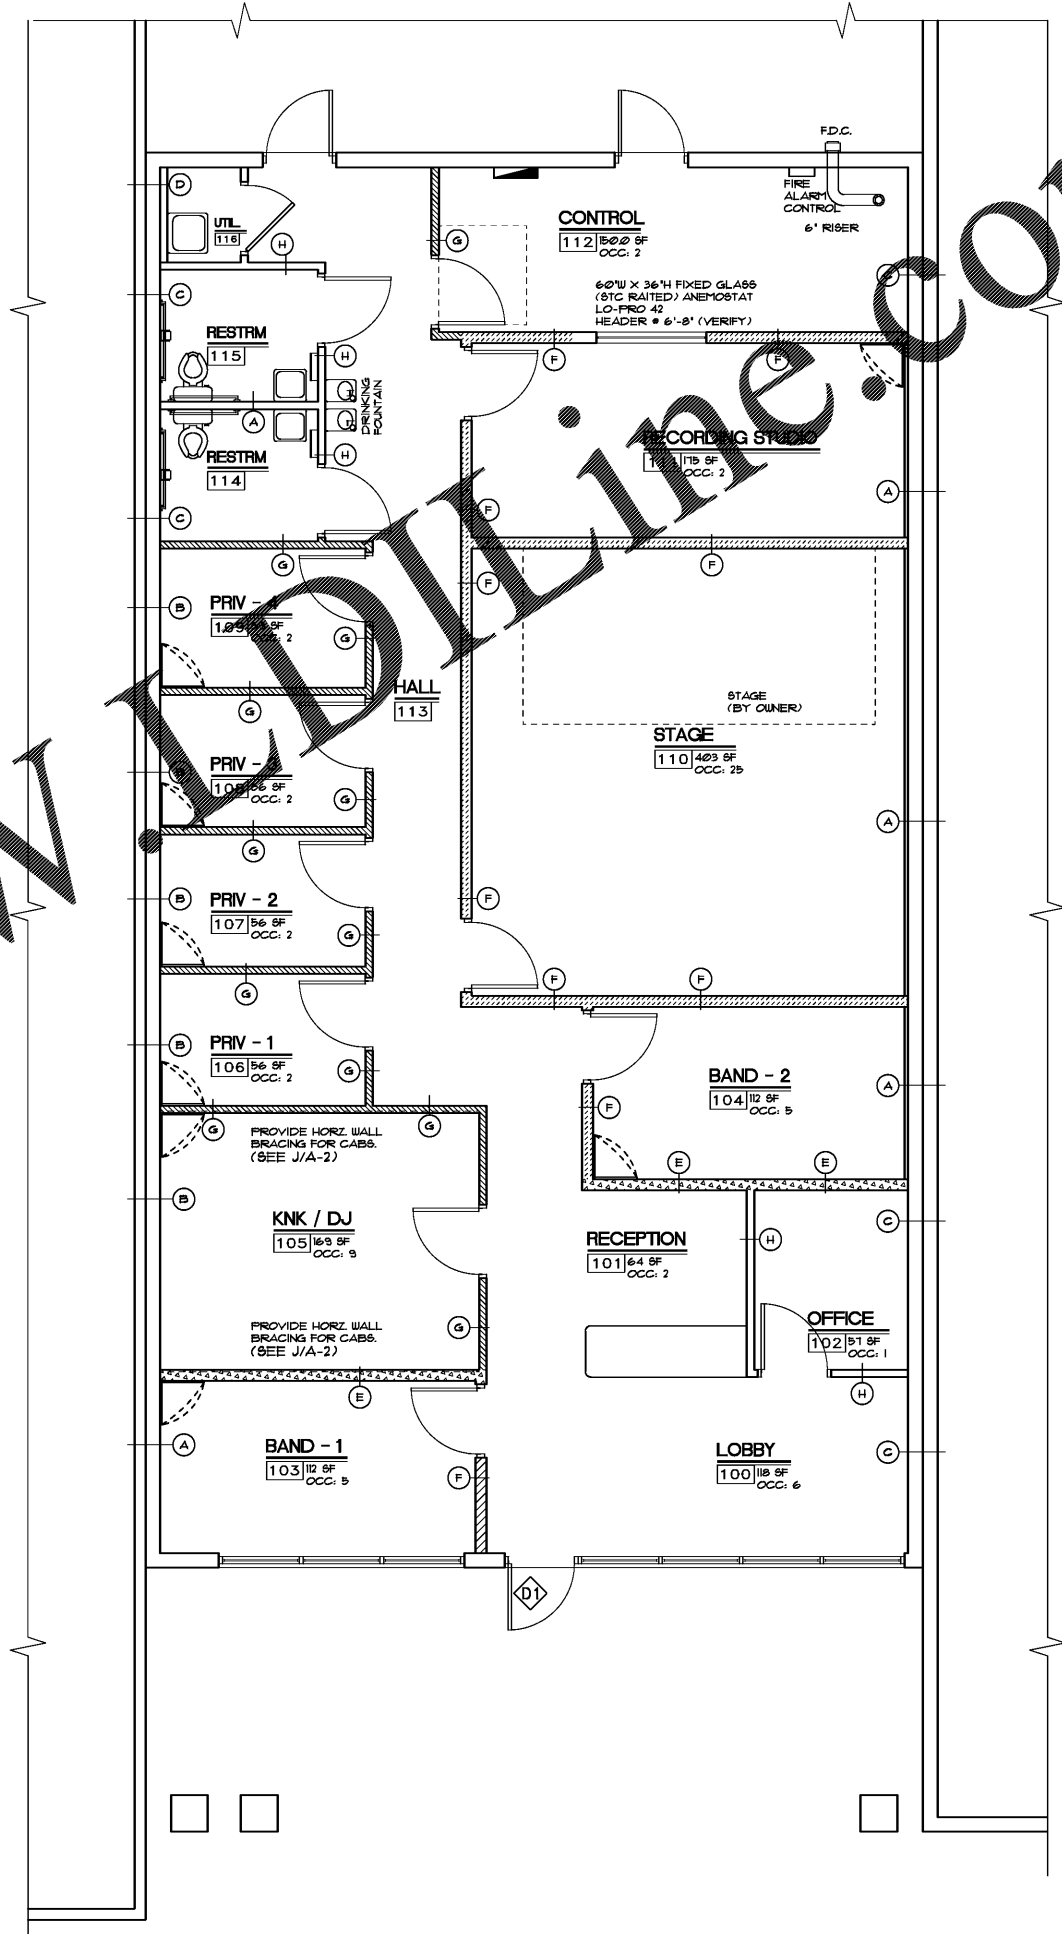


www.pdfline.com

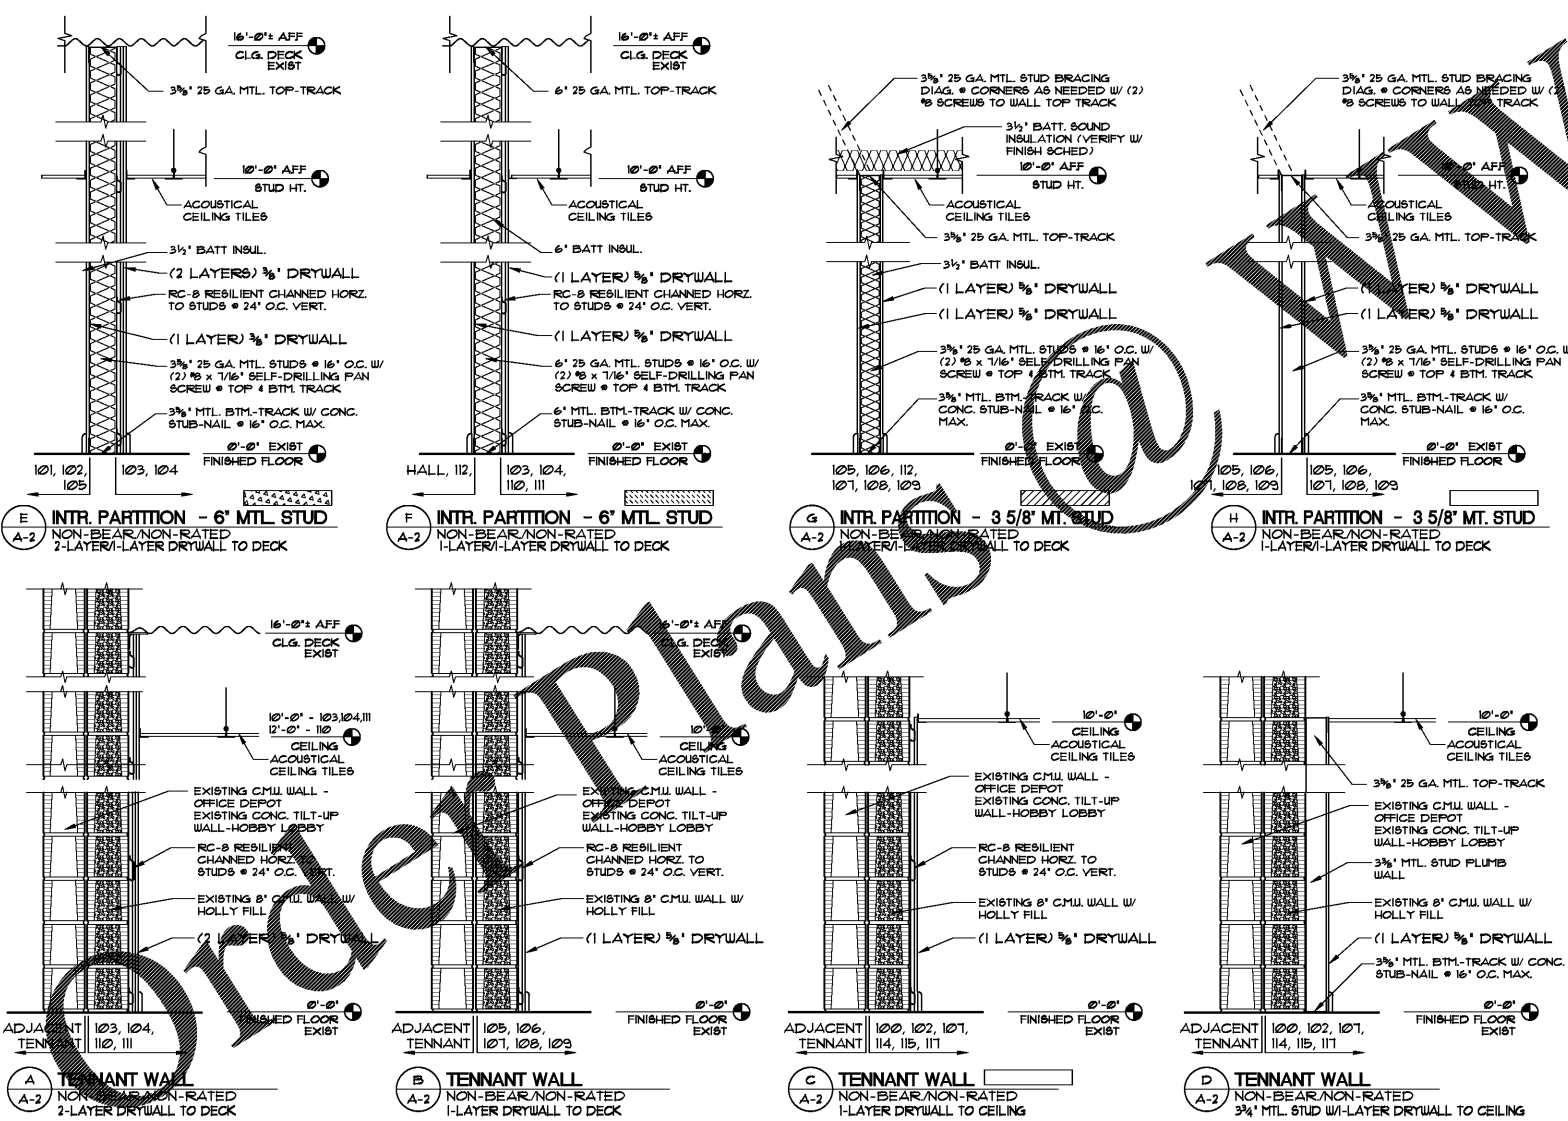

FLOOR PLAN Ver 4

SCALE: 1/4" = 1'-0"

DESIGNER HEREBY EXPRESSLY RESERVES HIS COPYRIGHT AND OTHER PROPERTY RIGHTS IN THESE PLANS. THESE PLANS AND DRAWINGS ARE NOT TO BE REPRODUCED, CHANGED OR COPIED IN ANY FORM OR MANNER WHATSOEVER, NOR ARE THEY TO BE ASSIGNED TO ANY PARTY WITHOUT FIRST OBTAINING THE EXPRESSED WRITTEN PERMISSION AND SIGNATURE OF GERALD R. GROSS ARCHITECT.

**GERALD R. GROSS**  
ALLIANCE  
architect  
205T North Ibis Drive  
Brixy Breezes, Florida 33453  
386.574.9088  
FL REG. ARCHITECT NO. AR0005998

**PROJECT NO.:**  
edc.BACK2ROCK551

**DATE:**  
2 FEB 2018

**DRAWN BY:**  
TTL

**SHEET NO.:**  
S-1

**VERSION - 5**

**WALL DETAILS**  
**BACH TO ROCK**  
Lake Mary Florida

**REVISIONS**

**GERALD R. GROSS ARCHITECT GROUP**  
755 RINEHART ROAD, STE. 200  
LAKE MARY, FLORIDA 32746