


Order Plans

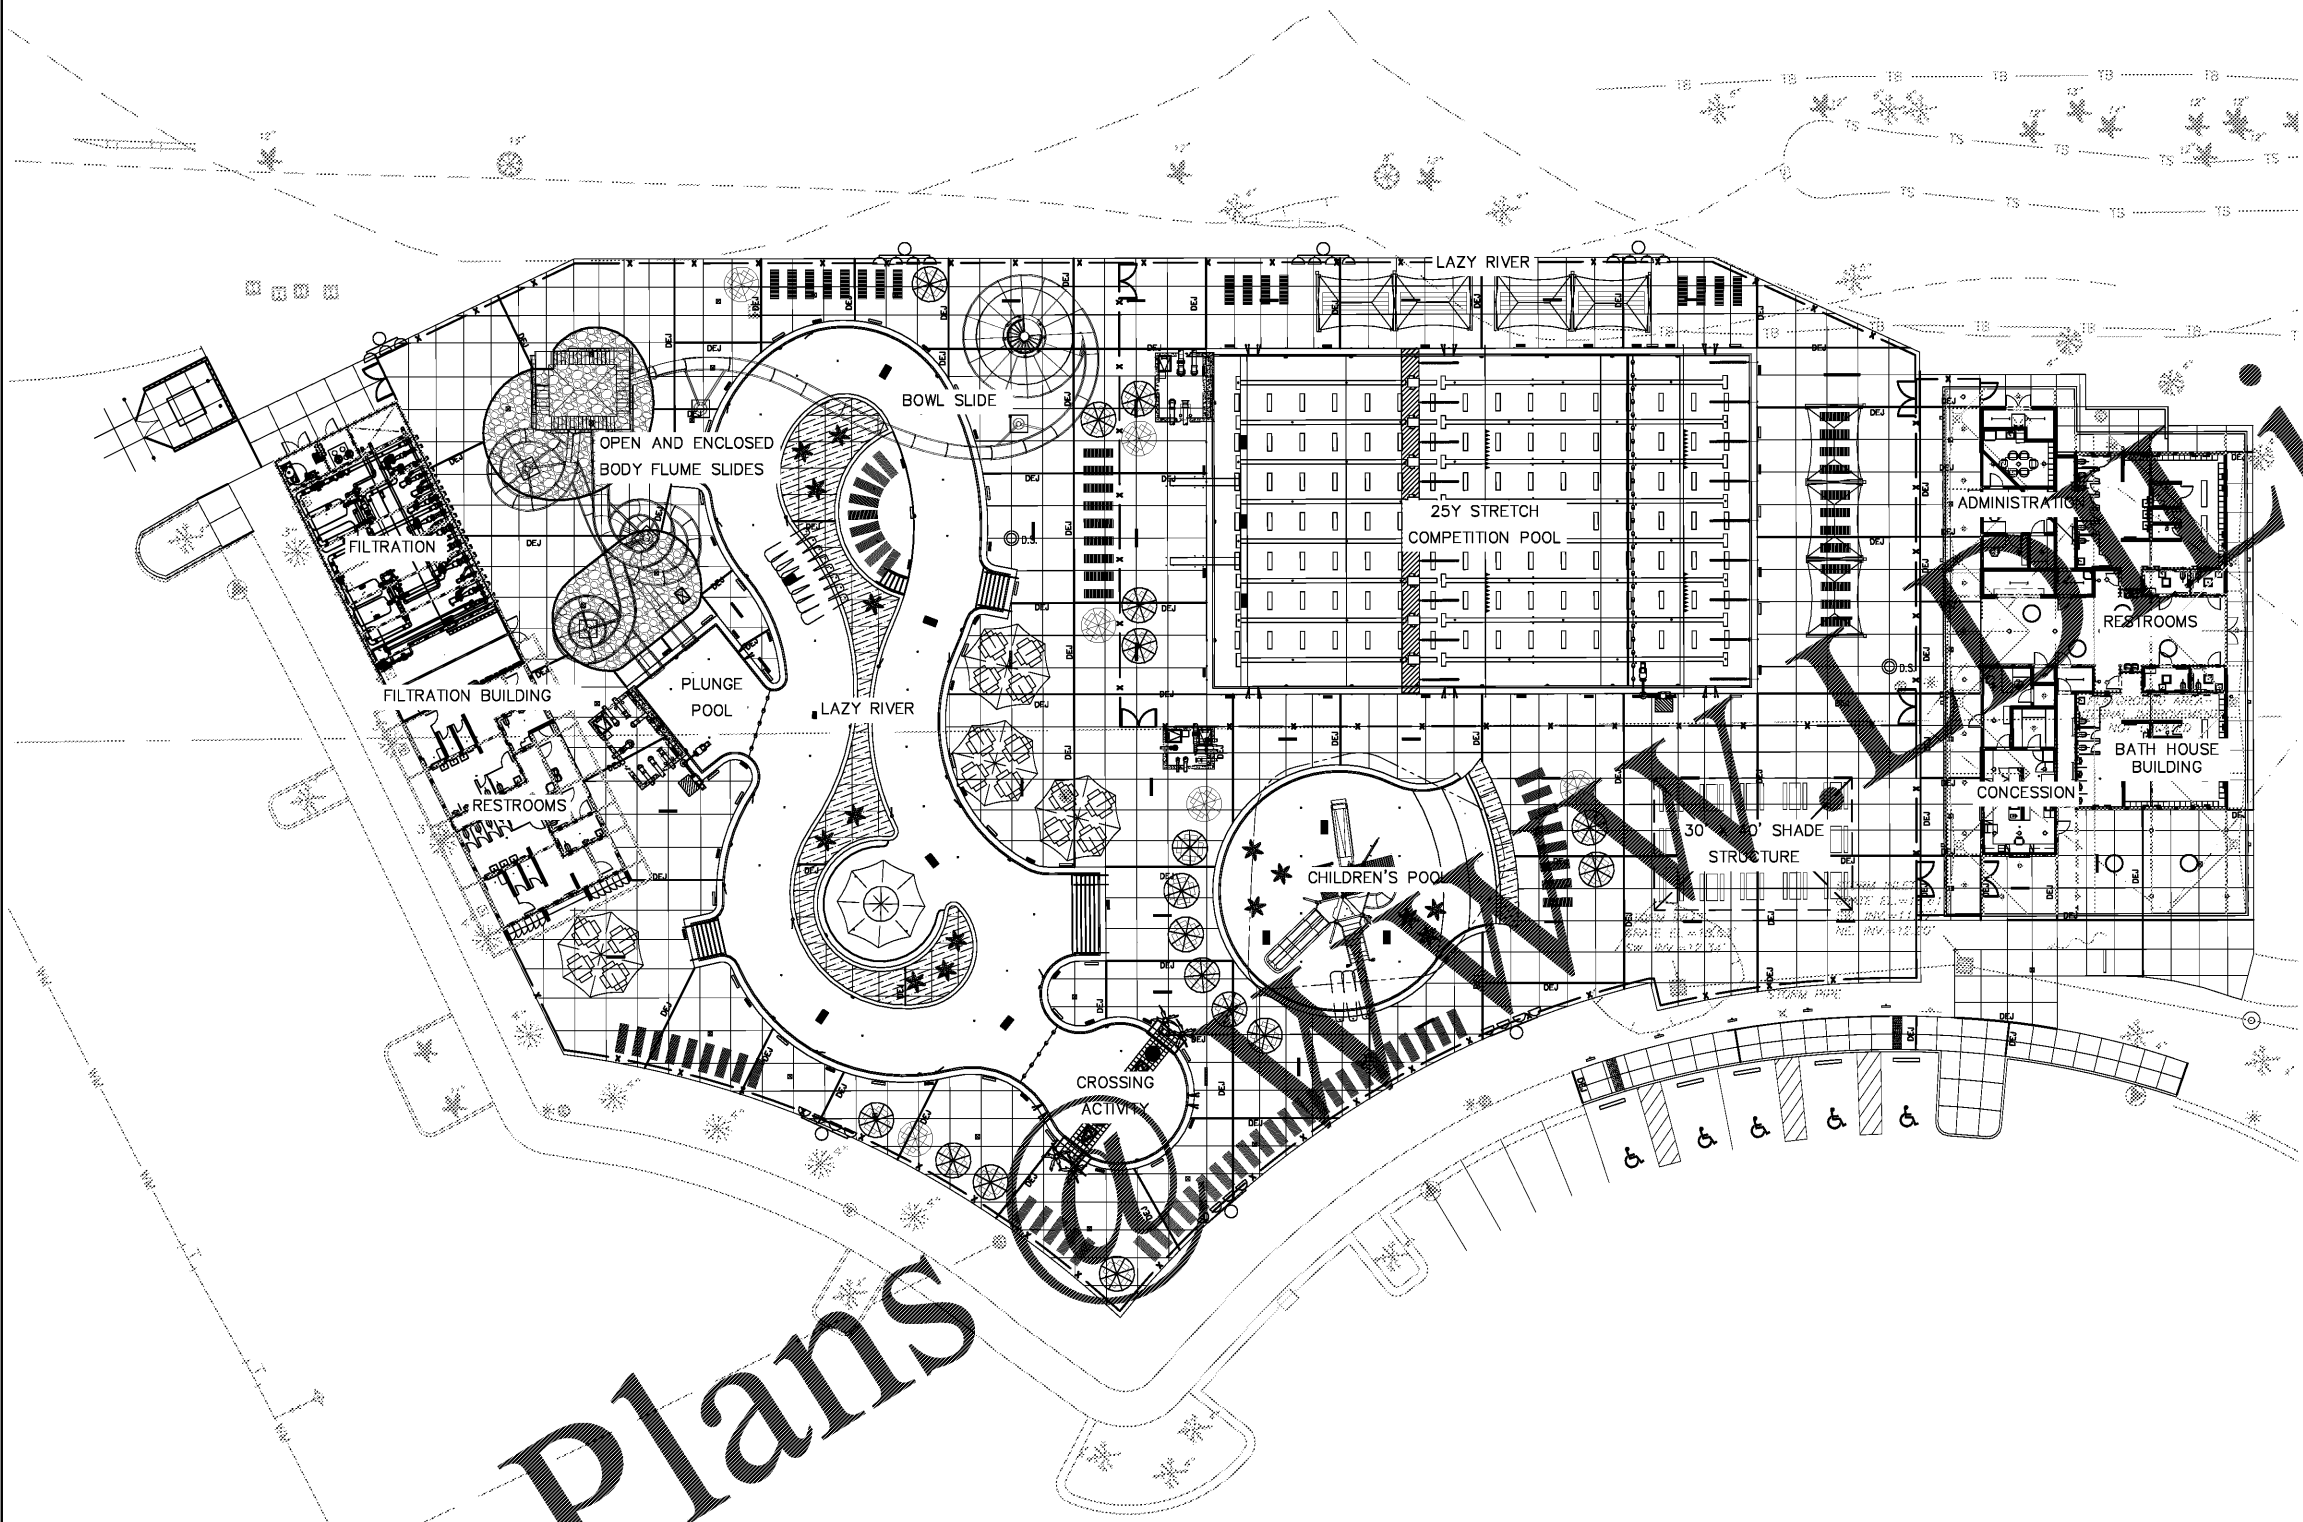

PROJECT DATA:

BASE BID	3,079 SF
CHILDREN'S POOL	694 SF
PLUNGE POOL	694 SF
LAZY RIVER	520 LF / 8,724 SF
25Y STRETCH COMPETITION POOL	9,834 SF
CROSSING ACTIVITY	1,077 SF
5" DECK AREA	3,341 SF
6" CONCRETE ENTRY DRIVE	2,719 SF
BATH HOUSE/TICKET/ADMINISTRATION BUILDING	4,907 SF
FILTRATION BUILDING/RESTROOMS	806 SF
4" SIDEWALK AREA	909 SF
48" TUBULAR STEEL FENCE	409 LF
8' TUBULAR STEEL FENCE	819 LF
CANTILEVER SHADE STRUCTURE	3 UNITS
20' COOLBELLAS	5 UNITS
40' GROUP SHADE	1 UNIT

NOTE: SEE SHEET C-3 FOR ADDITIONAL INFORMATION


Kimley-Horn
 2201 West Royal Lane, Suite 975, Irving, Texas 75063
 P.O. Box 4200, Dallas, Texas 75220
 FLORIDA REGISTERED ENGINEERING FIRM #96
 FLORIDA REGISTERED LANDSCAPE ARCHITECTURE FIRM LC-C000219
 © 2017 KIMLEY-HORN AND ASSOCIATES, INC.

PETER T. VAN BUSKIRK
 PROFESSIONAL ENGINEER
 LICENSE NO. 38859
 THIS ITEM HAS BEEN
 ELECTRONICALLY
 SIGNED AND SEALED BY
 PETER T. VAN BUSKIRK
 P. USING SCS 2018
 AUTHENTICATION CODE.

**BUTLER PARK
 AQUATIC CENTER
 CITY OF NORTH PORT, FL**

SITE PLAN

Scale: AS SHOWN
 Designed by: MCH
 Drawn by: KWS
 Checked by: DP
 Date: DECEMBER 2017
 Project No. 48285014

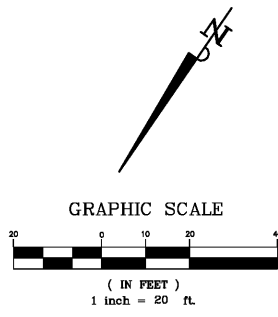

SHEET
C-3A