




Order Plans @

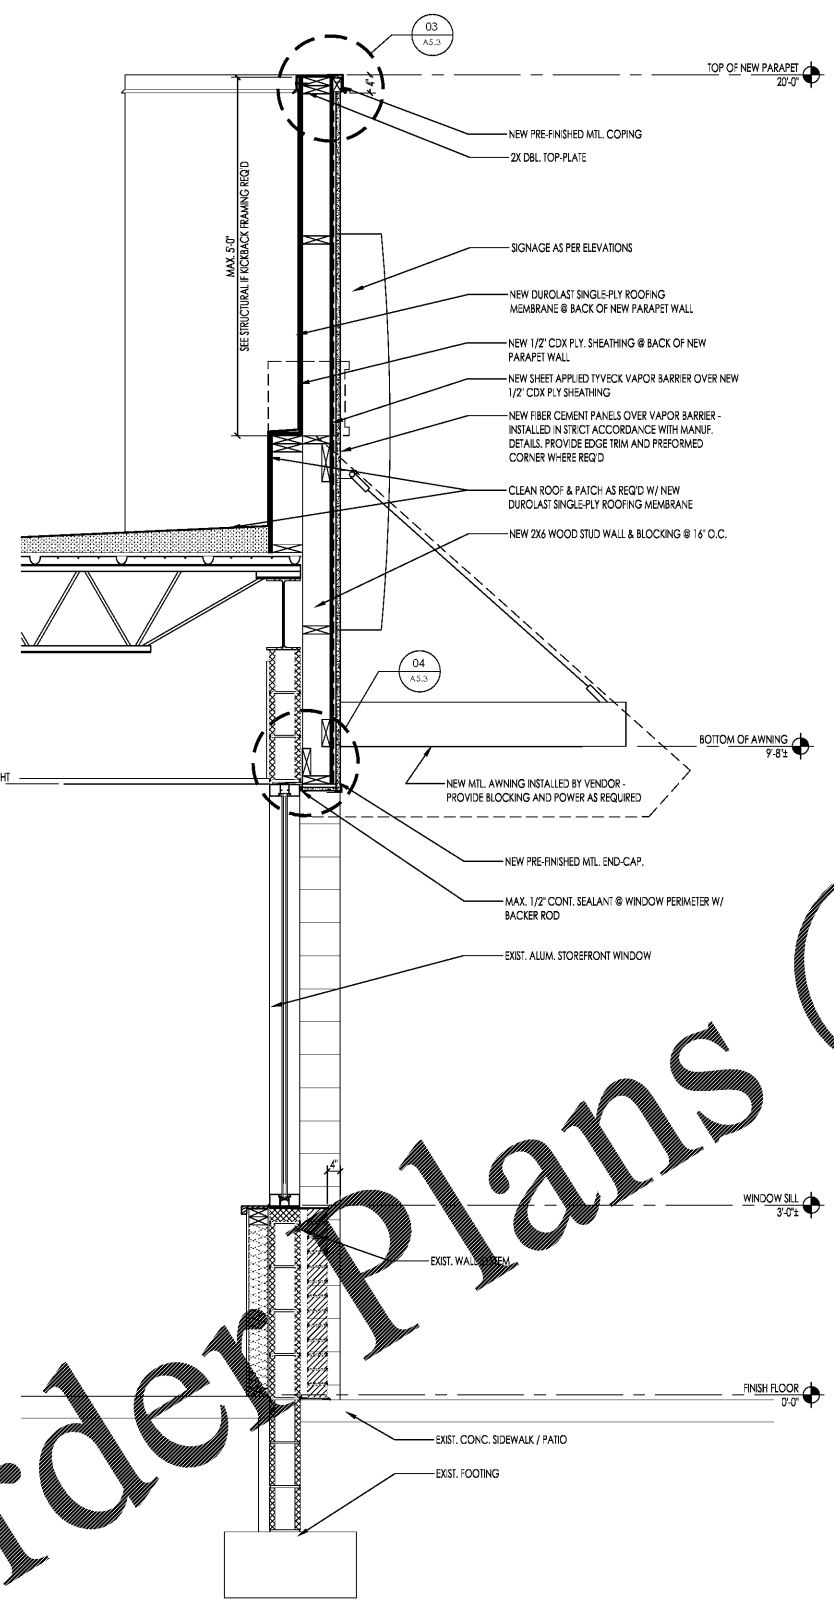

03 WALL SECTION  
A5.2 SCALE: 3/4" = 1'-0"

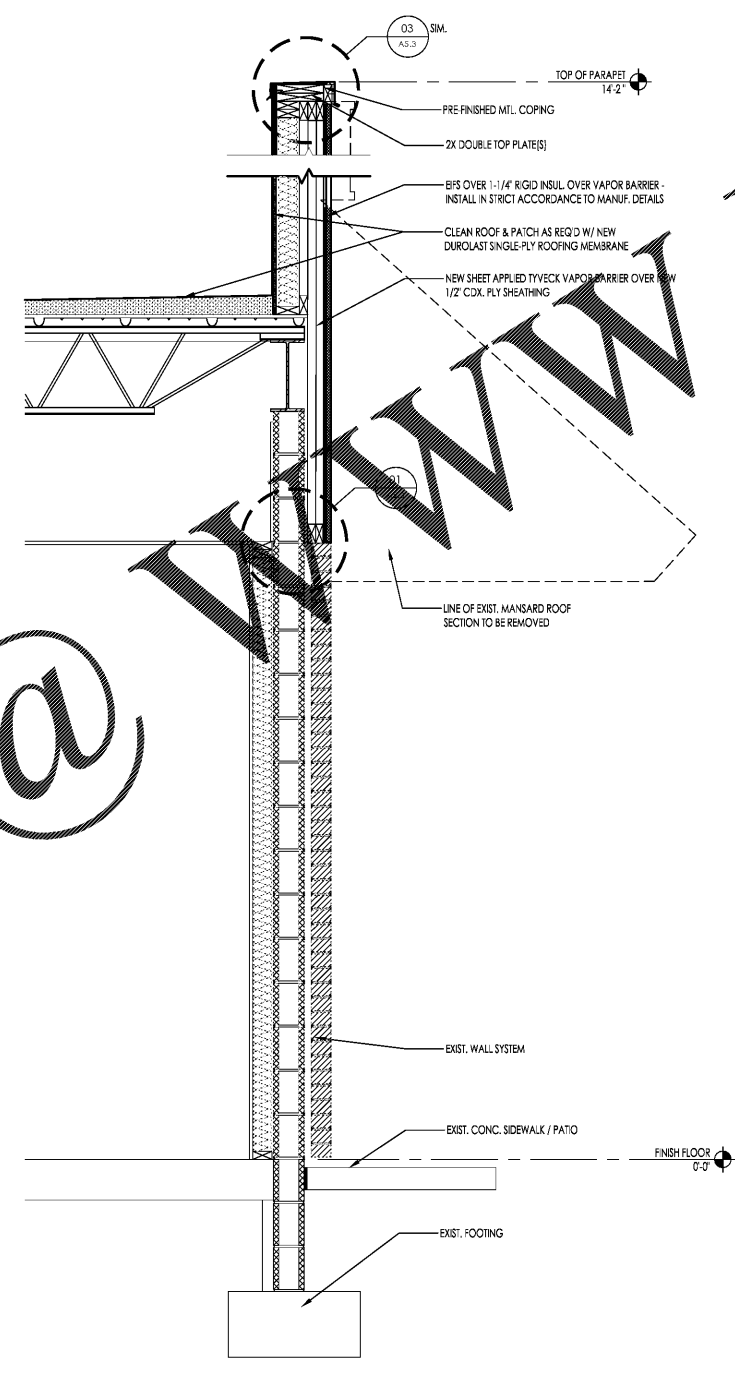

02 WALL SECTION  
A5.2 SCALE: 3/4" = 1'-0"

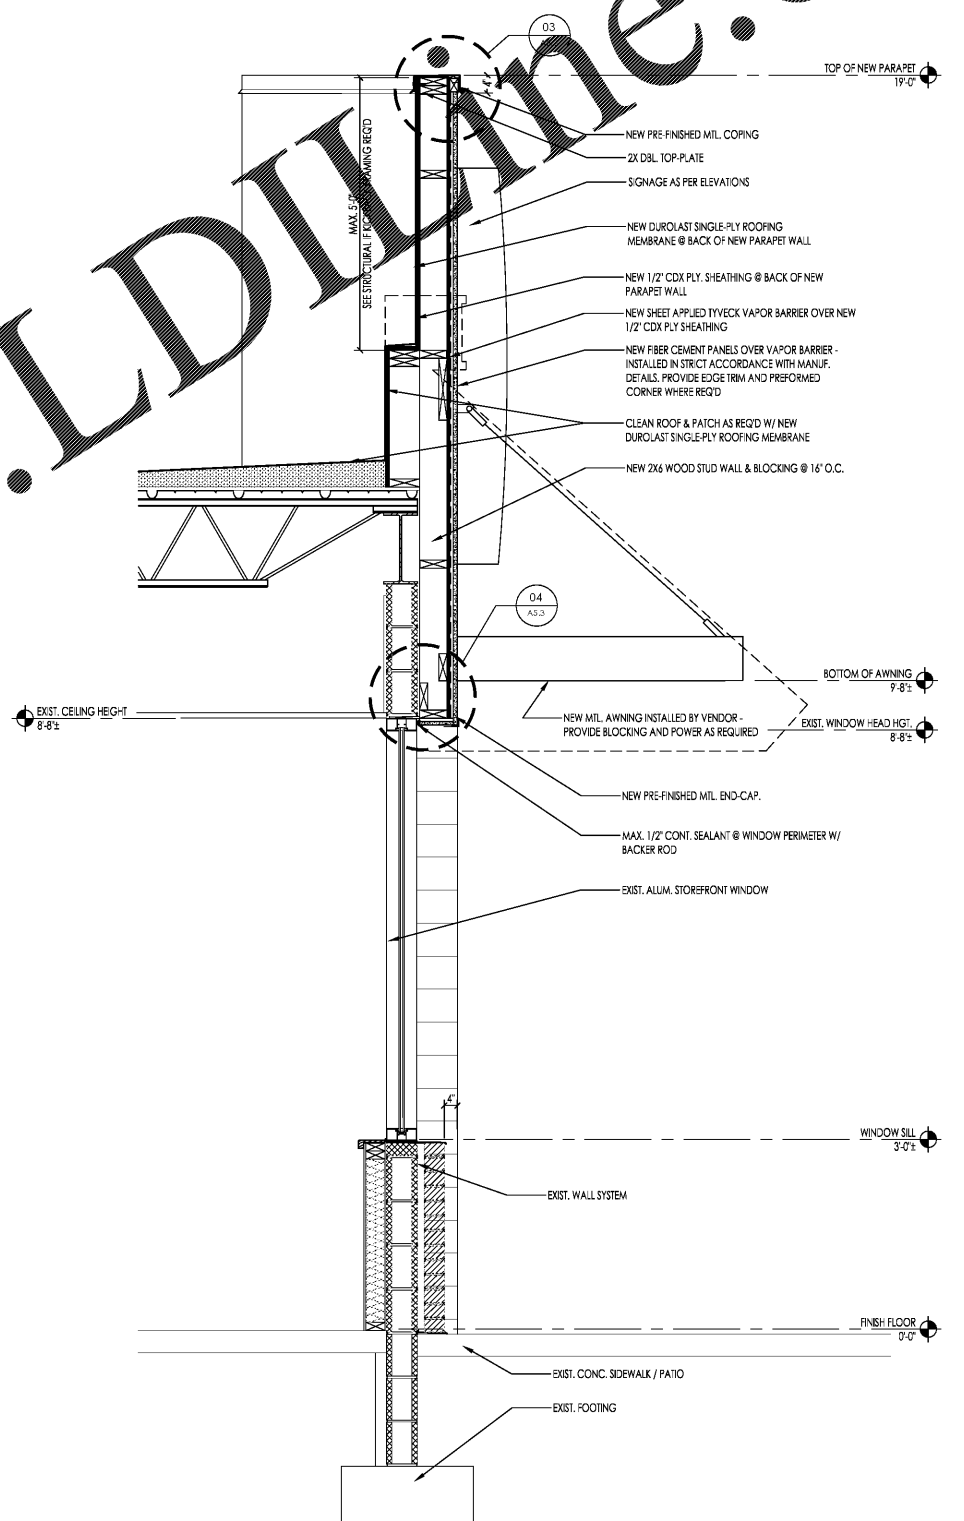

01 WALL SECTION  
A5.2 SCALE: 3/4" = 1'-0"

NO.	DATE	BY/PERMIT SET	REVISION
01	05/11/18		
02			
03			
04			
05			
06			
07			

**BURGER KING**

PREMIER HOLDINGS OF GEORGIA, LLC  
3838 Stewart Road, Unit A  
Doraville, GA 30046

2126 Morris Avenue  
Atlanta, GA 30329  
Phone: (404) 322-1251  
Fax: (404) 322-1778  
Email: info@huckstern.com  
www.huckstern.com

**James M. Huckstern**  
architect AIA

architecture • planning • interior design



PROJECT #17021.5  
BURGER KING  
998 SUNSET BLVD.  
JESUP, GA 31545

WALL SECTIONS