




Order Plans @

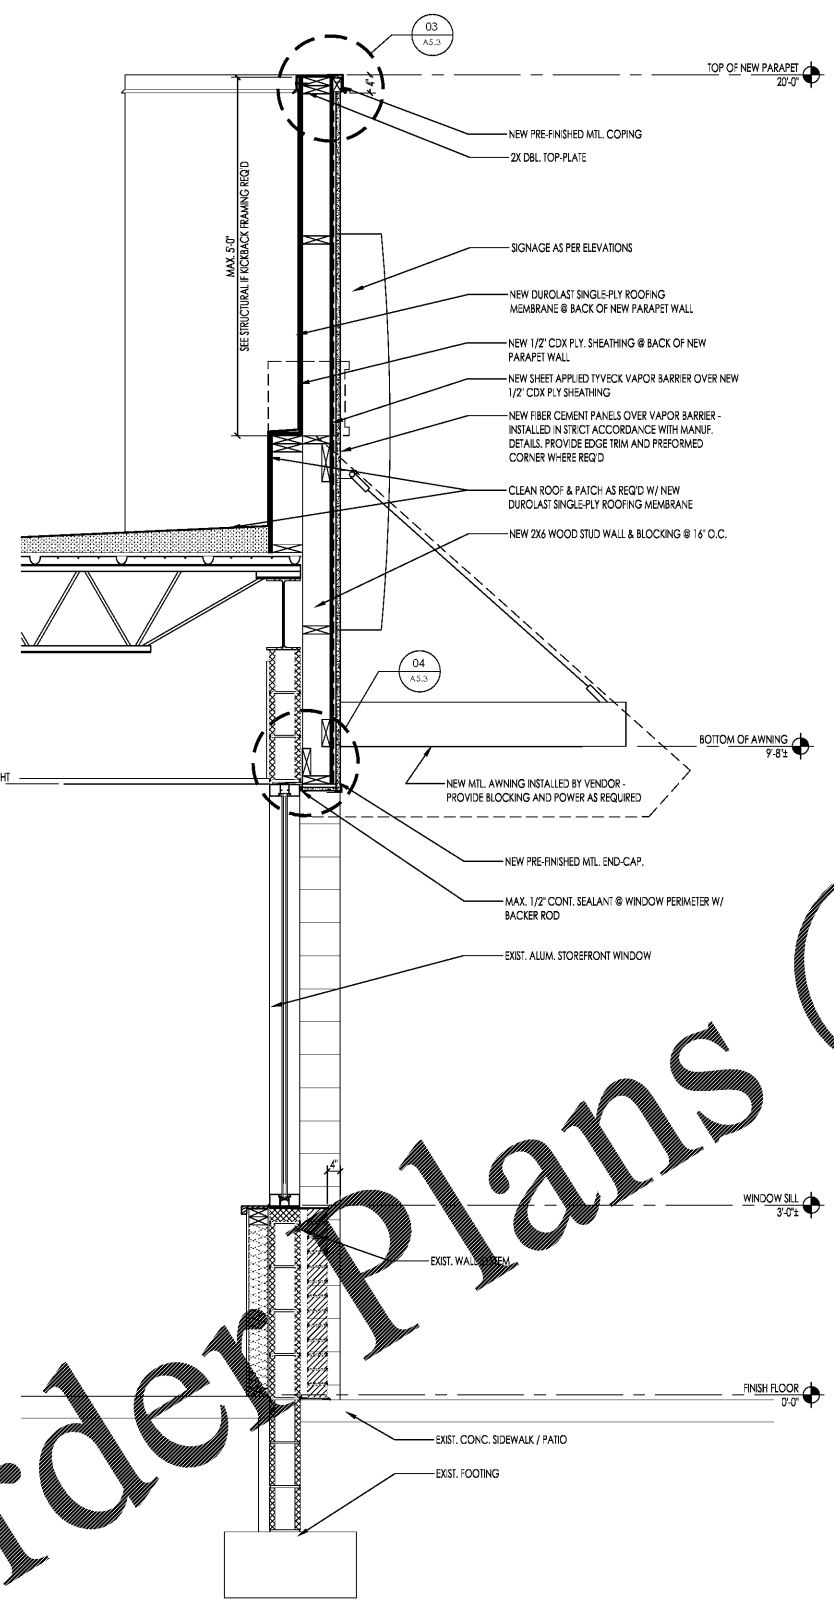

03 WALL SECTION
A5.2 SCALE: 3/4" = 1'-0"

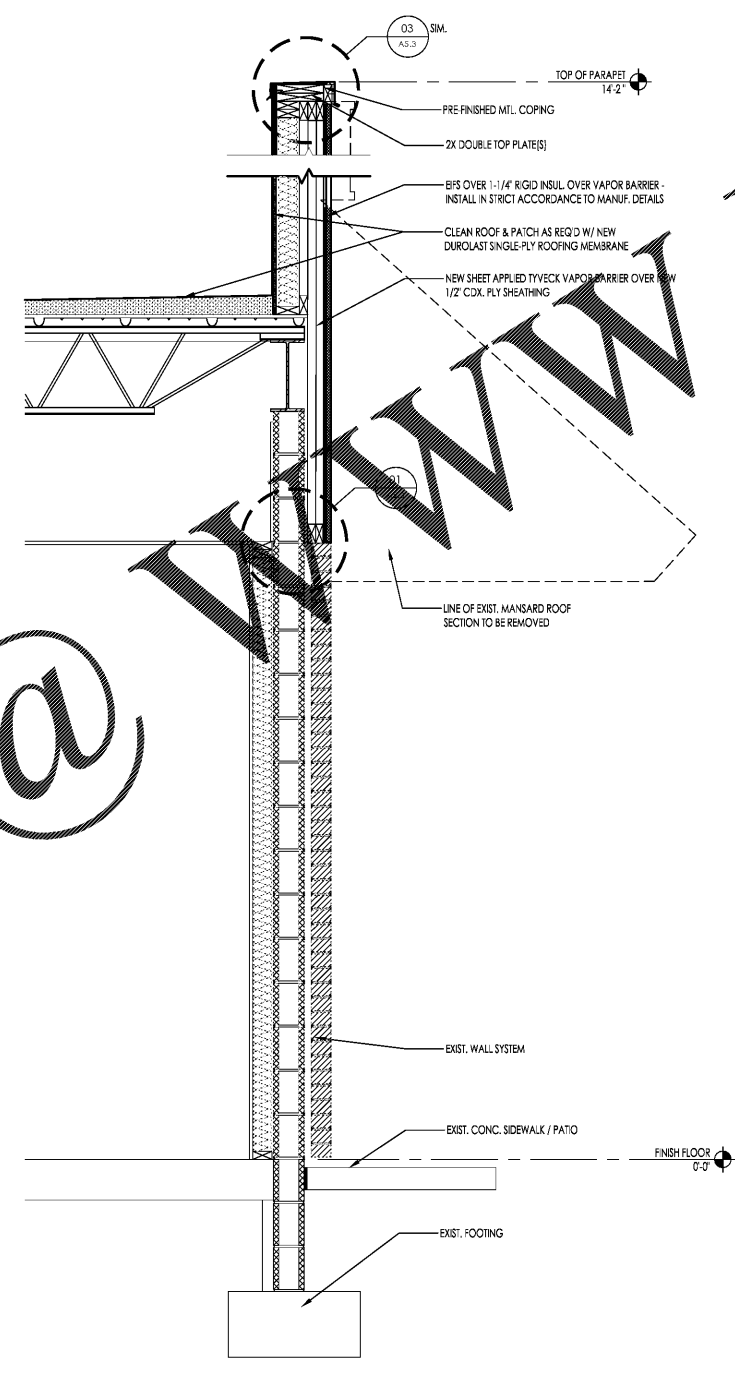

02 WALL SECTION
A5.2 SCALE: 3/4" = 1'-0"

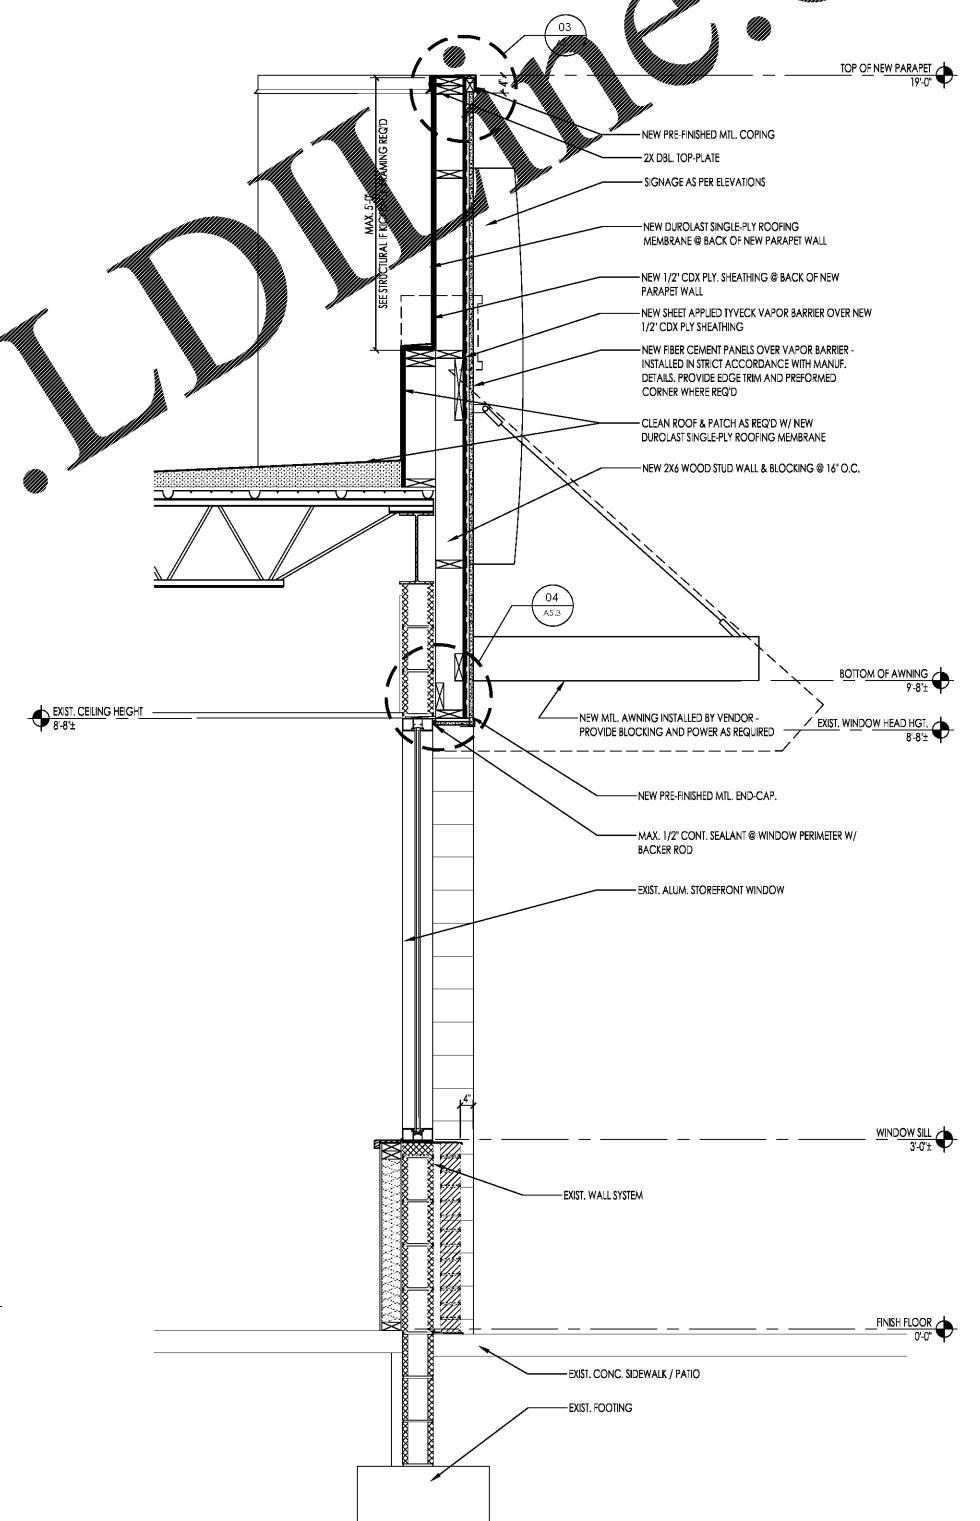

01 WALL SECTION
A5.2 SCALE: 3/4" = 1'-0"

NO.	DATE	BY/PERMIT SET	REVISION
01	05/11/18		
02			
03			
04			
05			
06			
07			

BURGER KING

PREMIER HOLDINGS OF GEORGIA, LLC
3838 Stewart Road, Unit A
Doraville, GA 30046

2126 Morris Avenue
Atlanta, GA 30329
Phone: (404) 322-1251
Fax: (404) 322-1778
email: info@hucksteyn.com
www.hucksteyn.com

James M. Hucksteyn
architect AIA

architecture • planning • interior design



PROJECT #17021.15
BURGER KING
998 SUNSET BLVD,
JESUP, GA 31545

WALL SECTIONS