

#ATL034  
CONYERS, GA

**Krystal**

**ISSUED FOR CONSTRUCTION**


1447 Highway 138  
Conyers, Georgia 30012  
Rockdale County, Georgia

Revisions		
#	Date	Description


Project Number: 18028  
Issued for: CONSTRUCTION  
Issue Date: 03/22/18

DRAWING TITLE  
**WALL SECTIONS**


SHEET NUMBER  
**A412**

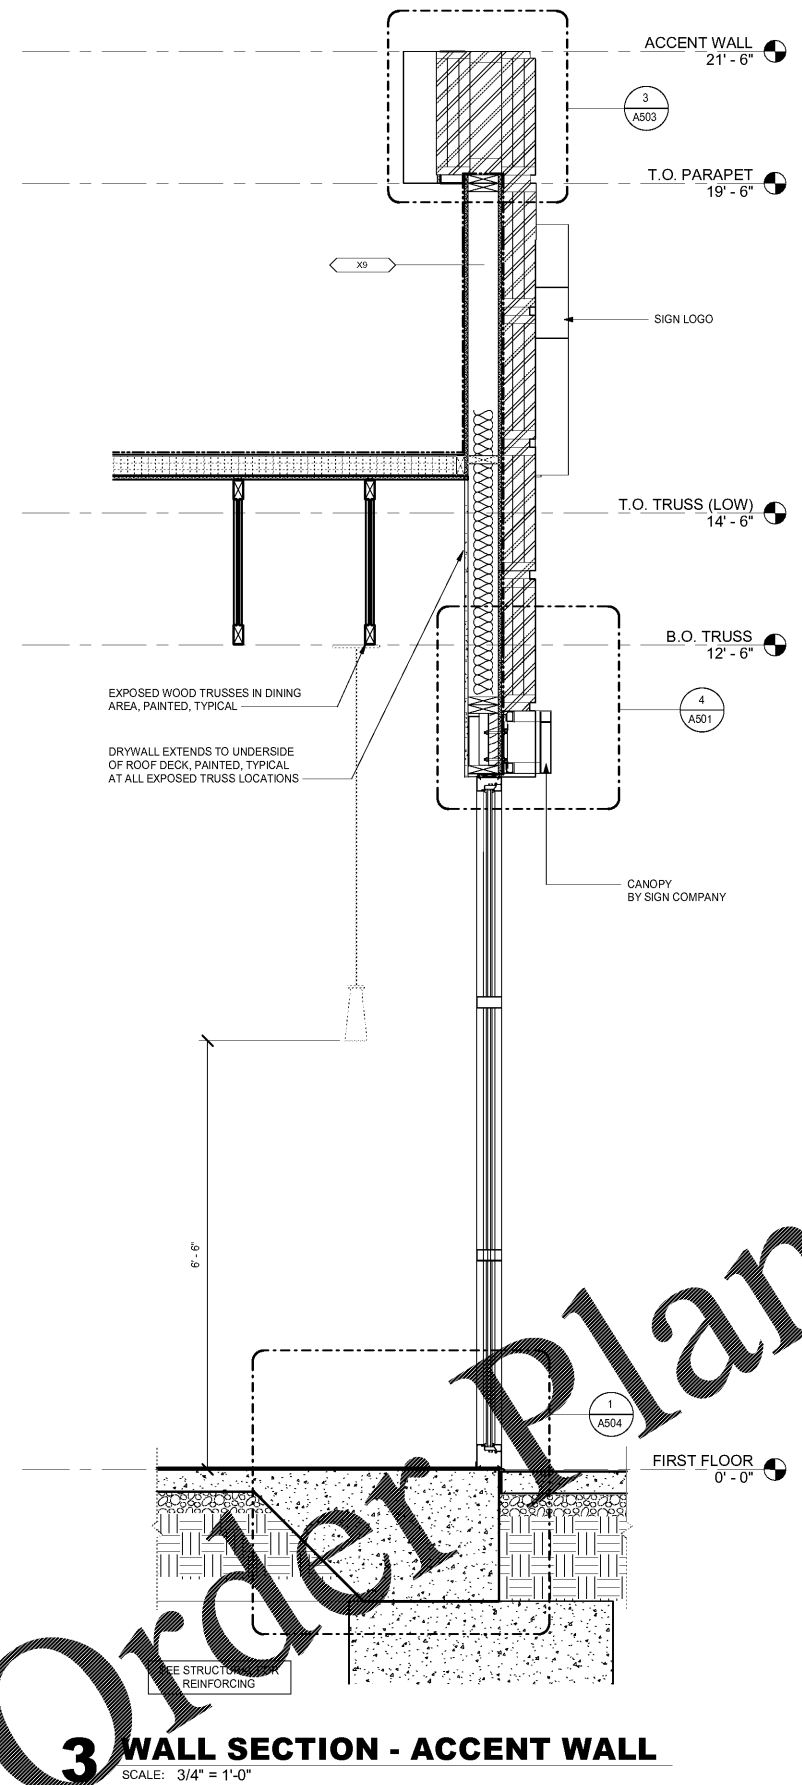

**3 WALL SECTION - ACCENT WALL**  
SCALE: 3/4" = 1'-0"

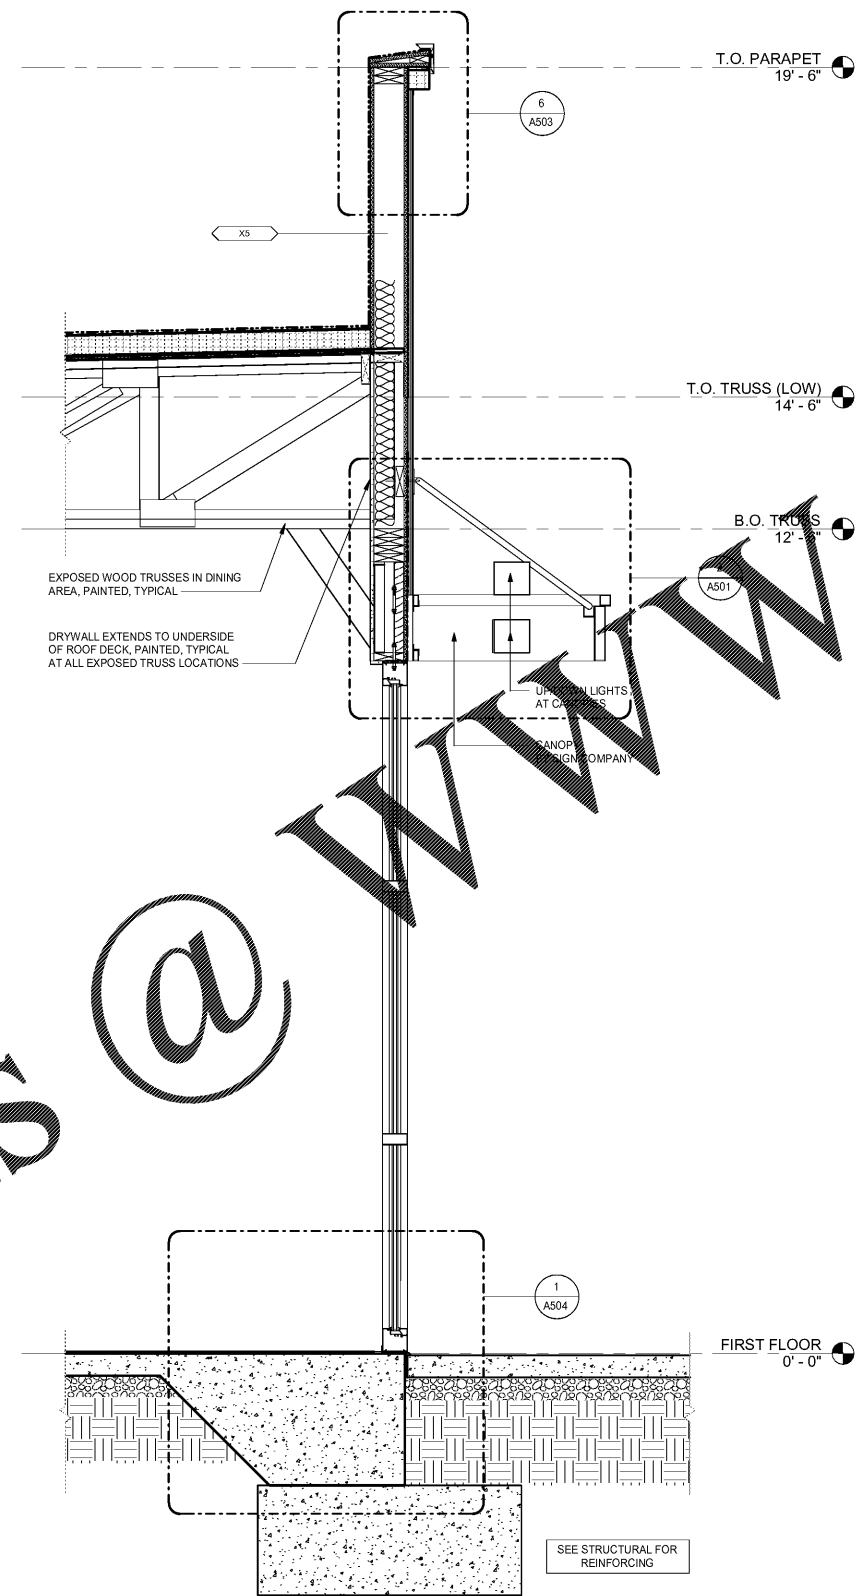

**2 WALL SECTION - EAST GLAZING**  
SCALE: 3/4" = 1'-0"

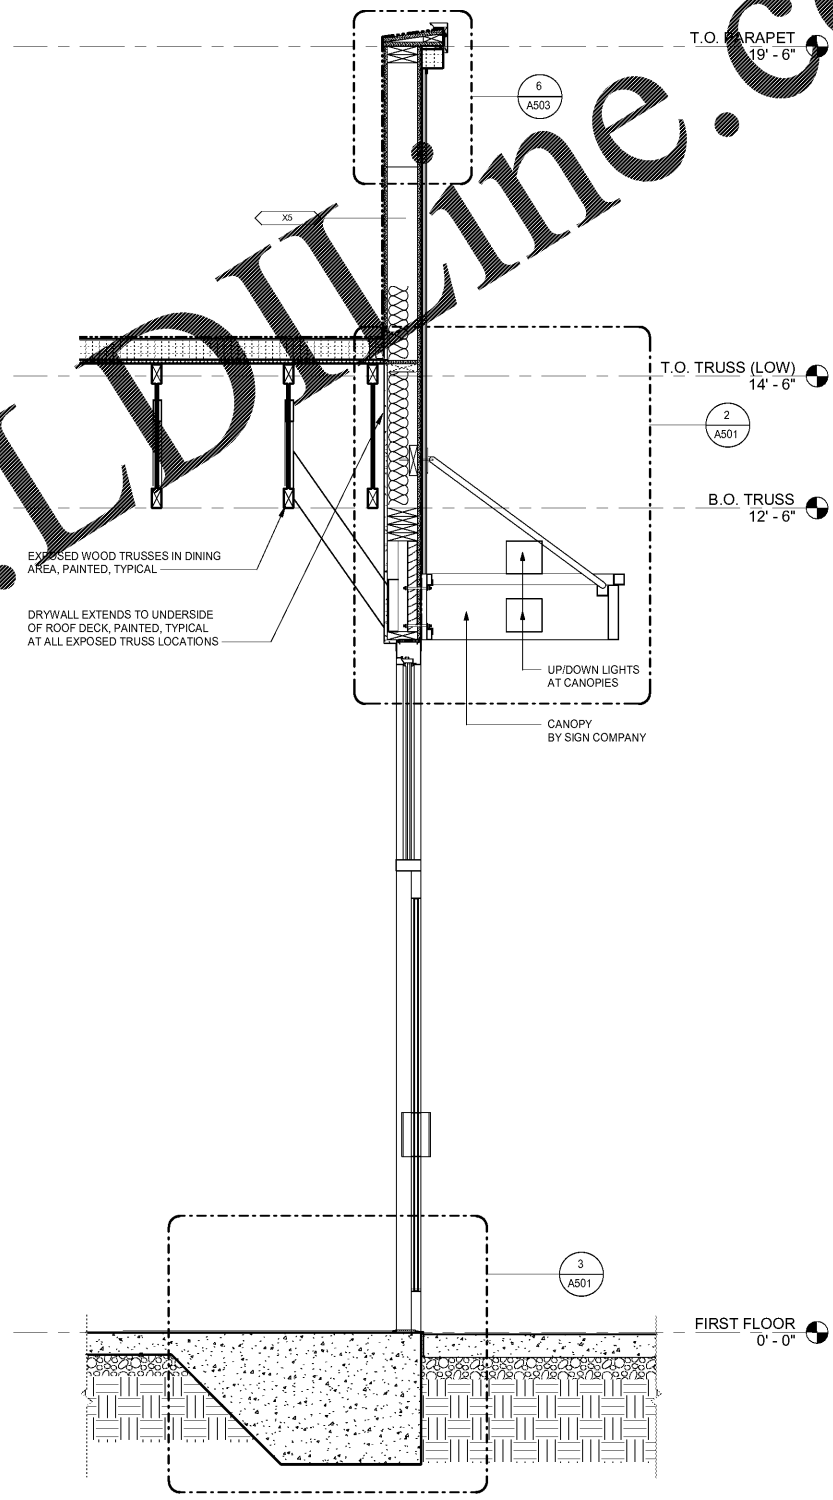

**1 WALL SECTION - FRONT GLAZING**  
SCALE: 3/4" = 1'-0"