



**#ATL 034
 CONYERS, GA**



1447 Highway 138
 Conyers, Georgia 30012
 Rockdale County, Georgia

Revisions		
#	Date	Description

Project Number: 180205
 Issued for: CONSTRUCTION
 Issue Date: 03-22-18

DRAWING TITLE
**ROOF FRAMING
 PLAN**

SHEET NUMBER
S101


ROOF FRAMING PLAN NOTES:

1. NOMINAL TRUSS BRG. SHALL BE +12'-6" FROM DATUM ELEVATION, U.N.O. ON PLAN AS (+X'-X") OR (-X'-X") AS REFERENCED FROM NOMINAL DATUM.
2. WOOD TRUSS FABRICATOR SHALL REF. ARCHITECTURAL DRAWINGS FOR ADDITIONAL DIMENSIONAL INFORMATION.
3. WOOD TRUSS FABRICATOR SHALL MODIFY TRUSSES TO PROVIDE ROOF SHAPE TO MEET ARCHITECTURAL REQUIREMENTS.
4. SEE PLYWOOD SHEATHING NOTES FOR ROOF DECK SHEATHING INFORMATION.
5. WHERE AVAILABLE, DIMENSIONS AND LOCATIONS FOR OPENINGS ARE SHOWN ON THE LOWEST LEVEL ON WHICH THE OPENING FIRST OCCURS AND ON SUBSEQUENT LEVELS WHERE DIMENSIONS OR LOCATIONS VARY.
6. SHEATH REMAINING LENGTH OF WALL (BEYOND MIN. SHEARWALL LENGTH AS PER SCHEDULE) WITH EQUIVALENT NON-SHEARWALL SHEATHING THICKNESS AND OVER ARCH DWG. ATT. TO NON-SHEARWALL SHEATHING WITH 10d NAILS @ 16" O.C.
7. COORDINATE ROOFTOP EQUIPMENT LOCATIONS WITH MECHANICAL DRAWING.
8. SEE S400 SERIES SHEETS FOR "GENERAL NOTES" AND S300 SERIES SHEETS FOR "TYPICAL DETAILS". TYPICAL DETAILS ARE GENERALLY NOT CUT ON PLANS BUT RATHER INTENDED TO DEFINE LOCAL CONSTRUCTION CONDITIONS. WHERE TYPICAL DETAILS ARE CUT IN PLANS THE INTENT IS TO ILLUSTRATE THE TYPE OF CONDITION AT WHICH THE DETAIL IS INTENDED TO APPLY OTHER THAN THE OCCURRENCE OF THAT DETAIL.
9. SEE S300 SERIES SHEETS FOR SHEARWALL INFORMATION.


LEGEND:

1. INDICATES DIRECTION OF ROOF SLOPE MARK
2. INDICATES WOOD SHEAR WALL
3. INDICATES LOAD BEARING WALL
4. INDICATES NON-LOAD BEARING WALL
5. INDICATES STEEL STRAPPED SHEAR WALL

STRUCTURAL FRAMING SCHEDULE			
TYPE MARK	DESCRIPTION	No. OF JACKS (EA. END)	No. OF KINGS (EA. END)
B1	(3) 1 3/4" x 16" 2.0 E GP LAM LVL	(2)	(2)
B2	(3) 1 3/4" x 14" 2.0 E GP LAM LVL	(2)	(2)
B3	(3) 1 3/4" x 9 1/2" 2.0 E GP LAM LVL	(2)	(2)
B4	(2) 1 3/4" x 7 1/4" 2.0 E GP LVL	(2)	(2)
B5	(3) 2x8 + PLYWOOD SPACER	(2)	(2)

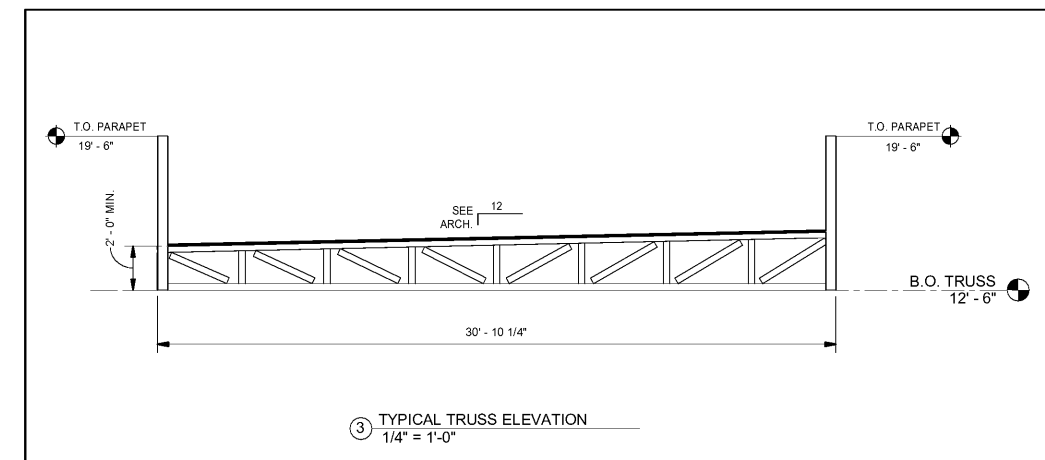

3 TYPICAL TRUSS ELEVATION
 1/4" = 1'-0"

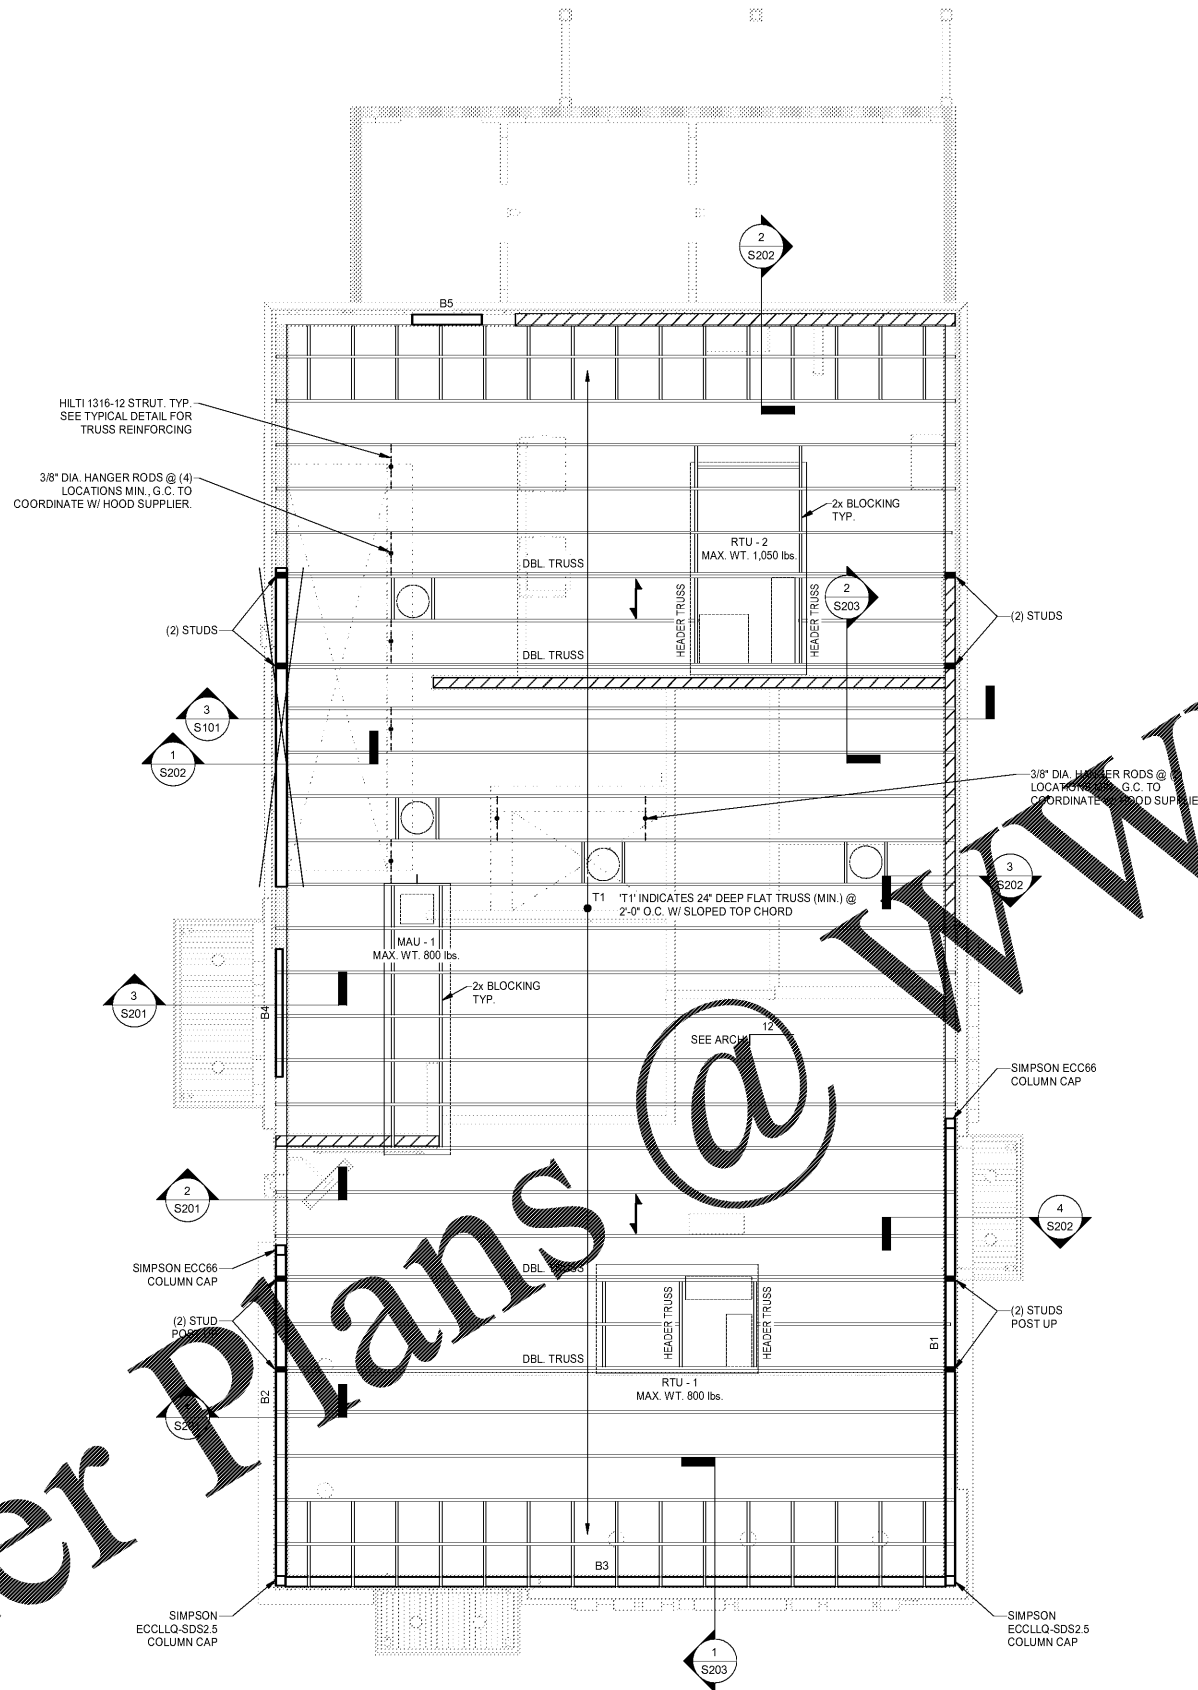

1 ROOF FRAMING PLAN
 1/4" = 1'-0"

Order Plans @ www.LDOnline.com