



03 WALL SECTION @ FRONT ELEVATION
A5.1 SCALE: 3/4" = 1'-0"

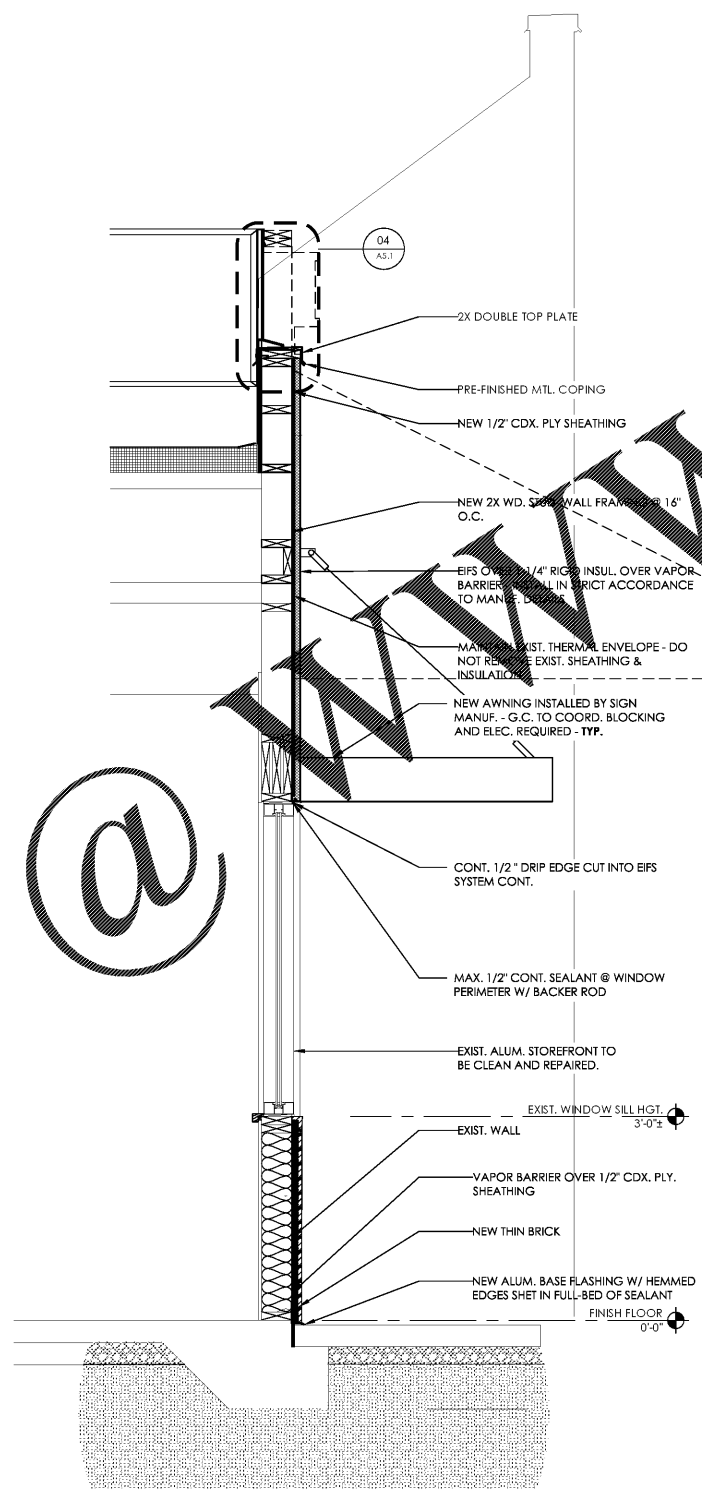

02 WALL SECTION @ FRONT ELEVATION
A5.1 SCALE: 3/4" = 1'-0"

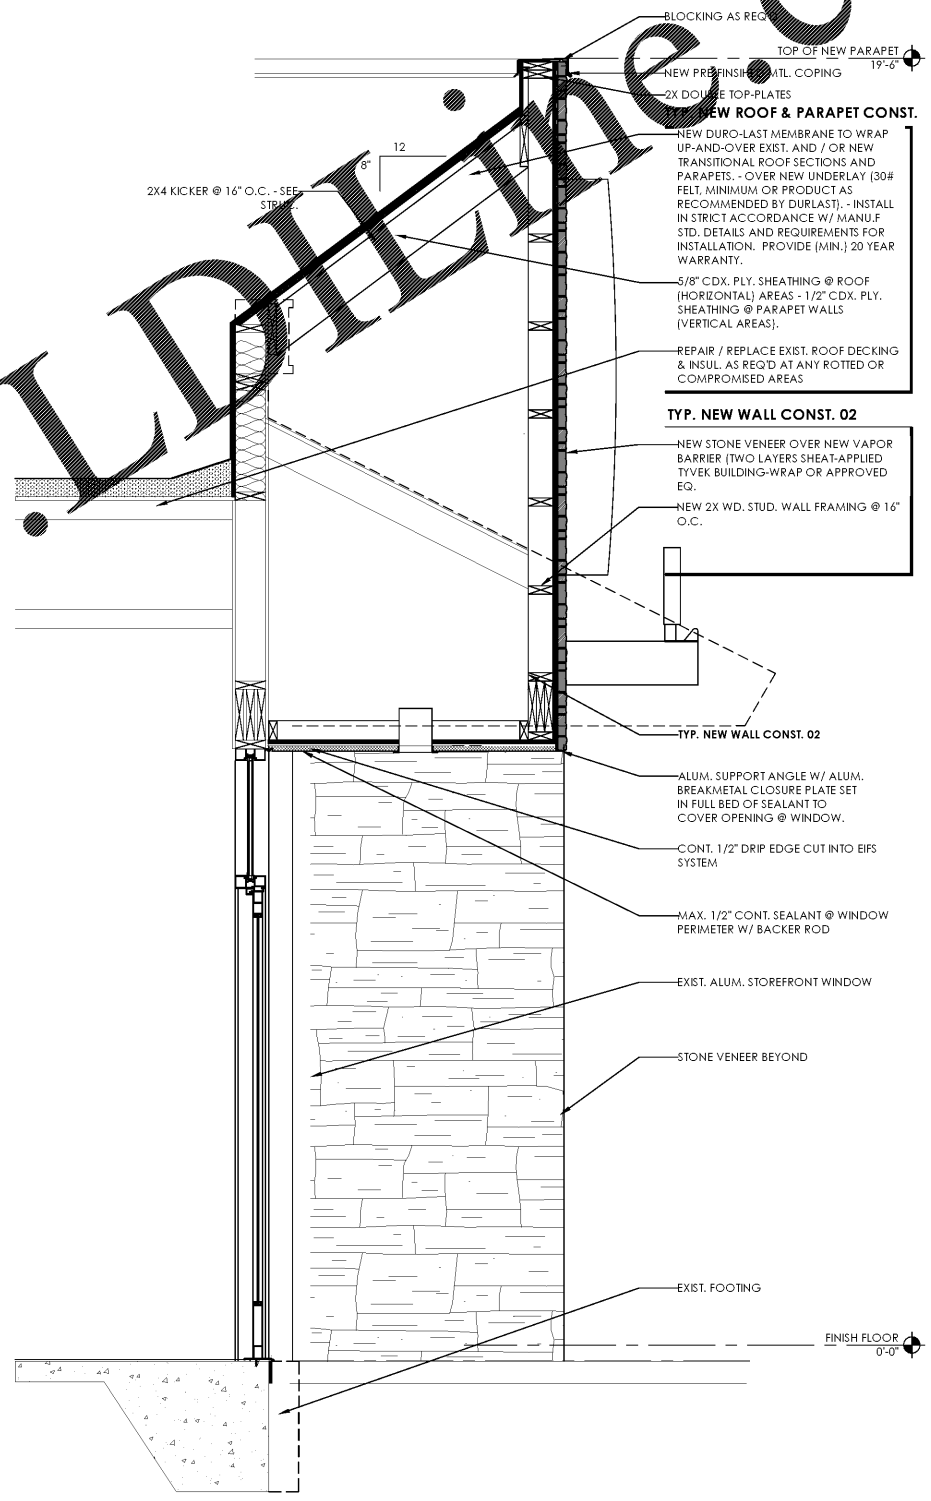

01 WALL SECTION @ ENTRY ARCHON
A5.1 SCALE: 3/4" = 1'-0"

Order Plans

WWW.LDINLINE.COM

@

NO.	DATE	DESCRIPTION



PREMIER KINGS, INC.
5529 CARMICHAEL RD
MONTGOMERY, AL 36117
PHONE: (334) 312-0849

2126 Morris Avenue
Birmingham, AL 35203
Phone: (205) 322-1251
Fax: (205) 322-1778
email: info@jamesm-huckestein.com
www.jamesm-huckestein.com

James M. Huckestein
architect AIA
architecture • planning • interior design



PROJECT #170237
BURGER KING RENOVATION
154 S MAIN ST.
BAXLEY, GA 31513

WALL SECTIONS
A5.1