


1 REAR ELEVATION
1/4" = 1'-0" NOTE

EXTERIOR FINISH MATERIAL SCHEDULE

Checked: 03/22/17

CODE	MATERIAL	MANUFACTURER	PRODUCT #	DESCRIPTION	REMARKS
AW-01	AWNING	ARLON	DD FRESH BREW AWNING	BROWN AWNING WITH FRESH BREW MESSAGING	STANDARD AWNING FOR FRESH BREW DESIGNS W/ ORANGE BAND
AW-01ALT	AWNING	ARLON	DD FRESH BREW AWNING	BROWN AWNING - PLAIN MATERIAL	STANDARD PLAIN MATERIAL FOR FIELD ERADICATION OF CLIP ICON AND COFFEE & MORE MESSAGE
AW-02	AWNING	ARLON	DD FRESH BREW AWNING	ORANGE AWNING WITH FRESH BREW MESSAGING	ALTERNATE AWNING FOR FB DESIGNS WHERE ORANGE BAND IS NOT ALLOWED OR PRACTICAL TO COVER ALL DESIGN
AW-02ALT	AWNING	ARLON	DD FRESH BREW AWNING	ORANGE AWNING - PLAIN MATERIAL	STANDARD PLAIN MATERIAL FOR FIELD ERADICATION OF CLIP ICON AND COFFEE & MORE MESSAGE
AW-03	AWNING	ARLON	BR FLAVORS AWNING	PINK AWNING	STANDARD AWNING FOR FB DESIGNS W/BLUE BAND
BC-1	BOLLARD COVERS	IDEAL SHIELD	BC1-CC-4-52-5	4"W X 52"H ORANGE BOLLARD SLEEVE	*ALTERNATE MATERIAL: HARDPLANK BOARDS DN MONOLITH
EIFS-02	EIFS	DRYVIT SYSTEMS, INC	DUDO-10-1020	PAINT COLORS TO MATCH MONOLITH SCHEME	ALTERNATE BUILDING MATERIAL TO MATCH PLANK FIELD SIDING (NON-MONOLITH)
EIFS-03	EIFS	DRYVIT SYSTEMS, INC	DUDO-10-1020	MATCH SHERWIN WILLIAMS 7536 "BITTERSWEET BLUE"	ALTERNATE BUILDING MATERIAL TO MATCH PLANK FIELD SIDING (NON-MONOLITH)
EIFS-04	EIFS	DRYVIT SYSTEMS, INC	DUDO-10-1020	MATCH SHERWIN WILLIAMS #6811 "MODERATE BLUE"	ALTERNATE BUILDING MATERIAL TO MATCH PLANK FIELD SIDING (NON-MONOLITH)
EIFS-05	EIFS	DRYVIT SYSTEMS, INC	DUDO-10-1020	MATCH SHERWIN WILLIAMS #65 "EXTRA WHITE"	ALTERNATE BUILDING MATERIAL TO MATCH PLANK FIELD SIDING (NON-MONOLITH)
PT-01	PAINT	SHERWIN WILLIAMS	6372	"INVITING IVORY"	SATIN
PT-02	PAINT	SHERWIN WILLIAMS	6099	"OBSTINATE ORANGE"	SATIN
PT-03	PAINT	SHERWIN WILLIAMS	6140	"MODERATE WHITE"	SATIN
PT-04	PAINT	SHERWIN WILLIAMS	6099	"SAND DOLLAR"	SATIN
PT-05	PAINT	SHERWIN WILLIAMS	7536	"BITTERSWEET STEEL"	SATIN
PT-06	PAINT	SHERWIN WILLIAMS	724	"SHERIDAN BLUE"	SATIN
PT-07	PAINT	SHERWIN WILLIAMS	617	"SHERIDAN BLUE"	SATIN
PT-08	PAINT	SHERWIN WILLIAMS	617	"JULY BROWN"	SATIN
PT-09	PAINT	SHERWIN WILLIAMS	617	"STURDY BROWN"	SATIN
PT-10	PAINT	SHERWIN WILLIAMS	6099	"JAVA"	SATIN
PT-11	PAINT	SHERWIN WILLIAMS	6099	"FRENCH ROAST"	SATIN
PT-12	PAINT	SHERWIN WILLIAMS	6006	"BLACK BEAN"	SATIN
PT-13	PAINT	SHERWIN WILLIAMS	7006	"EXTRA WHITE"	SATIN (COMBO - BR FIELD)

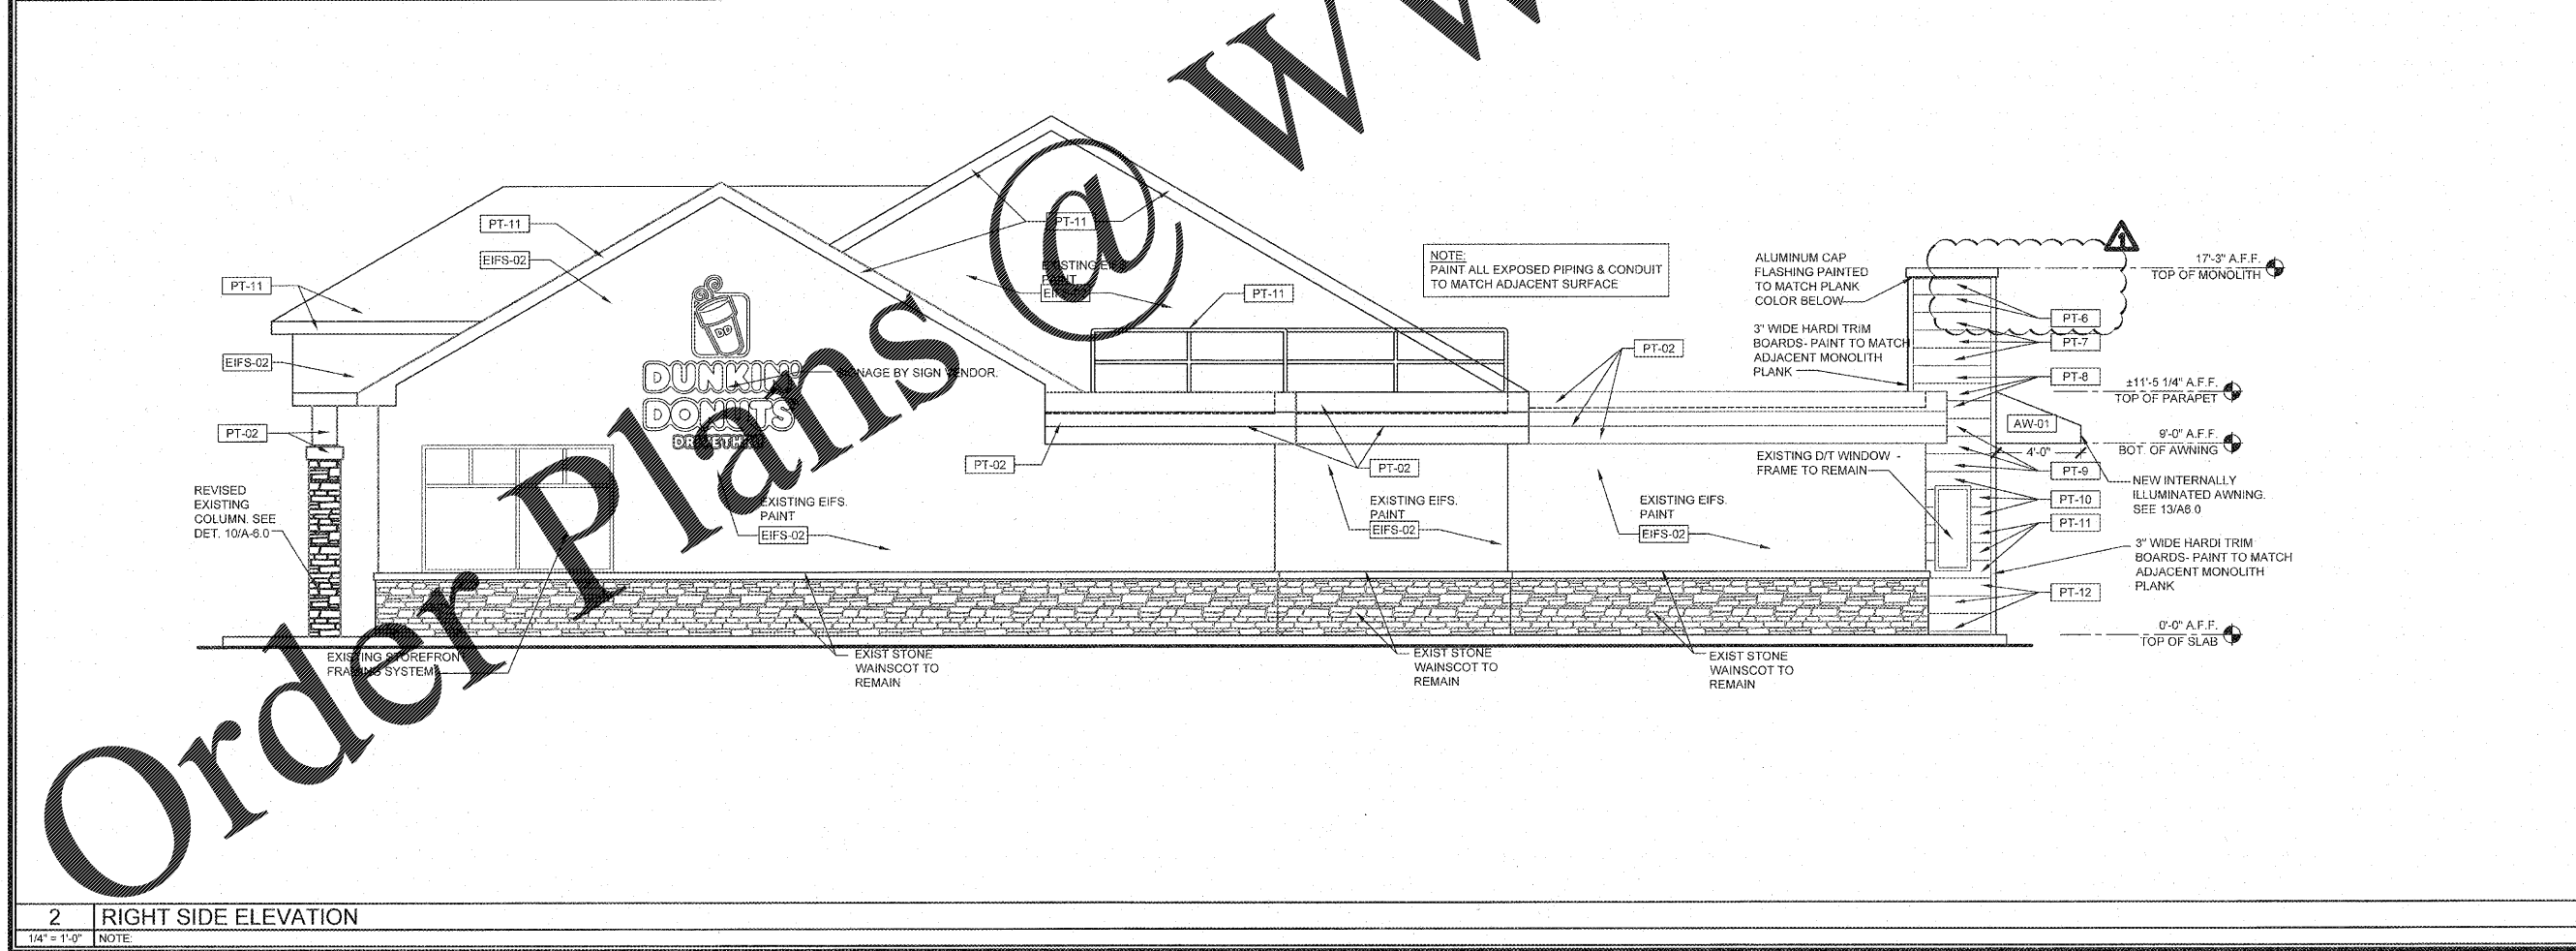

2 RIGHT SIDE ELEVATION
1/4" = 1'-0" NOTE

NOTE: DRAWINGS ARE NOT TO SCALE IF SHEET IS PLOTTED ON 11" x 17"

THESE PLANS ARE CONFIDENTIAL PROPERTY OF DUNKIN' BRANDS, INC. UNLESS OTHERWISE INDICATED. NO OTHER RESTRICTED ACCESS.

Dunkin' Brands

PROJECT NO.: 17229

NRD national restaurant designers
ARCHITECTS & ENGINEERS

3005 Carrington Mill Blvd., Morrisville, NC 27560
ph: 919 544 7251 fax: 919 544 9399

A Division of LMHT Associates

CREATED BY: [Signature]
DATE: 03/22/17

NO	DESCRIPTION	DATE	SCALE	DRAWN	CKD	APPD
1	OWNER COMMENTS (RESTROOM CHANGE)	5/2/18		AY	TD	
	SHEET REVISIONS					

DD FRESH BREW 1.0
908 MARKET DRIVE, EMPORIA, VA

EXTERIOR ELEVATIONS AND FINISH SCHEDULE

PC# 358084

A-5.1