




EXTERIOR FINISH SCHEDULE			
KEY	MATERIAL / MFG.	COLOR / NO.	NOTES
A1	EDGE METAL	A1 - SLATE GRAY A1a - SILVER METALLIC	SEE SPECIFICATIONS APPENDIX 'B'
A2	MODULAR BRICK	FIELD COLOR - FORTERRA "OLD WILLIAMSBURG"	FIELD AND TRANSOM WINDOW SILLS
A3	MODULAR BRICK	ACCENT COLOR - MERIDIAN REDWOOD BLEND	PILASTERS
A4	STOREFRONT	ANODIZED ALUM.	RE: DWG. A602
A5	MEMBRANE ROOFING	GRAY	AT BACK OF ALDI LOGO SIGN TOWER, FOOD MARKET SIGN TOWER AND CANOPY ROOF - SEE SPECIFICATIONS APPENDIX 'B'
A6	METAL SOFFIT PANELS	SOLID PANELS - SEE SPEC	RE: DWG. A301-A304
A7	EXTERIOR PAINT	PT-19 / CL-5	RE: DWG. A603
A8	DUMPSTER ENCLOSURE		RE: DWG. A505
A9	FIBER CEMENT WALL PANELS	VINTAGEWOOD "ASH" PANELS	PROVIDE PANEL JOINTS AS SHOWN
A10	BLRD-2	PT-19 / CL-4	RE: DWG. A603
A10a	BLRD-4	FACTORY FINISH - CHARCOAL	RE: DWG. A603
A11	CART RAIL & STARTER POST	GALVANIZED	
A12	DOCK LEVELER / SEAL AND BUMPERS	LEVELER - FACTORY FINISH / SEAL AND BUMPERS - FACTORY FINISH - BLACK	PROVIDE BRICK BEHIND DOCK SEAL IN LIEU OF CAST STONE SILL
A13	FIBER CEMENT WALL PANELS	VINTAGEWOOD "CEDAR" PANELS	PROVIDE PANEL JOINTS AS SHOWN
A14	ALDI TOWER SIGN	BY SIGN VENDOR	7'-11 1/8" w. x 9'-5 1/2" h. SEE DETAIL D17A504; VERIFY SIGN SIZE PRIOR TO FRAMING OPENING
A15	OVERFLOW SCUPPER	SEE SPEC	
A16	PREFABRICATED SUN SHADE	SILVER POWDER COAT	MANUFACTURED BY C. F. LAURENCE; RE: DWGS A306, A505; ALIGN OUTRIGGERS W/ WINDOW MULLIONS BELOW
A17	CONDUIT	EXTEND CONDUIT 1" BEYOND FACE OF FIBER CEMENT WALL PANEL & PAINT TO MATCH PANEL. FILL OPEN END WITH SEALANT AND SEAL AROUND PENETRATION	CONTRACTOR TO COORDINATE FINAL LOCATION PRIOR TO INSTALLATION
A18	KNOX BOX	FACTORY FINISH	CONFIRM TYPE AND LOCATION WITH LOCAL FIRE MARSHAL
E1	WALL SCOSCE	FACTORY FINISH	SEE DIMENSION ON DRAWING FOR MOUNTING HEIGHT
E2	WALL SCOSCE	FACTORY FINISH	SEE DIMENSION ON DRAWING FOR MOUNTING HEIGHT
E3	WALL SCOSCE	FACTORY FINISH	MOUNT @ 8'-2" A.F.F.
E4	EXTERIOR WALL PACK	FACTORY FINISH	MOUNT @ 12'-0" A.F.F.
E5	EXIT DISCHARGE LIGHT	FACTORY FINISH	MOUNT @ 8'-0" A.F.F.
E6	UTILITY METERING & C.T.	FACTORY FINISH	SEE ELECTRICAL DWGS
E7	EXTERIOR DUPLEX RECEPTACLE	FACTORY FINISH	MOUNT @ 1'-6" A.F.F. IN 4" SQUARE J-BOX
F1	FIRE DEPT. CONNECTION	REMOTE CONNECTION	SEE FIRE PROTECTION DWGS, RELOCATED OFF STRUCTURE
F2	MOTOR GONG	FACTORY FINISH	SEE FIRE PROTECTION DWGS
P1	HOSE BIB	FACTORY FINISH	SEE PLUMBING DWGS
P2	RPZ DISCHARGE	FACTORY FINISH	SEE PLUMBING DWGS
A4a	STOREFRONT KEY	ANODIZED ALUMINIUM	SHADED WINDOWS ARE SPANDREL - RE: DWG. A602

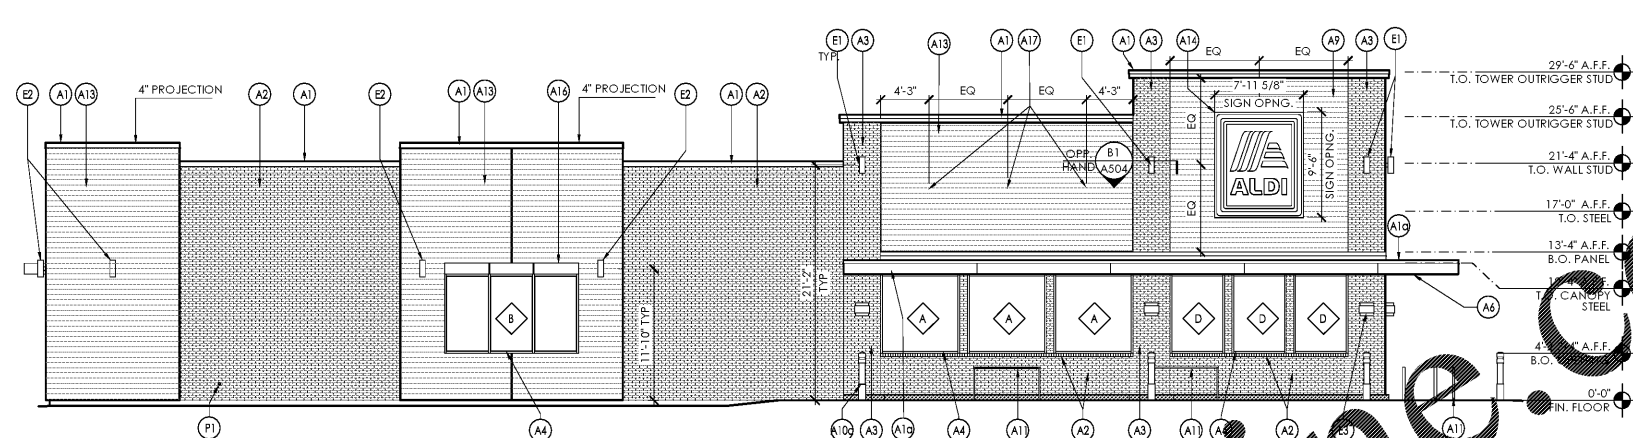


4 Side Elevation
SCALE: 1/8" = 1'-0"

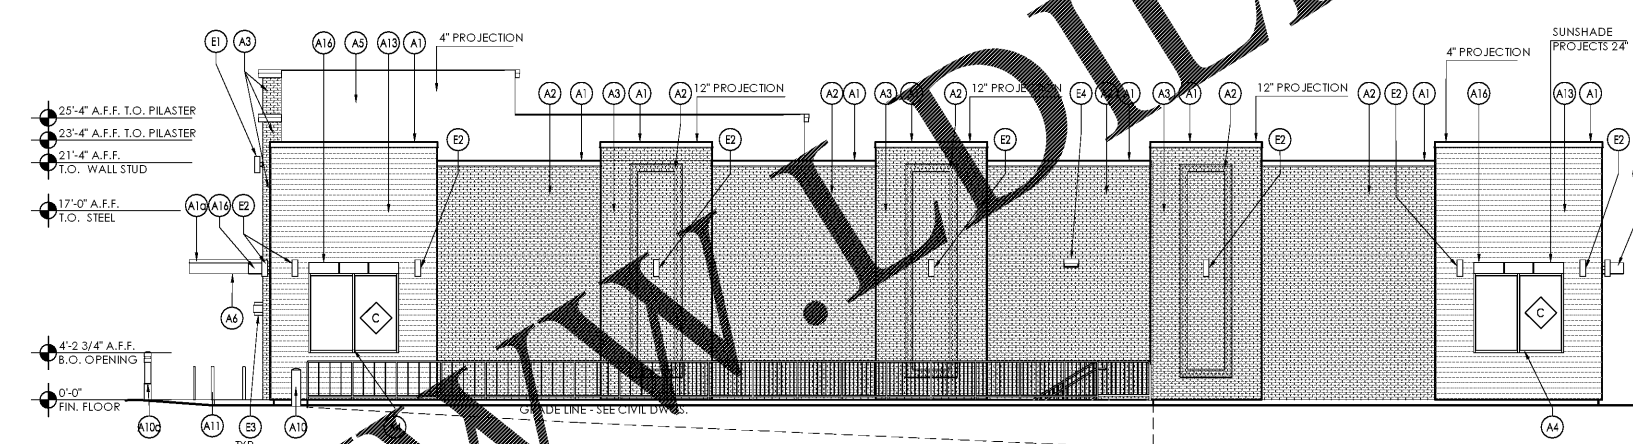

Side Elevation
SCALE: 1/8" = 1'-0"

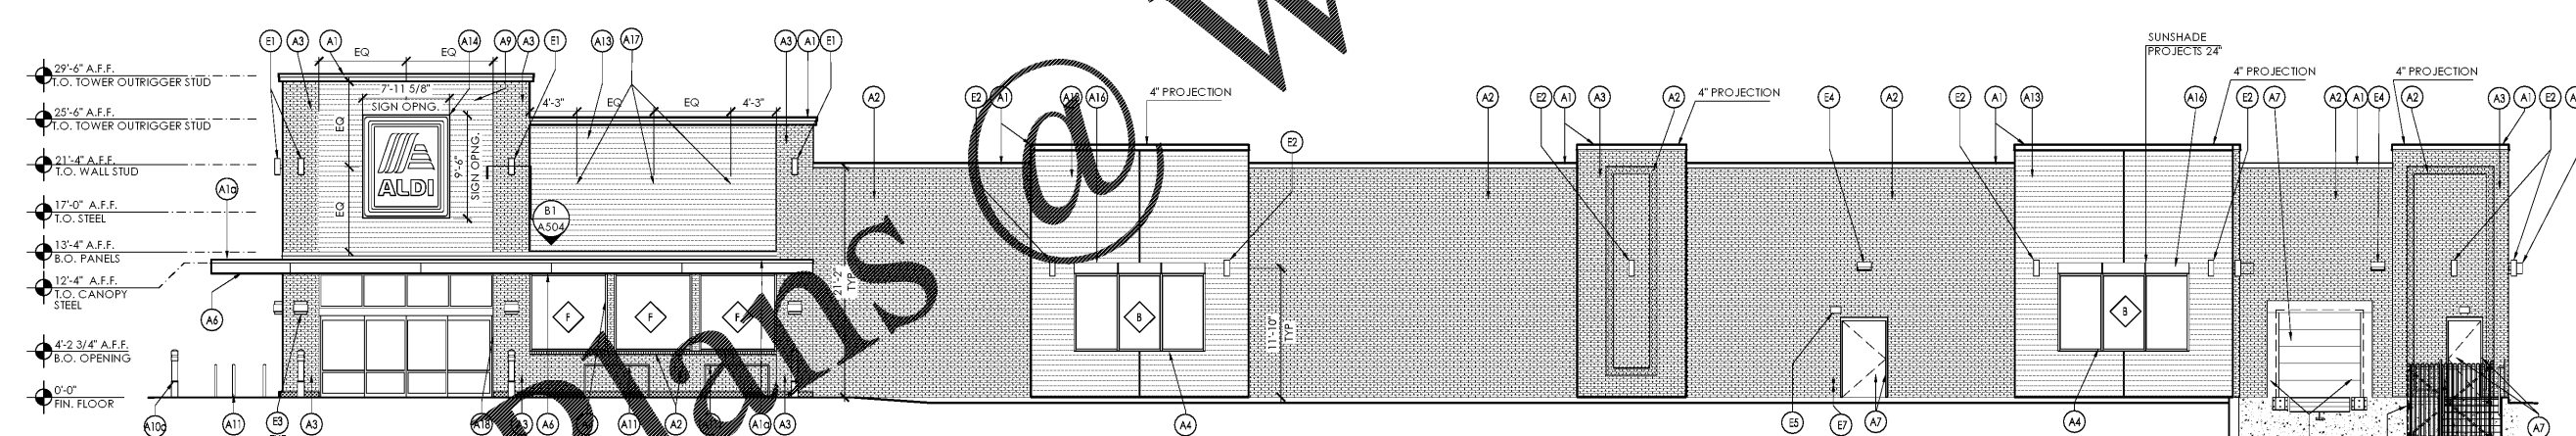

2 Front Elevation
SCALE: 1/8" = 1'-0"

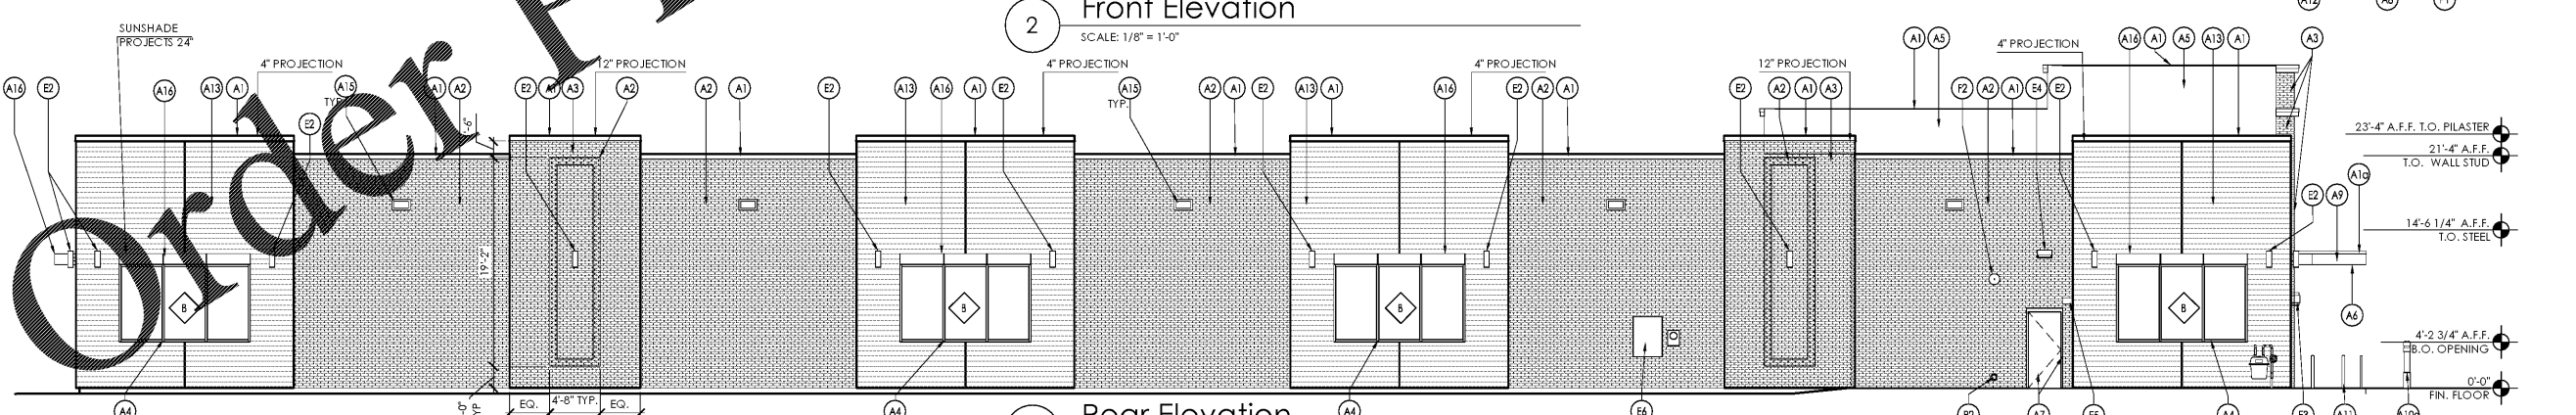

1 Rear Elevation
SCALE: 1/8" = 1'-0"

Issued:	Date:
A Permit Set	12/05/17
B Client Review Set	05/03/18
C Bid Set	05/11/18
D	
Revisions:	Date:
1	
2	
4	
5	
7	
8	
9	

DO NOT SCALE PLANS
Copying, Printing, Software and other processes required to produce these prints can stretch or shrink the actual paper or layout. Therefore, scaling of this drawing may be inaccurate. Contact us consultants with any need for additional dimensions or clarifications.

ms consultants, inc.
engineers, architects, planners
920 Main Campus Drive
Suite 430
Raleigh, NC 27606-5213
phone 919.772.5565
fax 919.779.2308

DRAWN BY: MEM/KNW
REVIEWED BY: JAB

Seal

ALDI Inc.
1985 Old Union Church Road
Salisbury, NC 28146
(704) 642-0023
(704) 642-0078 fax

ALDI Inc. Store #: 65
Charlotte, NC
6113 Idlewild Road
Charlotte, NC 28212
Mecklenburg County
Project Name & Location:

Exterior Elevations Drawing Name:	
Prototype Rls. 09/07/17	Project No. 40452-13
Type: LHSD-V8	
	A-201
Scale: As Noted	Drawing No.