




| EXTERIOR FINISH SCHEDULE |                                 |   |   |
|--------------------------|---------------------------------|---|---|
| KEY                      | MATERIAL / MFG.                 | COLOR / NO.   | NOTES   |
| A1                       | EDGE METAL                      | A1 - SLATE GRAY<br>A1a - SILVER METALLIC  | SEE SPECIFICATIONS APPENDIX 'B'   |
| A2                       | MODULAR BRICK                   | FIELD COLOR - FORTERRA "OLD WILLIAMSBURG"   | FIELD AND TRANSOM WINDOW SILLS  |
| A3                       | MODULAR BRICK                   | ACCENT COLOR - MERIDIAN REDWOOD BLEND   | PILASTERS   |
| A4                       | STOREFRONT                      | ANODIZED ALUM.  | RE: DWG. A602   |
| A5                       | MEMBRANE ROOFING                | GRAY  | AT BACK OF ALDI LOGO SIGN TOWER, FOOD MARKET SIGN TOWER AND CANOPY ROOF - SEE SPECIFICATIONS APPENDIX 'B' |
| A6                       | METAL SOFFIT PANELS             | SOLID PANELS - SEE SPEC   | RE: DWG. A301-A304  |
| A7                       | EXTERIOR PAINT                  | PT-19 / CL-5  | RE: DWG. A603   |
| A8                       | DUMPSTER ENCLOSURE              |   | RE: DWG. A505   |
| A9                       | FIBER CEMENT WALL PANELS        | VINTAGEWOOD "ASH" PANELS  | PROVIDE PANEL JOINTS AS SHOWN   |
| A10                      | BLRD-2                          | PT-19 / CL-4  | RE: DWG. A603   |
| A10a                     | BLRD-4                          | FACTORY FINISH - CHARCOAL   | RE: DWG. A603   |
| A11                      | CART RAIL & STARTER POST        | GALVANIZED  |   |
| A12                      | DOCK LEVELER / SEAL AND BUMPERS | LEVELER - FACTORY FINISH / SEAL AND BUMPERS - FACTORY FINISH - BLACK  | PROVIDE BRICK BEHIND DOCK SEAL IN LIEU OF CAST STONE SILL   |
| A13                      | FIBER CEMENT WALL PANELS        | VINTAGEWOOD "CEDAR" PANELS  | PROVIDE PANEL JOINTS AS SHOWN   |
| A14                      | ALDI TOWER SIGN                 | BY SIGN VENDOR  | 7'-11 1/8" w. x 9'-5 1/2" h. SEE DETAIL D1/A504; VERIFY SIGN SIZE PRIOR TO FRAMING OPENING                |
| A15                      | OVERFLOW SCUPPER                | SEE SPEC  |   |
| A16                      | PREFABRICATED SUN SHADE         | SILVER POWDER COAT  | MANUFACTURED BY C. F. LAURENCE; RE: DWGS A306, A505; ALIGN OUTRIGGERS W/ WINDOW MULLIONS BELOW            |
| A17                      | CONDUIT                         | EXTEND CONDUIT 1" BEYOND FACE OF FIBER CEMENT WALL PANEL & PAINT TO MATCH PANEL. FILL OPEN END WITH SEALANT AND SEAL AROUND PENETRATION | CONTRACTOR TO COORDINATE FINAL LOCATION PRIOR TO INSTALLATION   |
| A18                      | KNOX BOX                        | FACTORY FINISH  | CONFIRM TYPE AND LOCATION WITH LOCAL FIRE MARSHAL   |
| E1                       | WALL SCIENCE                    | FACTORY FINISH  | SEE DIMENSION ON DRAWING FOR MOUNTING HEIGHT  |
| E2                       | WALL SCIENCE                    | FACTORY FINISH  | SEE DIMENSION ON DRAWING FOR MOUNTING HEIGHT  |
| E3                       | WALL SCIENCE                    | FACTORY FINISH  | MOUNT @ 8'-2" A.F.F.  |
| E4                       | EXTERIOR WALL PACK              | FACTORY FINISH  | MOUNT @ 12'-0" A.F.F.   |
| E5                       | EXIT DISCHARGE LIGHT            | FACTORY FINISH  | MOUNT @ 8'-0" A.F.F.  |
| E6                       | UTILITY METERING & C.T.         | FACTORY FINISH  | SEE ELECTRICAL DWGS   |
| E7                       | EXTERIOR DUPLEX RECEPTACLE      | FACTORY FINISH  | MOUNT @ 1'-6" A.F.F. IN 4" SQUARE J-BOX   |
| F1                       | FIRE DEPT. CONNECTION           | REMOTE CONNECTION   | SEE FIRE PROTECTION DWGS, RELOCATED OFF STRUCTURE   |
| F2                       | MOTOR GONG                      | FACTORY FINISH  | SEE FIRE PROTECTION DWGS  |
| P1                       | HOSE BIB                        | FACTORY FINISH  | SEE PLUMBING DWGS   |
| P2                       | RPZ DISCHARGE                   | FACTORY FINISH  | SEE PLUMBING DWGS   |
| A4a                      | STOREFRONT KEY                  | ANODIZED ALUMINUM   | SHADED WINDOWS ARE SPANDREL - RE: DWG. A602   |

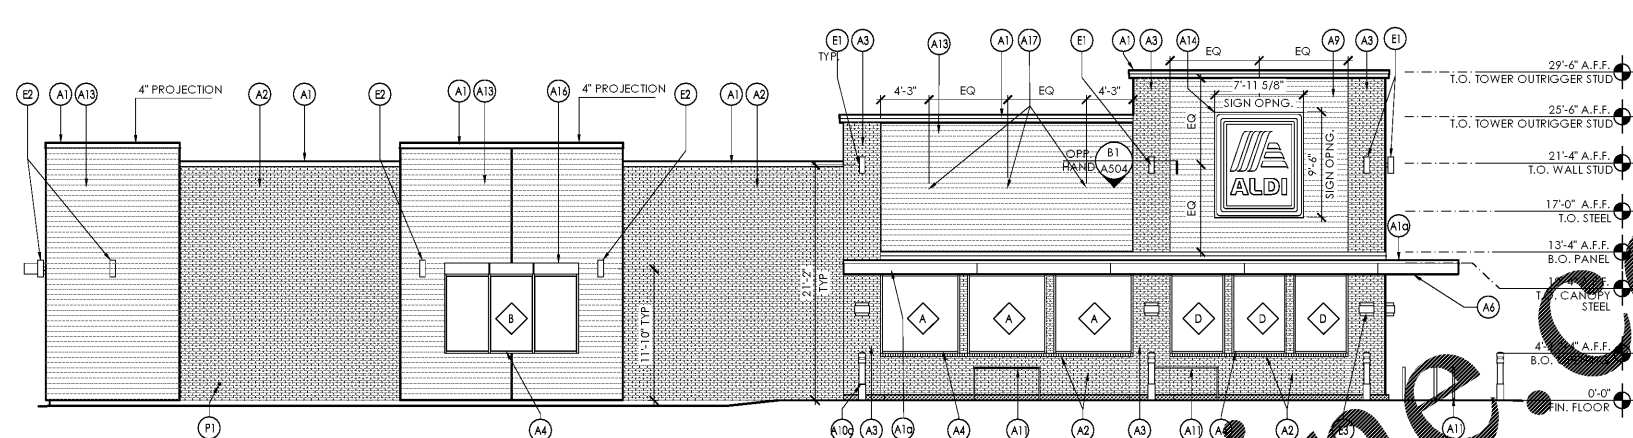


4 Side Elevation  
SCALE: 1/8" = 1'-0"

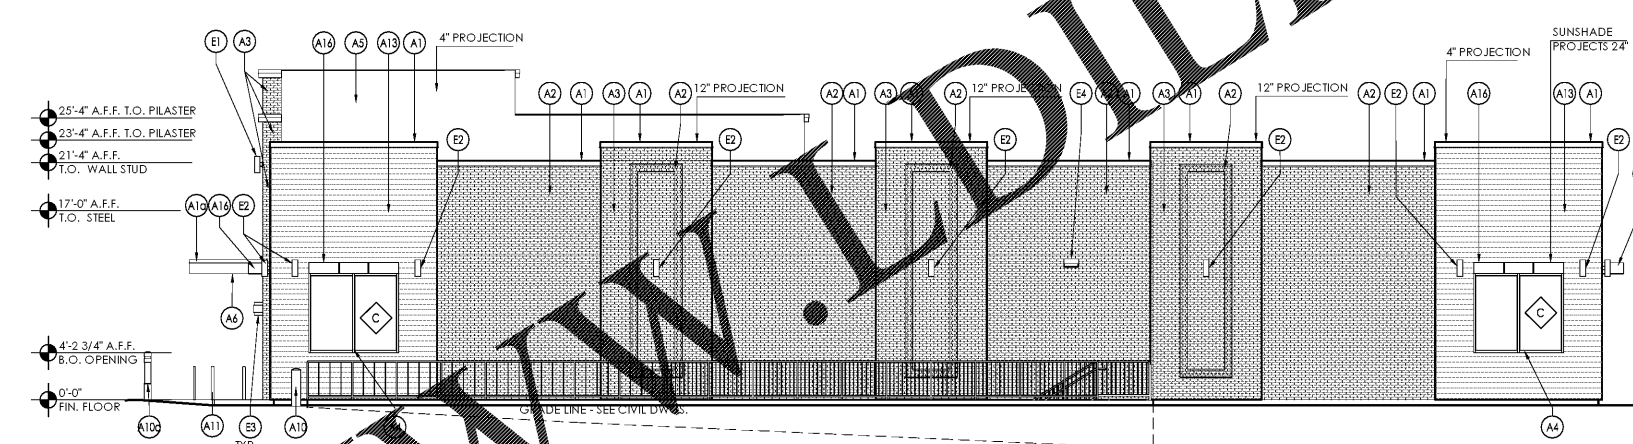

Side Elevation  
SCALE: 1/8" = 1'-0"

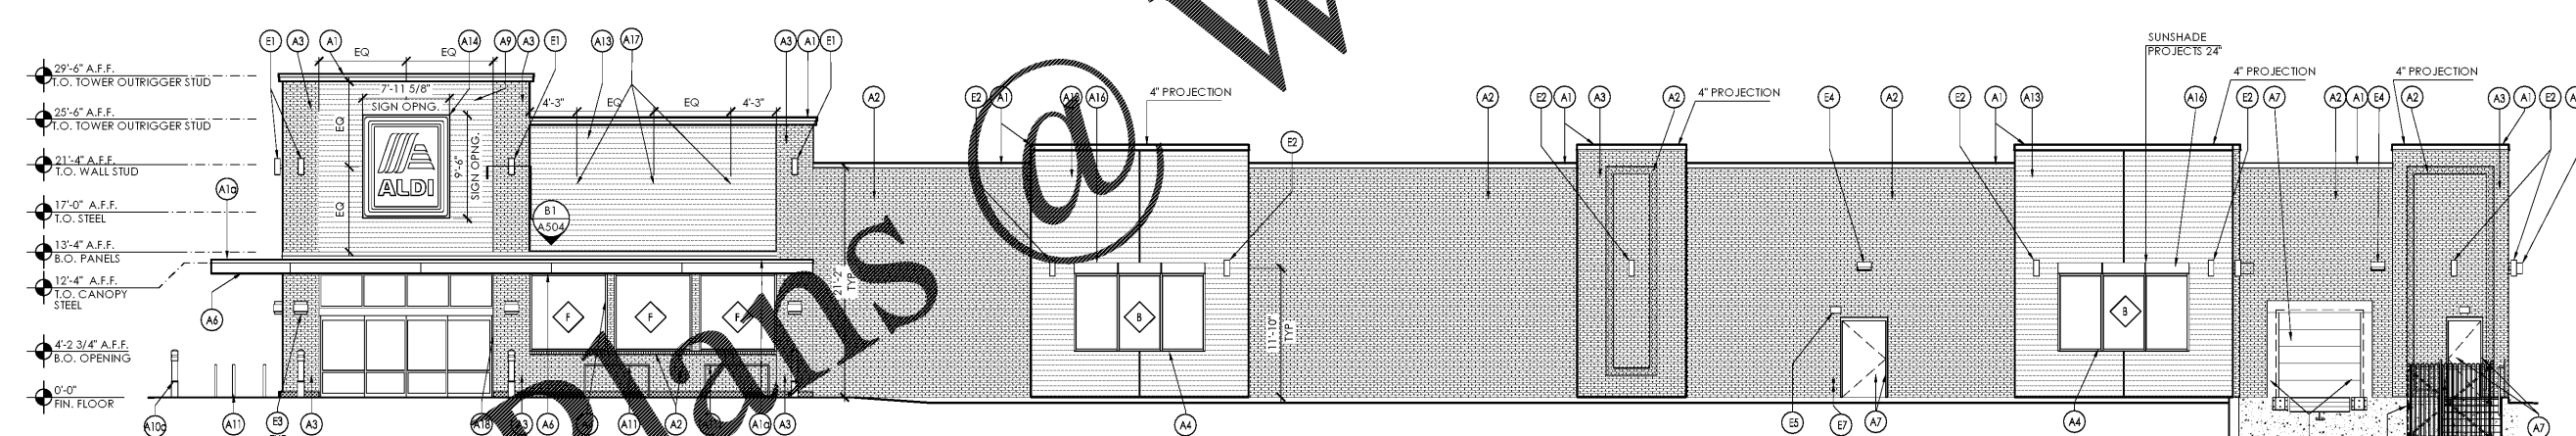

2 Front Elevation  
SCALE: 1/8" = 1'-0"

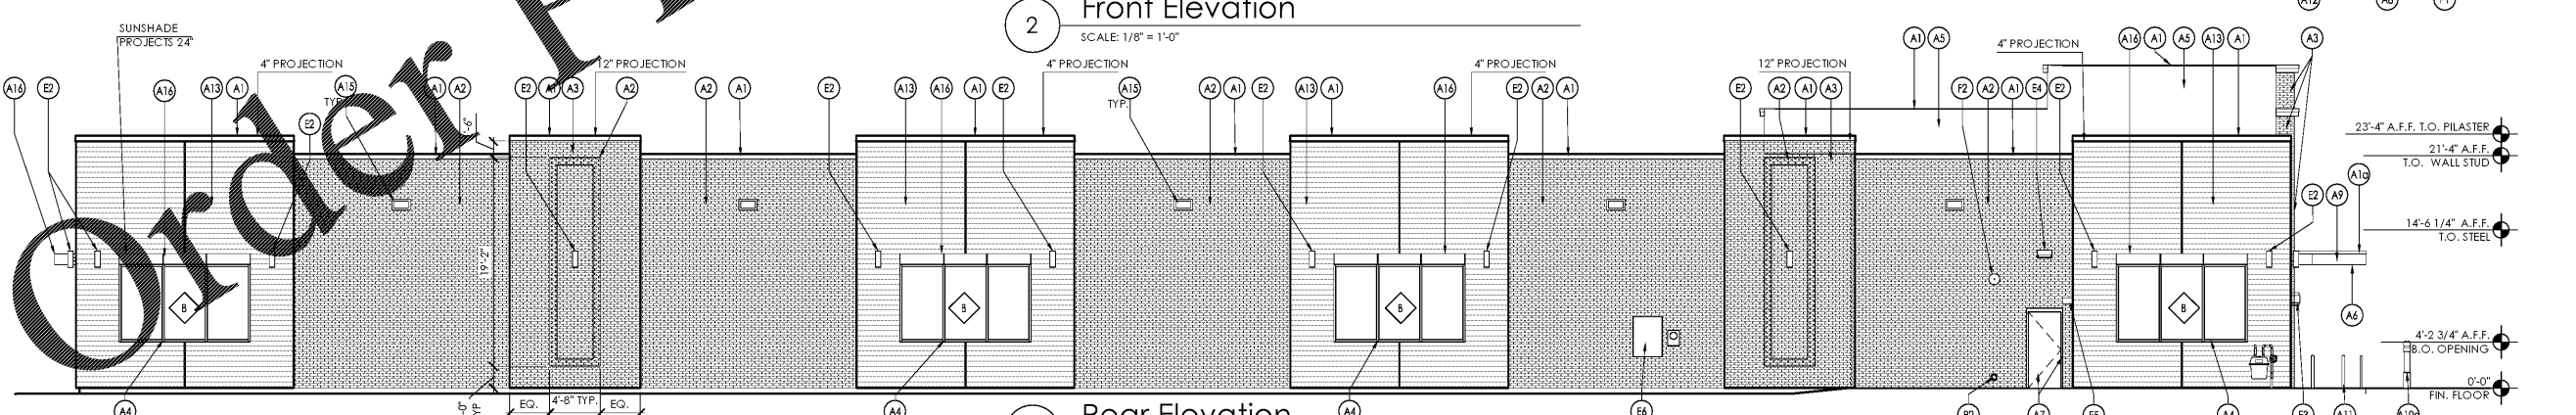

1 Rear Elevation  
SCALE: 1/8" = 1'-0"

| Issued:             | Date:    |
|---------------------|----------|
| A Permit Set        | 12/05/17 |
| B Client Review Set | 05/03/18 |
| C Bid Set           | 05/11/18 |
| D                   |          |
| Revisions:          | Date:    |
| 1                   |          |
| 2                   |          |
| 4                   |          |
| 5                   |          |
| 7                   |          |
| 8                   |          |
| 9                   |          |

**DO NOT SCALE PLANS**  
Copying, Printing, Software and other processes required to produce these prints can stretch or shrink the actual paper or layout. Therefore, scaling of this drawing may be inaccurate. Contact us consultants with any need for additional dimensions or clarifications.

**ms consultants, inc.**  
engineers, architects, planners  
920 Main Campus Drive  
Suite 430  
Raleigh, NC 27606-5213  
phone 919.772.5565  
fax 919.779.2308

DRAWN BY: MEM/KNW  
REVIEWED BY: JAB

Seal

**ALDI Inc.**  
1985 Old Union Church Road  
Salisbury, NC 28146  
(704) 642-0023  
(704) 642-0078 fax

ALDI Inc. Store #: 65  
Charlotte, NC  
6113 Idlewild Road  
Charlotte, NC 28212  
Mecklenburg County  
Project Name & Location:

|                                      |                         |
|--------------------------------------|-------------------------|
| Exterior Elevations<br>Drawing Name: | Project No.<br>40452-13 |
| Prototype Rls.<br>09/07/17           |                         |
| Type: LHSD-V8                        |                         |
|                                      | A-201                   |
| Scale: As Noted                      | Drawing No.             |