



C2 Exterior Section Detail Dumpster Post
SCALE: 1" = 1'-0"

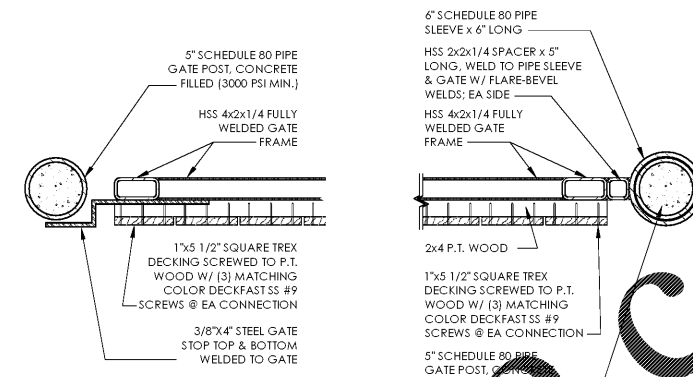


NOTE: COORDINATE SWING DIRECTION WITH PLAN & COORDINATE DISTANCE BETWEEN POSTS WITH ACTUAL DUMPSTER PROVIDED

A3 Exterior Plan Detail Dumpster Post
SCALE: 1" = 1'-0"

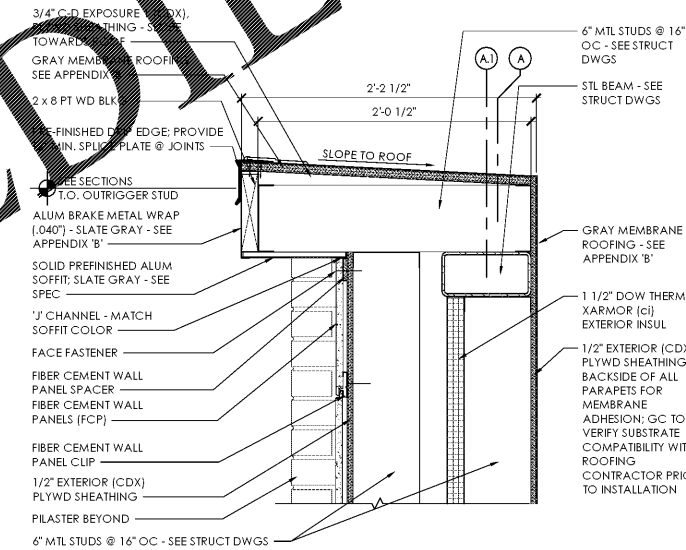


A2 Exterior Section Detail (Low Tower) - Parapet at Tower
SCALE: 1 1/2" = 1'-0"

BASIS OF DESIGN:
ALUMINUM SUN SHADE BY C.R. LAURENCE CO., INC., OR APPROVED EQUAL
CONTACT BRIAN CLIFFORD
BRIAN_CLIFFORD@CRLAURENCE.COM / PHONE 800-421-6144
SEE SPECIFICATIONS

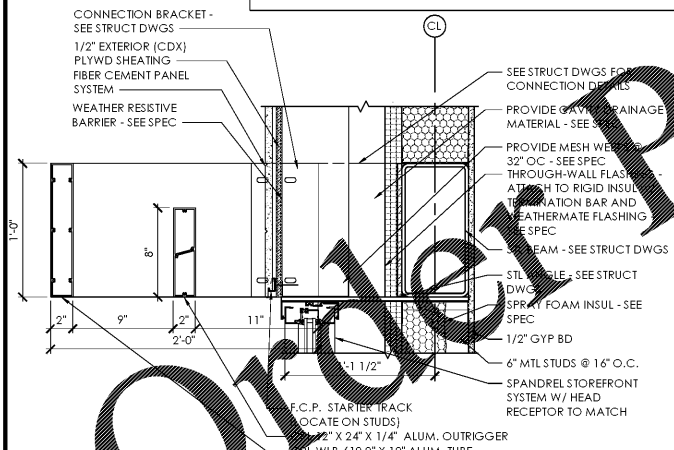

D1 Exterior Section Detail - Sun Shade at Spandrel Window
SCALE: 1 1/2" = 1'-0"

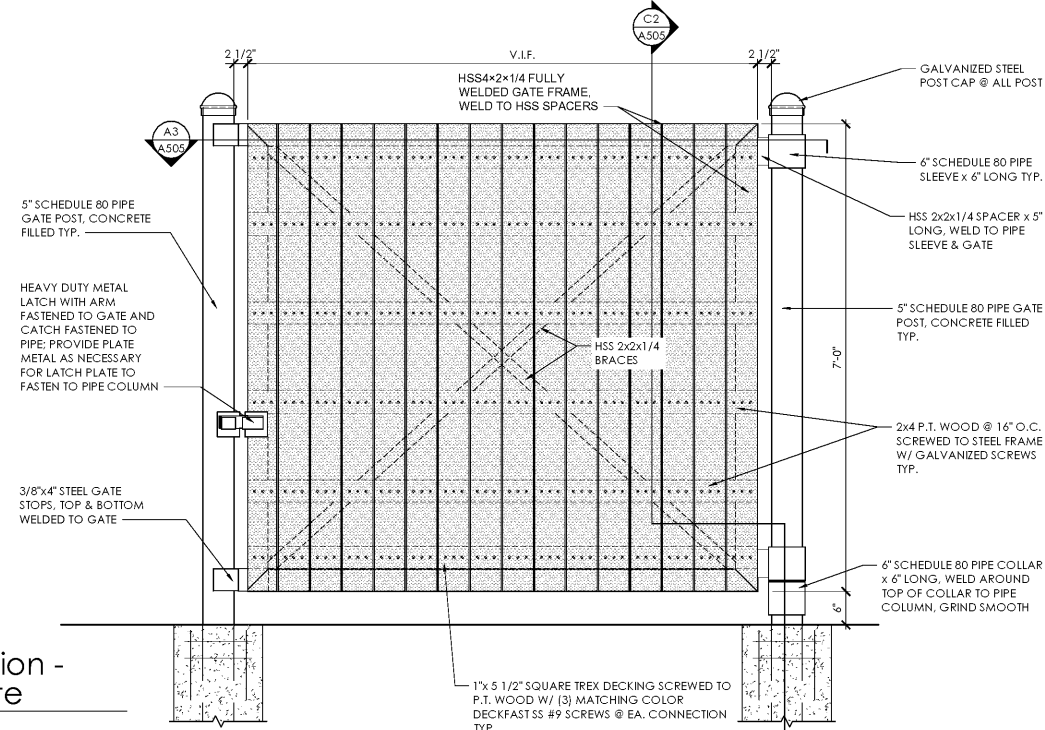

B1 Exterior Elevation - Dumpster Gate
SCALE: 3/4" = 1'-0"

Issued:	Date:
A Permit Set	12/05/17
B Client Review Set	05/03/18
C Bid Set	05/11/18
D	
Revisions:	Date:
1	
2	
3	
4	
5	
6	
7	
8	
9	

DO NOT SCALE PLANS
Copying, printing, software and other processes required to produce these prints can stretch or shrink the actual paper or layout. Therefore, scaling of this drawing may be inaccurate. Contact us consultants with any need for additional dimensions or clarifications.

ms consultants, inc.
engineers, architects, planners
920 Main Campus Drive
Suite 430
Raleigh, NC 27606-5213
phone 919.772.5565
fax 919.779.2308

DRAWN BY: MEM/KNW
REVIEWED BY: JAB

Seal



ALDI Inc. Store #: 65
Charlotte, NC
6113 Idlewild Road
Charlotte, NC 28212
Mecklenburg County
Project Name & Location:

Exterior Details Drawing Name:	Prototype Rls. 09/07/17	Project No. 40452-13
	Type: LHSD-V8	
		A-505
Scale: As Noted		Drawing No.

PLOTTED: 5/8/2018 3:55 PM