



PLAN

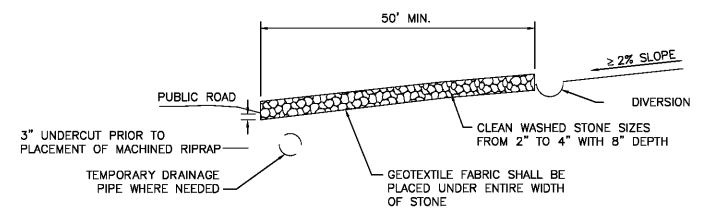

SECTION B-B

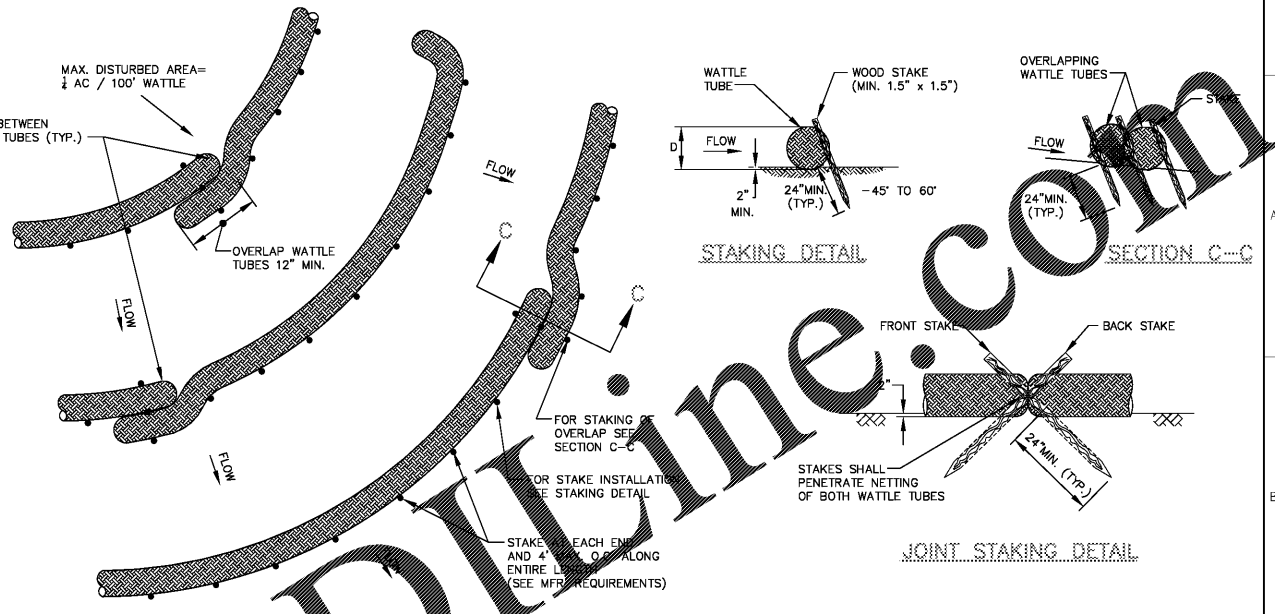


PLAN VIEW FOR SLOPE APPLICATION

STAKING DETAIL

JOINT STAKING DETAIL


CONSTRUCTION ENTRANCE
NIS

COIR LOG STAKING
NIS

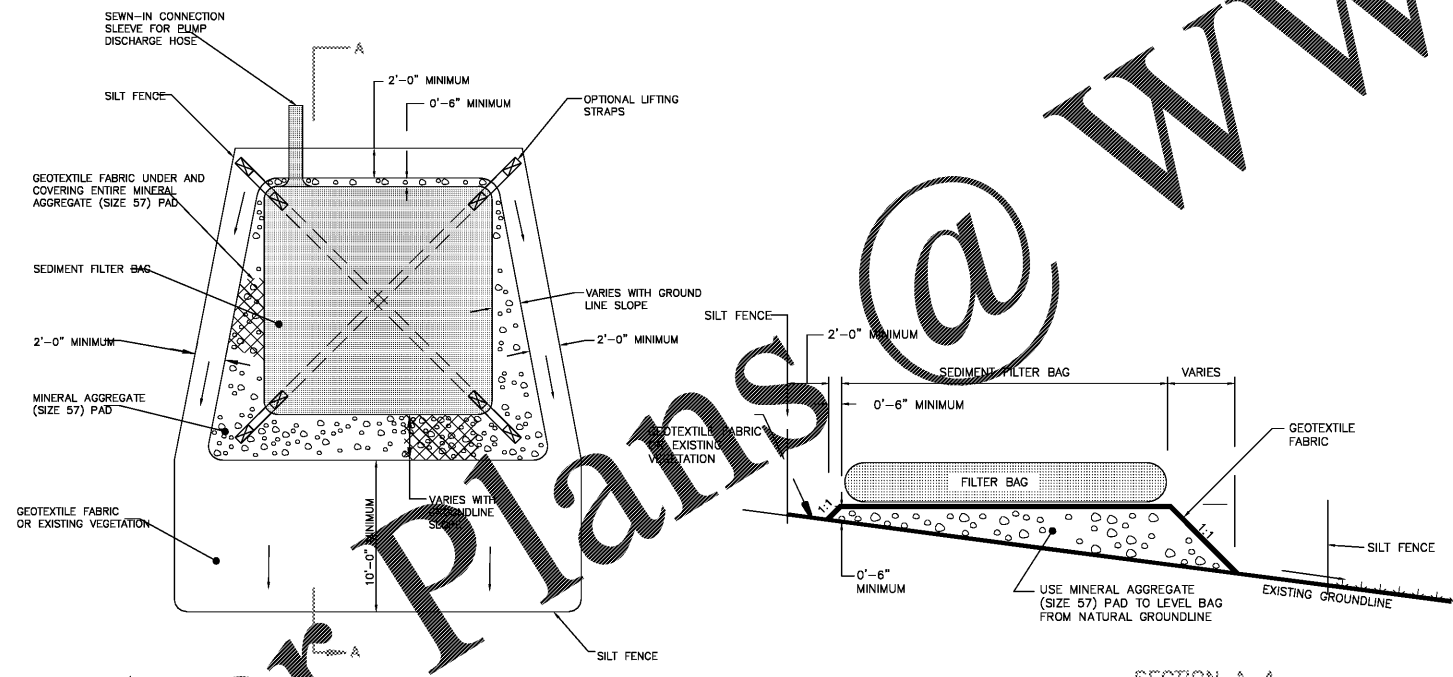


SECTION A-A

DEWATER PIT
NIS

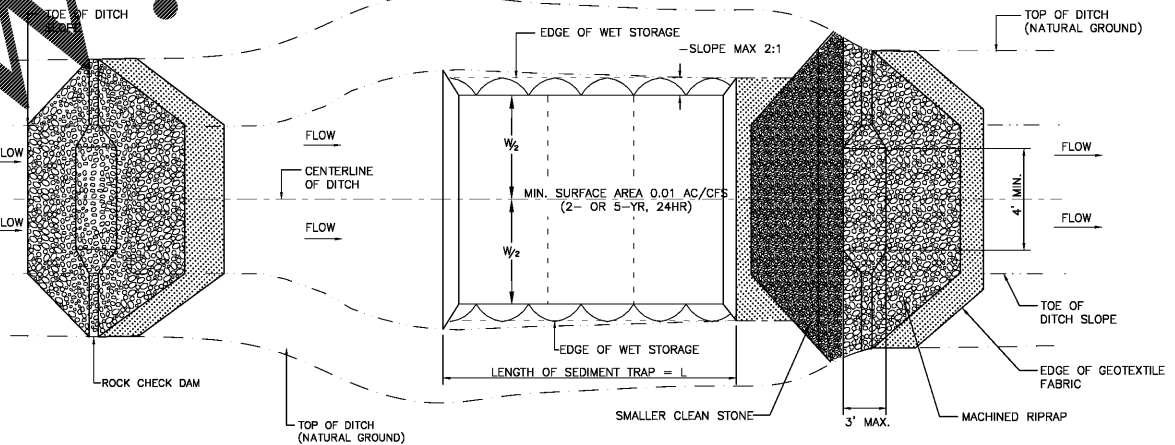

PLAN VIEW

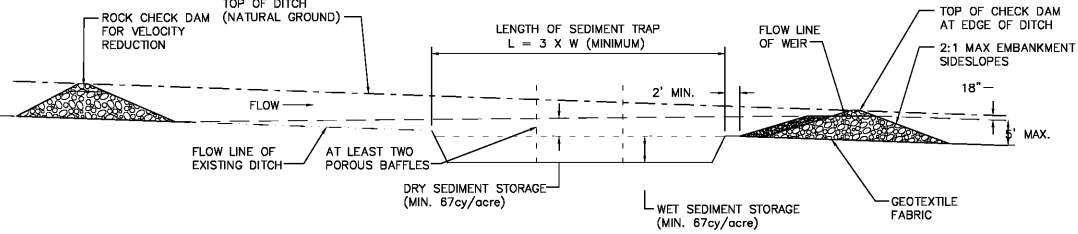

PROFILE VIEW

TEMPORARY SEDIMENT TRAP
NIS

one eighth inch = one foot
one quarter inch = one foot
three eighths inch = one foot
one half inch = one foot
three quarters inch = one foot
one inch = one foot
one and one half inches = one foot
two inches = one foot
three inches = one foot
four inches = one foot
five inches = one foot
six inches = one foot
seven inches = one foot
eight inches = one foot
nine inches = one foot
ten inches = one foot
eleven inches = one foot
twelve inches = one foot

Order Plans @

WWW.LDLINE.COM



ARCHITECT/ENGINEERS:
PROJECT LEAD Architect, Structural Engineer, Civil Engineer
GUIDON DESIGN
905 N. CAPITOL AVE. SUITE 100 INDIANAPOLIS, IN 46204
317.800.6388 WWW.GUIDONDESIGN.COM
SUSTAINABLE ARCHITECTURE + ENGINEERING

MEP Engineer APOGEE CONSULTING GROUP
1151 Kildaire Farm Rd. Suite 120 Cary, NC 27511
Tel: 919-858-7420

Functional Design CARL WALKER INC.
3211 Internet Blvd., Suite 220 Frisco, TX 75034
Tel: 469-777-5143

BID SET			
Drawing Title EROSION CONTROL DETAILS	Project Title CONSTRUCT PARKING GARAGE ON WEST LOT	Project Number 15.1067	OFFICE OF FACILITIES MANAGEMENT
Approved for Design Concept FACILITY MANAGEMENT DIVISION MANAGER	Location MEMPHIS, TN	Building Number	
Date 11/14/2016	Checked By KJC	Drawn By CMB	VA Project Number 614-319
		Drawing Number CJ502	VA U.S. Department of Veterans Affairs