




**CONSTRUCTION ENTRANCE**  
NIS

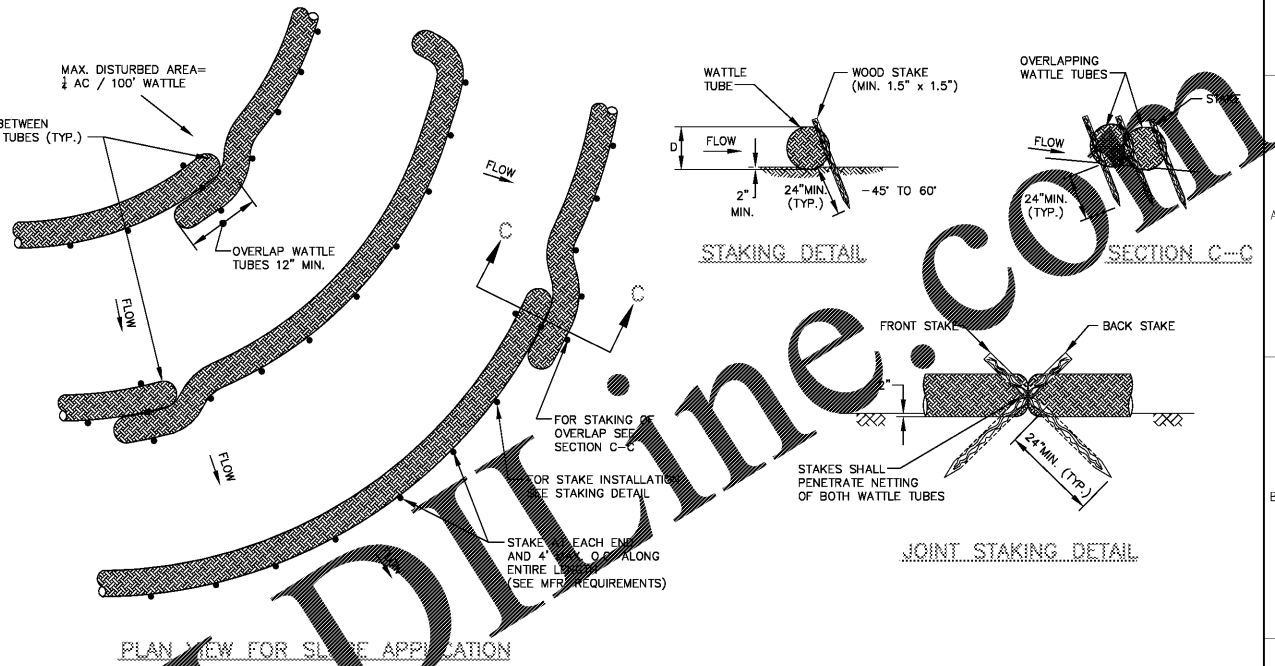

**COIR LOG STAKING**  
NIS

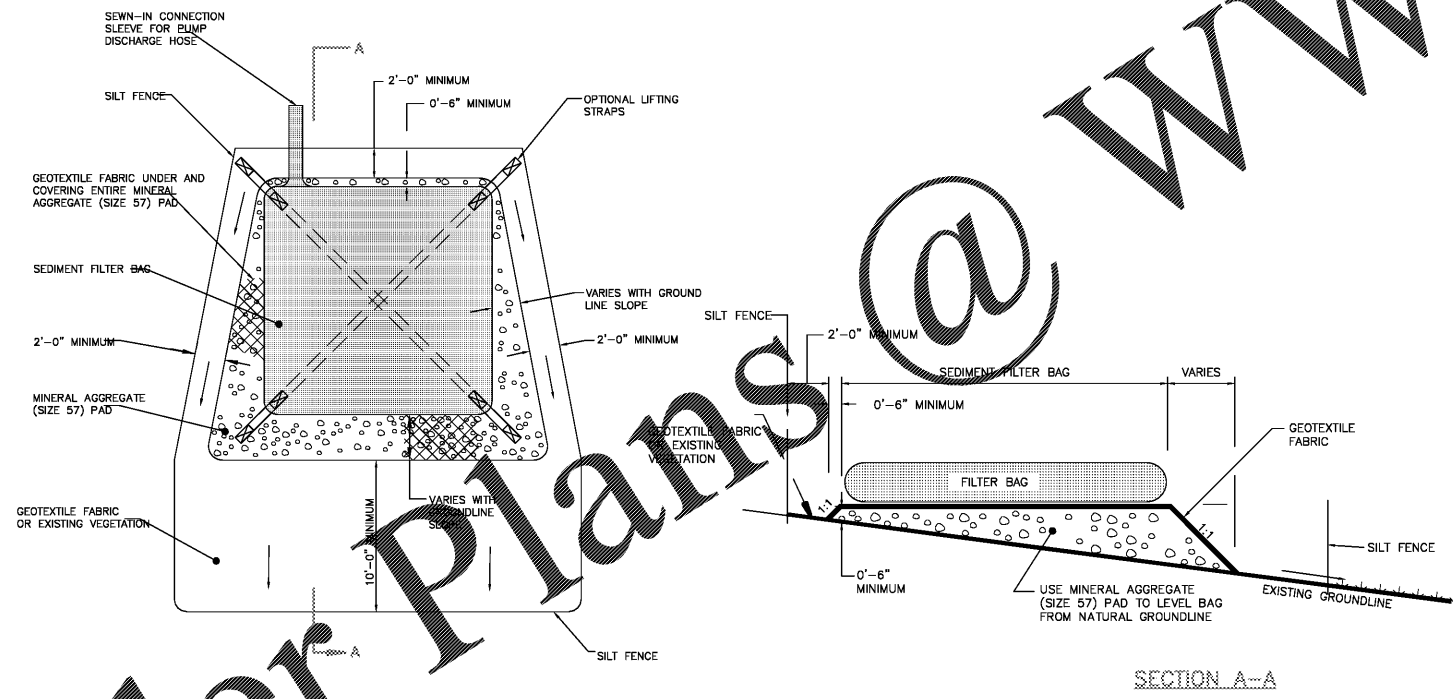

**DEWATER PIT**  
NIS

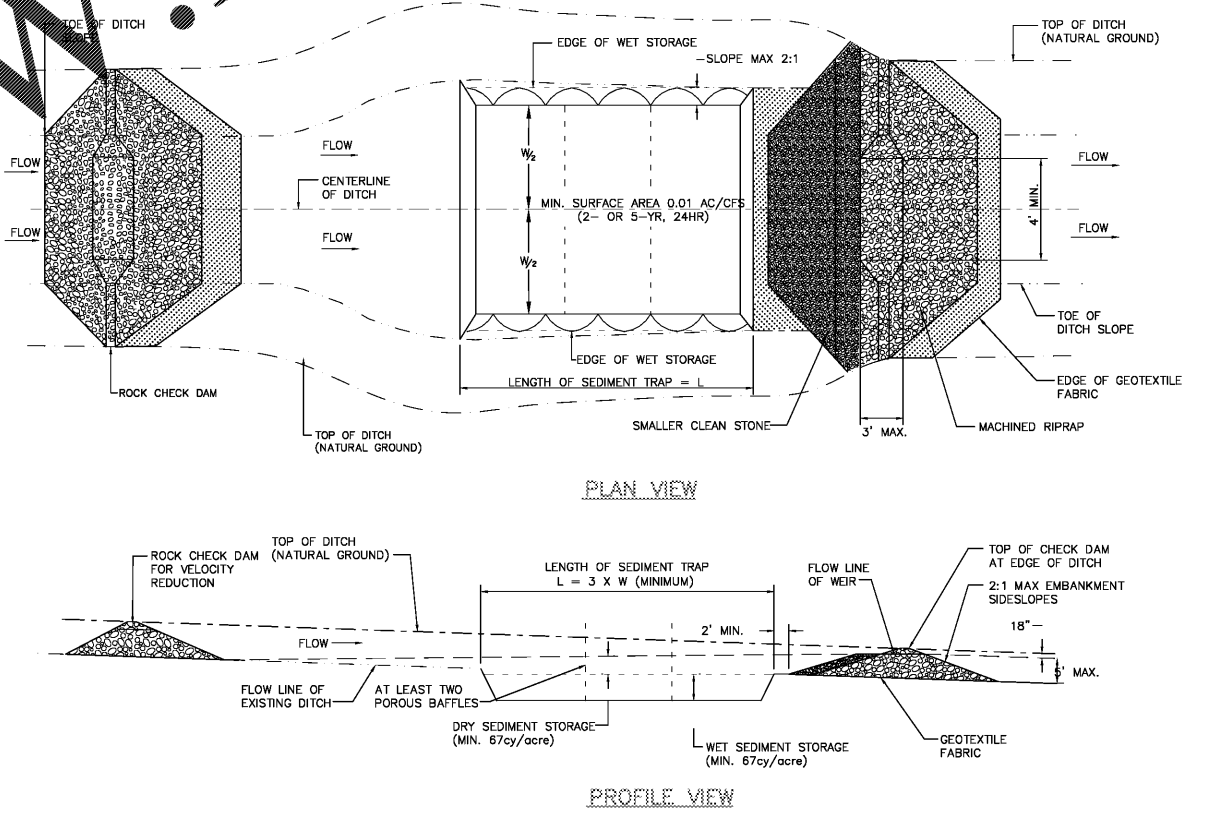

**TEMPORARY SEDIMENT TRAP**  
NIS

one eighth inch = one foot  
one quarter inch = one foot  
one half inch = one foot  
one inch = one foot  
one and one half inches = one foot  
two inches = one foot  
three quarters inch = one foot  
three eighths inch = one foot  
one eighth inch = one foot  
one quarter inch = one foot  
one half inch = one foot  
one inch = one foot  
one and one half inches = one foot  
two inches = one foot

Order Plans @ [www.LDOnline.com](http://www.LDOnline.com)



**ARCHITECT/ENGINEERS:**  
PROJECT LEAD: Architect, Structural Engineer, Civil Engineer  
**GUIDON DESIGN**  
905 N. CAPITOL AVE. SUITE 100 INDIANAPOLIS, IN 46204  
317.800.6388 WWW.GUIDONDESIGN.COM  
SUSTAINABLE ARCHITECTURE + ENGINEERING

MEP Engineer: APOGEE CONSULTING GROUP  
1151 Kildaire Farm Rd. Suite 120 Cary, NC 27511  
Tel: 919-858-7420

Functional Design: CARL WALKER INC.  
3211 Internet Blvd., Suite 220 Frisco, TX 75034  
Tel: 469-777-5143

BID SET			
Drawing Title <b>EROSION CONTROL DETAILS</b>	Project Title <b>CONSTRUCT PARKING GARAGE ON WEST LOT</b>	Project Number <b>15.1067</b>	OFFICE OF FACILITIES MANAGEMENT
Approved for Design Concept: <b>FACILITY MANAGEMENT DIVISION MANAGER</b>	Location <b>MEMPHIS, TN</b>	Building Number	
Date <b>11/14/2016</b>	Checked By <b>KJC</b>	Drawn By <b>CMB</b>	VA Project Number <b>614-319</b>
		Drawing Number <b>CJ502</b>	VA  U.S. Department of Veterans Affairs