
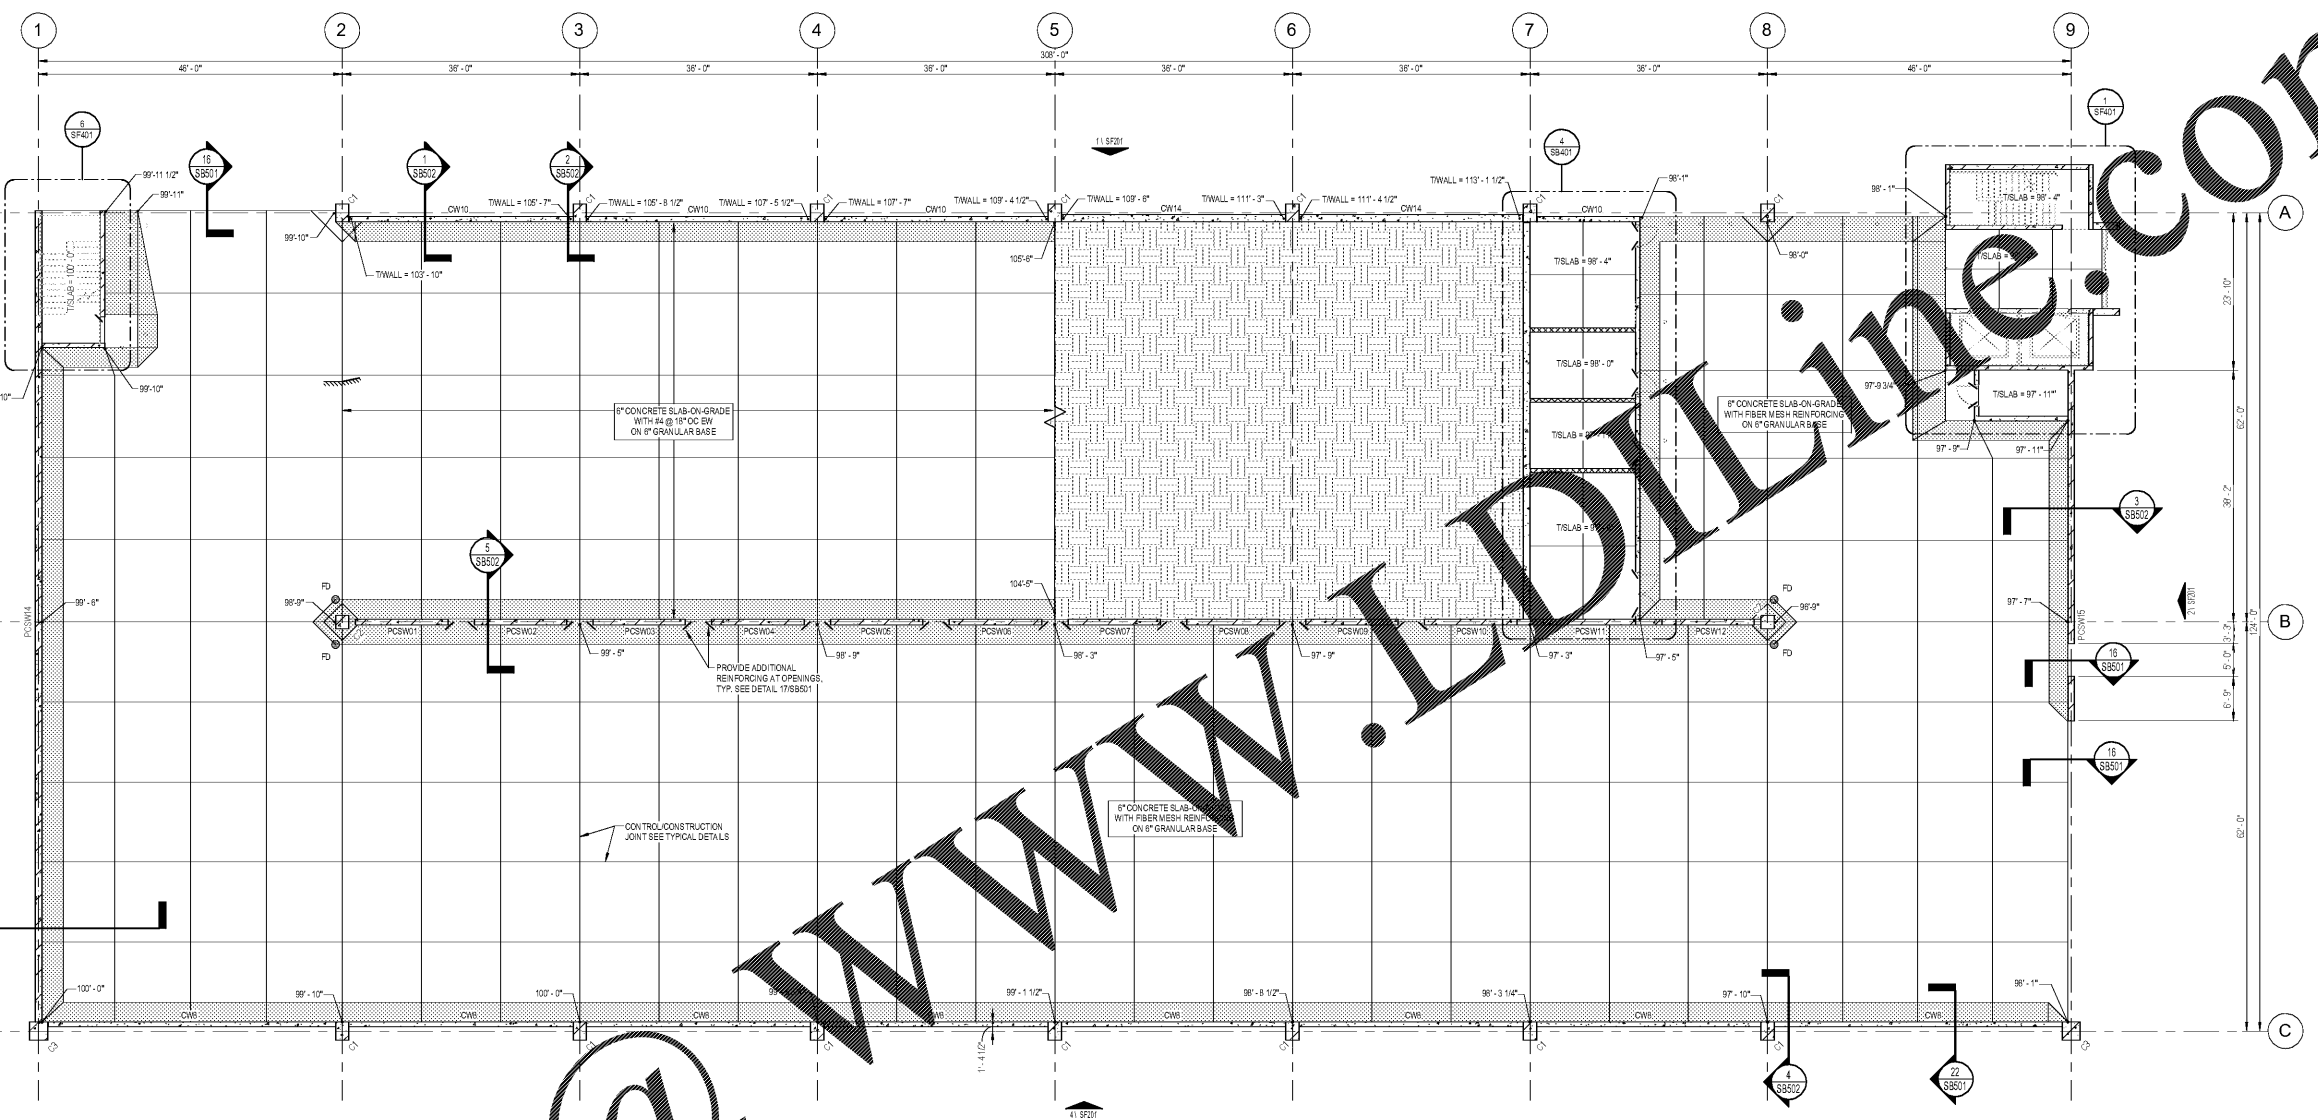


**LEVEL 1 - SLAB ON GRADE PLAN**  
SCALE: 1/2" = 1'-0"

- NOTES:**
1. REFERENCE FINISH FLOOR ELEVATION (FIN FLR) = 100'-0". ELEVATION 100'-0" = USGS 247.40 FEET.
  2. SEE S101 FOR ABBREVIATIONS, SYMBOLS & LEGENDS.
  3. SEE S102 FOR STRUCTURAL DESIGN LOAD INFORMATION.
  4. SEE S103 FOR GENERAL STRUCTURAL NOTES.
  5. REFERENCE ARCHITECTURAL DRAWINGS FOR LOCATIONS AND SIZES OF DOOR OPENINGS, STAIRS, DOOR RECESSES.
  6. SEE PLAN FOR SLAB ELEVATIONS. ELEVATIONS DO NOT INCLUDE CONCRETE WASH.
  7. [Symbol] INDICATES LOCATION WHERE THE CONCRETE WAS PLACED. SEE SHEETS FOR DIMENSIONS AND DETAILS FOR CONCRETE WASHES.
  8. SEE PLAN FOR SLAB ON GRADE CONSTRUCTION.
  9. PROVIDE A 1" GAP BETWEEN ALL CAST-IN-PLACE FOUNDATIONS AND PRECAST COLUMNS.
  10. SEE AW SHEETS FOR WATERPROOFING AND JOINT DETAILS.

COLUMN SCHEDULE		
Type Mark	SIZE	REMARKS
C1	24" X 33"	
C2	24" X 24"	
C3	33" X 33"	

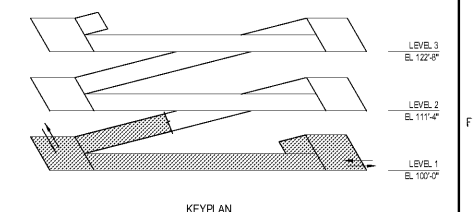

Revisions:	Date

**VA** U.S. Department of Veterans Affairs  
MEMPHIS VAMC  
1030 JEFFERSON AVE, MEMPHIS, TN 38104

ARCHITECT/ENGINEERS:  
**PROJECT LEAD**  
Architect, Structural Engineer, Civil Engineer  
**GUIDON DESIGN**  
SUSTAINABLE ARCHITECTURE + ENGINEERING  
905 N. CAPITOL AVE, SUITE 100 INDIANAPOLIS, IN 46204  
317.860.6388 WWW.GUIDONDESIGN.COM

MEP Engineer  
APOGEE CONSULTING GROUP  
1151 Kildaire Farm Rd. Suite 120 Cary, NC 27511  
Tele: 919-858-7420

Functional Design  
CARL WALKER INC.  
3211 Internet Blvd., Suite 220 Frisco, TX 75034  
Tele: 469-777-5143

BID SET			
Drawing Title SLAB-ON-GRADE PLAN	Project Title CONSTRUCT PARKING GARAGE ON WEST LOT	Project Number 15.1067	OFFICE OF FACILITIES MANAGEMENT
Approved for Design Concept: FACILITY MANAGEMENT DIVISION MANAGER	Location MEMPHIS, TN	Building Number	
Date 11/1/2016	Checked By: MAV	Drawn By: WJT	VA Project Number 614-319
		Drawing Number <b>SF101</b>	U.S. Department of Veterans Affairs