



one eighth inch = one foot
 one quarter inch = one foot
 one half inch = one foot
 three eighths inch = one foot
 one inch = one foot
 one and one half inches = one foot
 two inches = one foot
 three inches = one foot

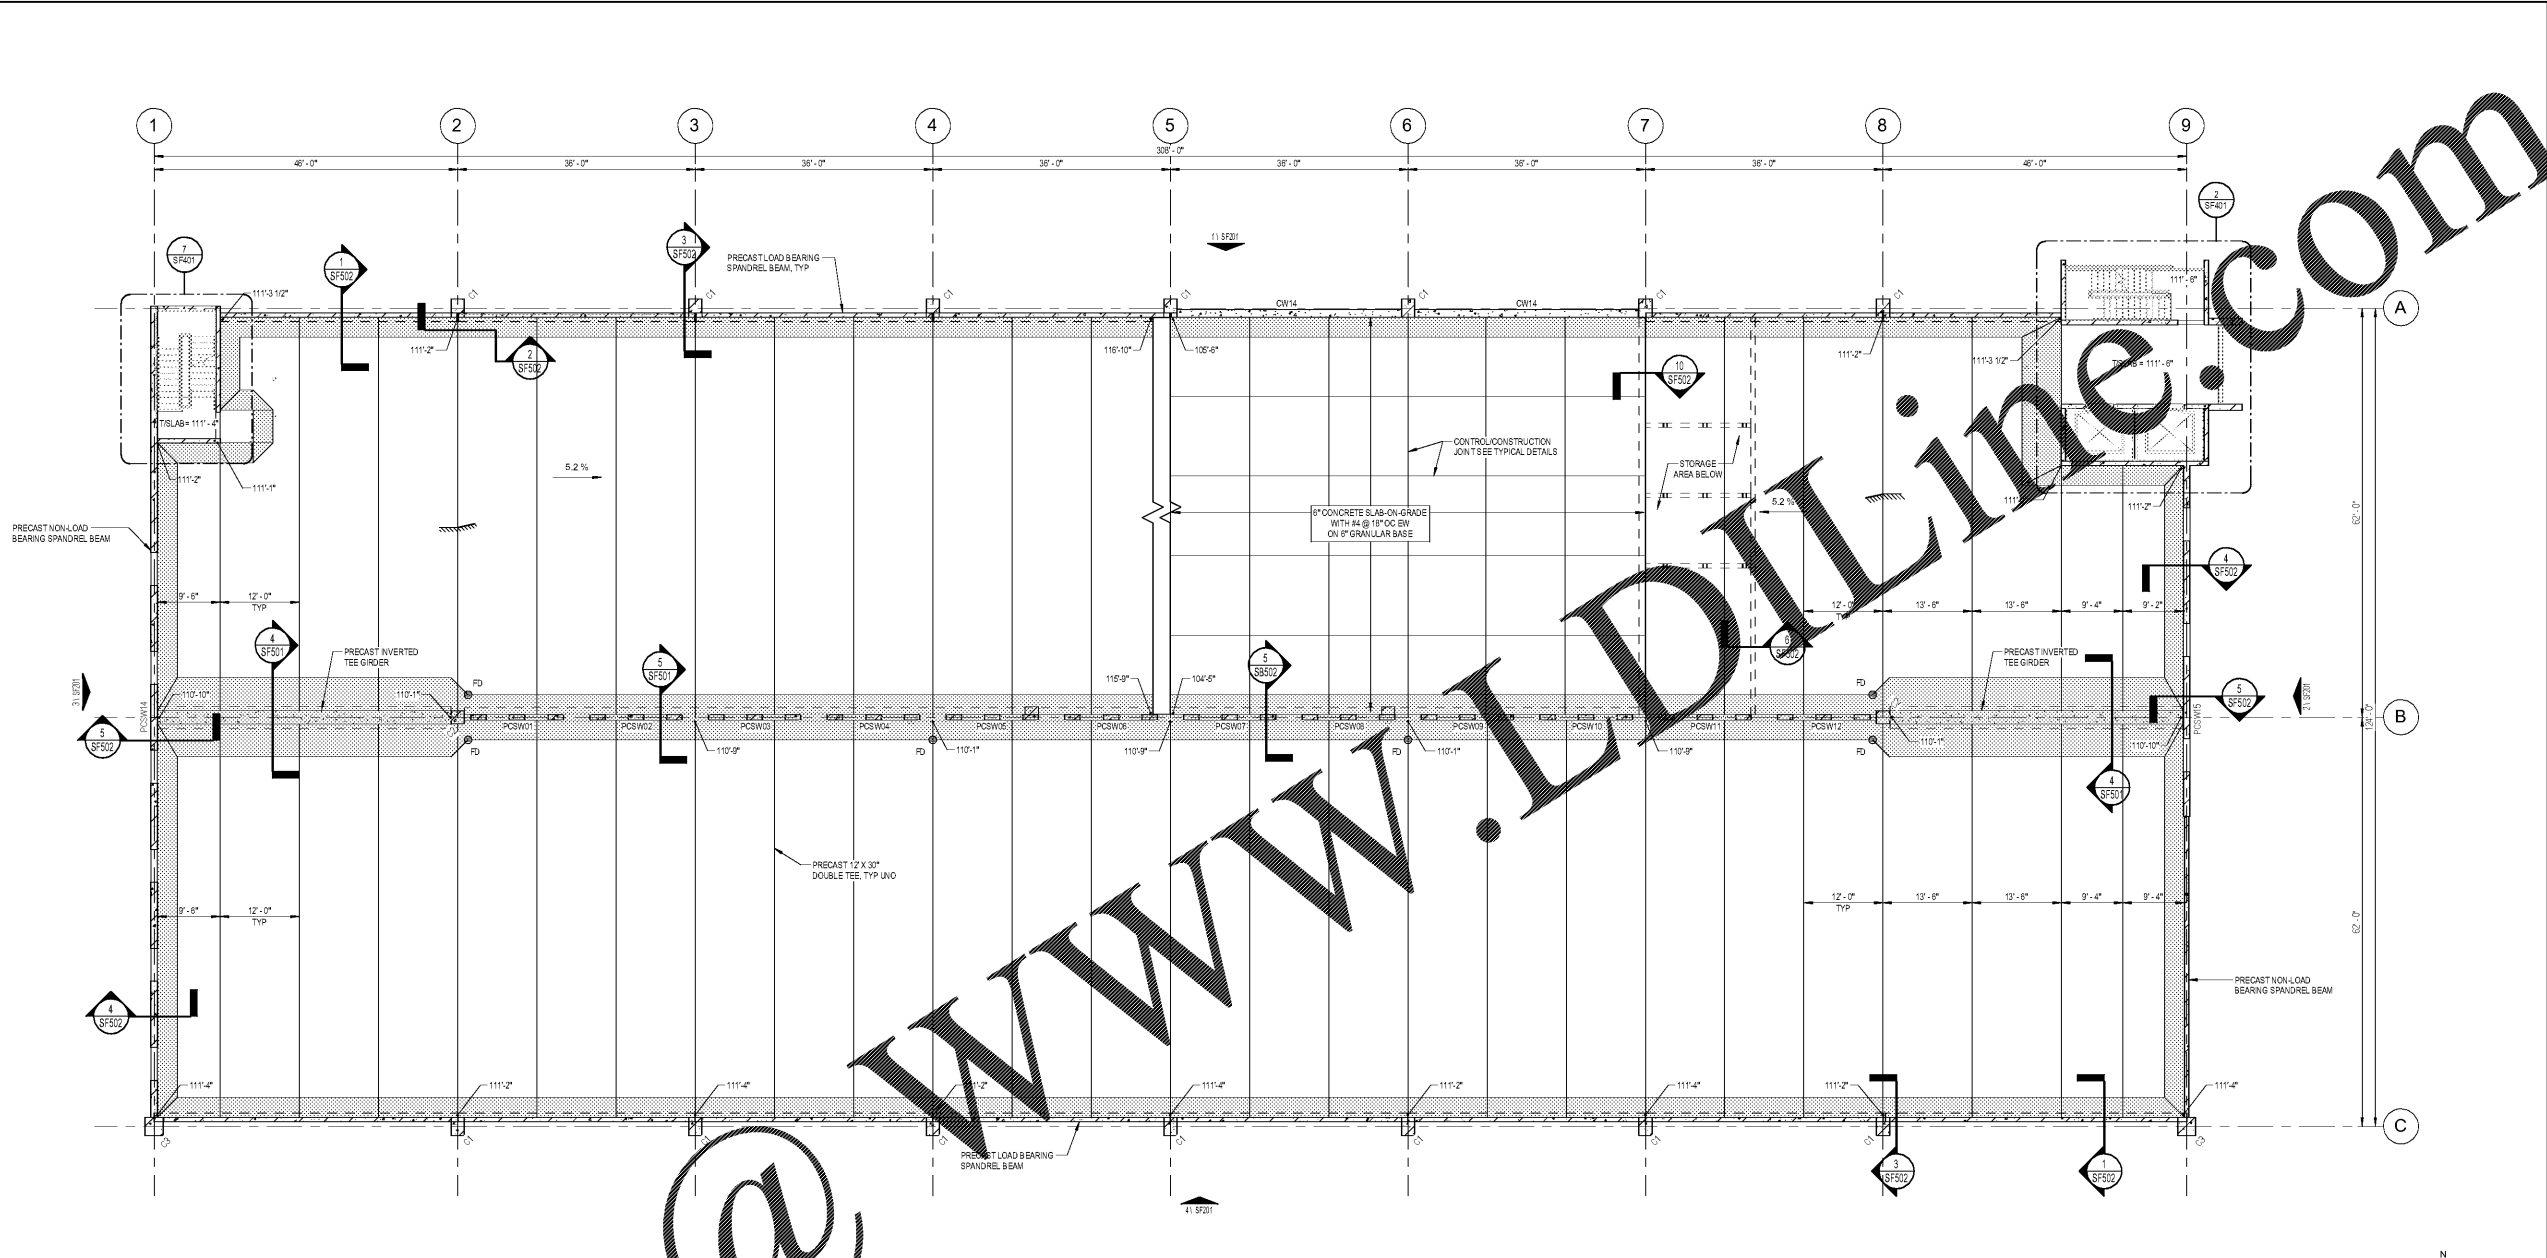

1. FRAMING PLAN LEVEL 2
 SCALE: 3/32" = 1'-0"

- NOTES:
1. REFERENCE FINISH FLOOR ELEVATION (FIN FLR) = 111'-4" ELEVATION 107'-0" USGS 247.40 FEET.
 2. SEE S101 FOR ABBREVIATIONS, SYMBOLS & LEGENDS.
 3. SEE S102 FOR STRUCTURAL DESIGN LOAD INFORMATION.
 4. SEE S103 FOR GENERAL STRUCTURAL NOTES.
 5. REFERENCE ARCHITECTURAL DRAWINGS FOR LOCATIONS AND SIZES OF DOOR OPENINGS, STAIRS, DOWNSTAIRS RECESSES.
 6. SEE PLAN FOR SLAB SPOT ELEVATIONS. ELEVATIONS DO NOT INCLUDE CONCRETE WASH.
 7. SEE S104 FOR CONCRETE WASH POINTS. SEE S58501. SEE DIMENSIONS SHEET FOR CONCRETE WASHES.
 8. SEE PLAN FOR SLAB ON GRADE CONSTRUCTION.
 9. PROVIDE A 1" GAP BETWEEN ALL CAST-IN-PLACE FOUNDATIONS AND PRECAST COLUMNS. SEE NOTED OTHERWISE.
 10. SEE AN SHEETS FOR WATERPROOFING AND JOINT DETAILS.

COLUMN SCHEDULE		
Type Mark	SIZE	REMARKS
C1	24" X 33"	
C2	24" X 24"	
C3	33" X 33"	

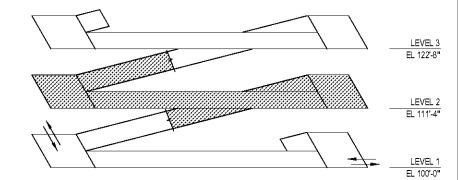

KEYPLAN

Order Plans @

<p>U.S. Department of Veterans Affairs MEMPHIS VAMC 1030 JEFFERSON AVE, MEMPHIS, TN 38104</p>		ARCHITECT/ENGINEERS: PROJECT LEAD Architect, Structural Engineer, Civil Engineer GUIDON DESIGN 905 N. CAPITOL AVE. SUITE 100 INDIANAPOLIS, IN 46204 317.860.0388 WWW.GUIDONDESIGN.COM SUSTAINABLE ARCHITECTURE + ENGINEERING	MEP Engineer APOGEE CONSULTING GROUP 1151 Kildaire Farm Rd. Suite 120 Cary, NC 27511 Tele: 919-858-7420	Functional Design CARL WALKER INC. 3211 Internet Blvd., Suite 220 Frisco, TX 75034 Tele: 469-777-5143	Drawing Title LEVEL 2 FRAMING PLAN		Project Title CONSTRUCT PARKING GARAGE ON WEST LOT		Project Number 15.1067		OFFICE OF FACILITIES MANAGEMENT VA Project Number 614-319
		Approved for Design Concept: FACILITY MANAGEMENT DIVISION MANAGER		Location MEMPHIS, TN		Building Number SF102		Drawing Number SF102		U.S. Department of Veterans Affairs	