




1 SLAB-ON-GRADE PLAN STAIR #1  
SCALE 3/16" = 1'-0"

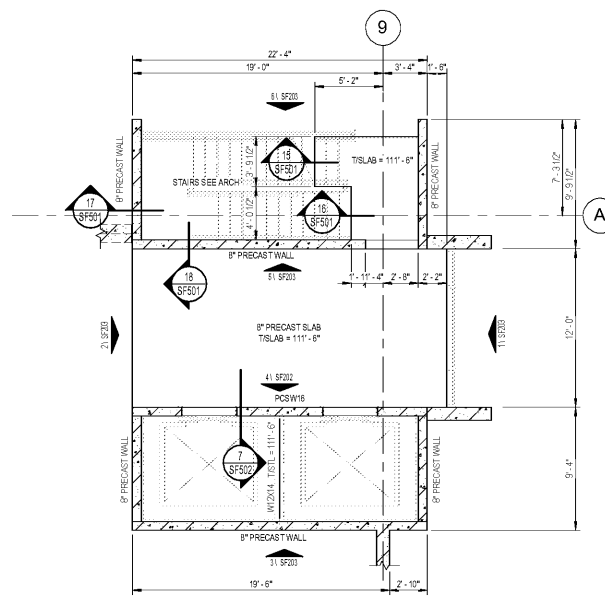


2 LEVEL 2 FRAMING PLAN STAIR #1  
SCALE 3/16" = 1'-0"

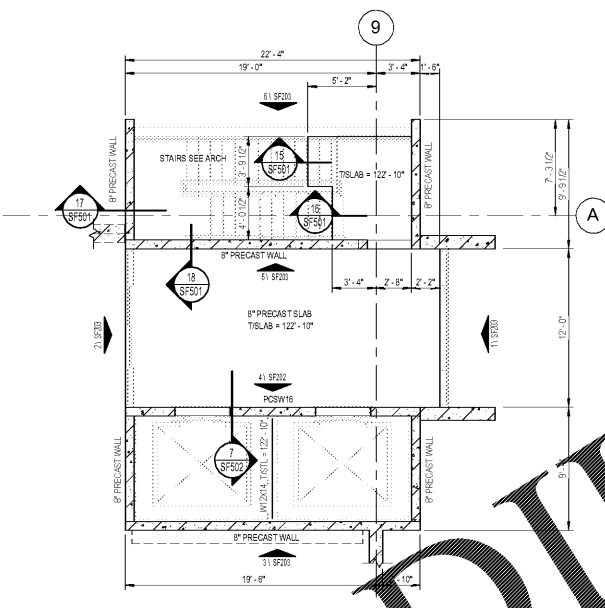


3 LEVEL 3 FRAMING PLAN STAIR #1  
SCALE 3/16" = 1'-0"

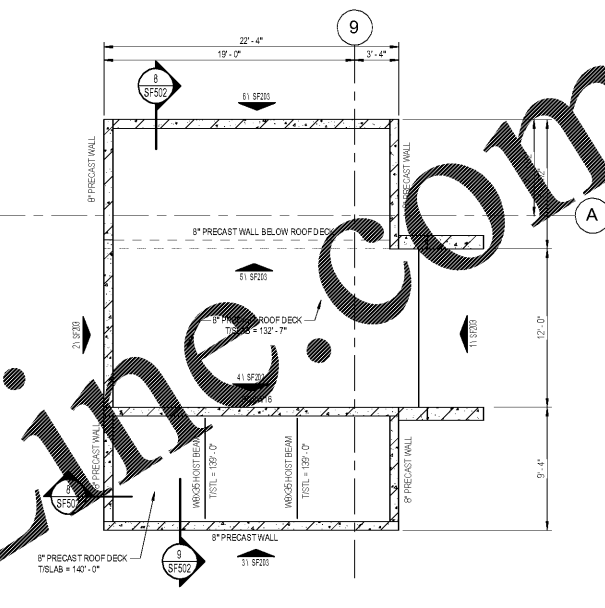


4 ROOF FRAMING PLAN STAIR #1  
SCALE 3/16" = 1'-0"

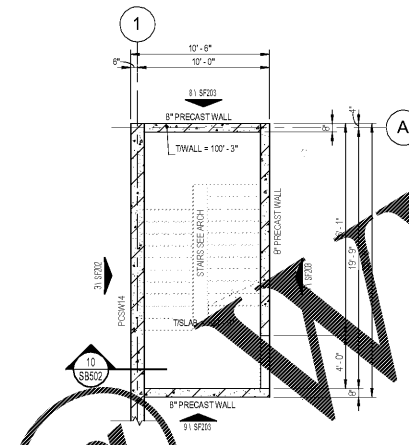


5 SLAB-ON-GRADE PLAN STAIR #2  
SCALE 3/16" = 1'-0"

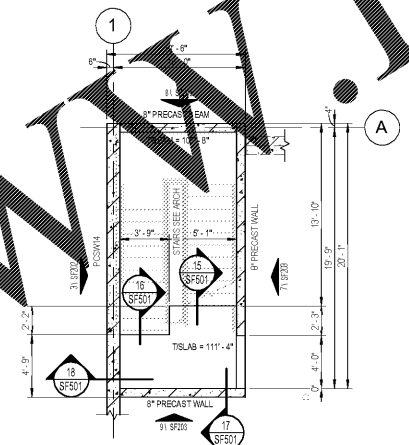

6 LEVEL 2 FRAMING PLAN STAIR #2  
SCALE 3/16" = 1'-0"

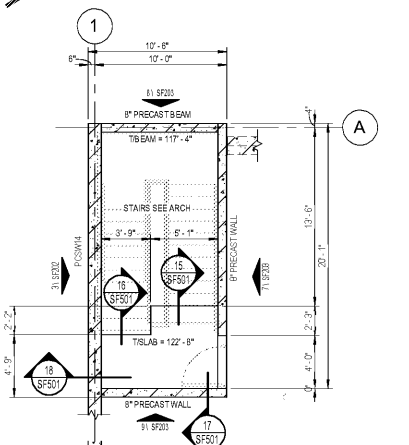


7 LEVEL 3 FRAMING PLAN STAIR #2  
SCALE 3/16" = 1'-0"

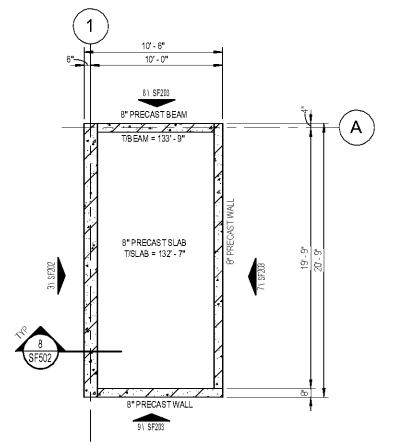

8 ROOF FRAMING PLAN STAIR #2  
SCALE 3/16" = 1'-0"

one eighth inch = one foot  
one quarter inch = one foot  
one half inch = one foot  
three eighths inch = one foot  
one inch = one foot  
one and one half inches = one foot  
two inches = one foot  
three inches = one foot  
four inches = one foot  
five inches = one foot  
six inches = one foot  
seven inches = one foot  
eight inches = one foot  
nine inches = one foot  
ten inches = one foot  
eleven inches = one foot  
twelve inches = one foot  
thirteen inches = one foot  
fourteen inches = one foot  
fifteen inches = one foot  
sixteen inches = one foot  
seventeen inches = one foot  
eighteen inches = one foot  
nineteen inches = one foot  
twenty inches = one foot  
twenty one inches = one foot  
twenty two inches = one foot  
twenty three inches = one foot  
twenty four inches = one foot  
twenty five inches = one foot  
twenty six inches = one foot  
twenty seven inches = one foot  
twenty eight inches = one foot  
twenty nine inches = one foot  
thirty inches = one foot

Order Plans

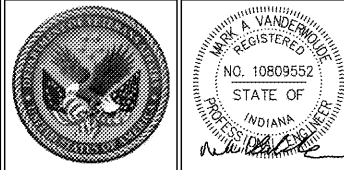

ARCHITECT/ENGINEERS:  
PROJECT LEAD Architect, Structural Engineer, Civil Engineer  
**GUIDON DESIGN**  
SUSTAINABLE ARCHITECTURE + ENGINEERING  
905 N. CAPITOL AVE. SUITE 100 INDIANAPOLIS, IN 46204 317.860.0388 WWW.GUIDONDESIGN.COM  
MEP Engineer APOGEE CONSULTING GROUP 1151 Kildaire Farm Rd. Suite 120 Cary, NC 27511 Tele: 919-858-7420  
Functional Design CARL WALKER INC. 3211 Internet Blvd., Suite 220 Frisco, TX 75034 Tele: 469-777-5143

BID SET			
Drawing Title ENLARGED FRAMING PLANS - STAIR #1 AND #2	Project Title CONSTRUCT PARKING GARAGE ON WEST LOT	Project Number 15.1067	OFFICE OF FACILITIES MANAGEMENT
Approved for Design Concept: FACILITY MANAGEMENT DIVISION MANAGER	Location MEMPHIS, TN	Building Number	
Date 11/14/2016	Checked By: MAV	Drawn By: WJT	Drawing Number SF401
			VA PROJECT NUMBER 614-319 U.S. Department of Veterans Affairs