


FLOOR PLAN GENERAL NOTES

- SEE STRIPING/PAVING PLANS FOR DETAILS AND DIMENSIONS OF PAINTED TRAFFIC MARKINGS
- CONTRACTOR TO VERIFY ALL DIM'S IN THE FIELD AND NOTIFY THE OWNER OF ANY DISCREPANCIES PRIOR TO THE BEGINNING OF WORK
- DIMENSIONS INDICATED ARE TO FACES OF CONCRETE/STRUCTURAL MATERIALS AND GRID LINES (TYPICAL UNLESS NOTED OTHERWISE)
- PROVIDE SEALANT AT ALL CONCRETE SLAB TO SLAB INTERSECTIONS

one eighth inch = one foot
 one quarter inch = one foot
 one half inch = one foot
 three eighths inch = one foot
 one inch = one foot
 one and one half inches = one foot
 two inches = one foot
 three inches = one foot
 four inches = one foot
 five inches = one foot
 six inches = one foot
 seven inches = one foot
 eight inches = one foot
 nine inches = one foot
 ten inches = one foot
 eleven inches = one foot
 twelve inches = one foot

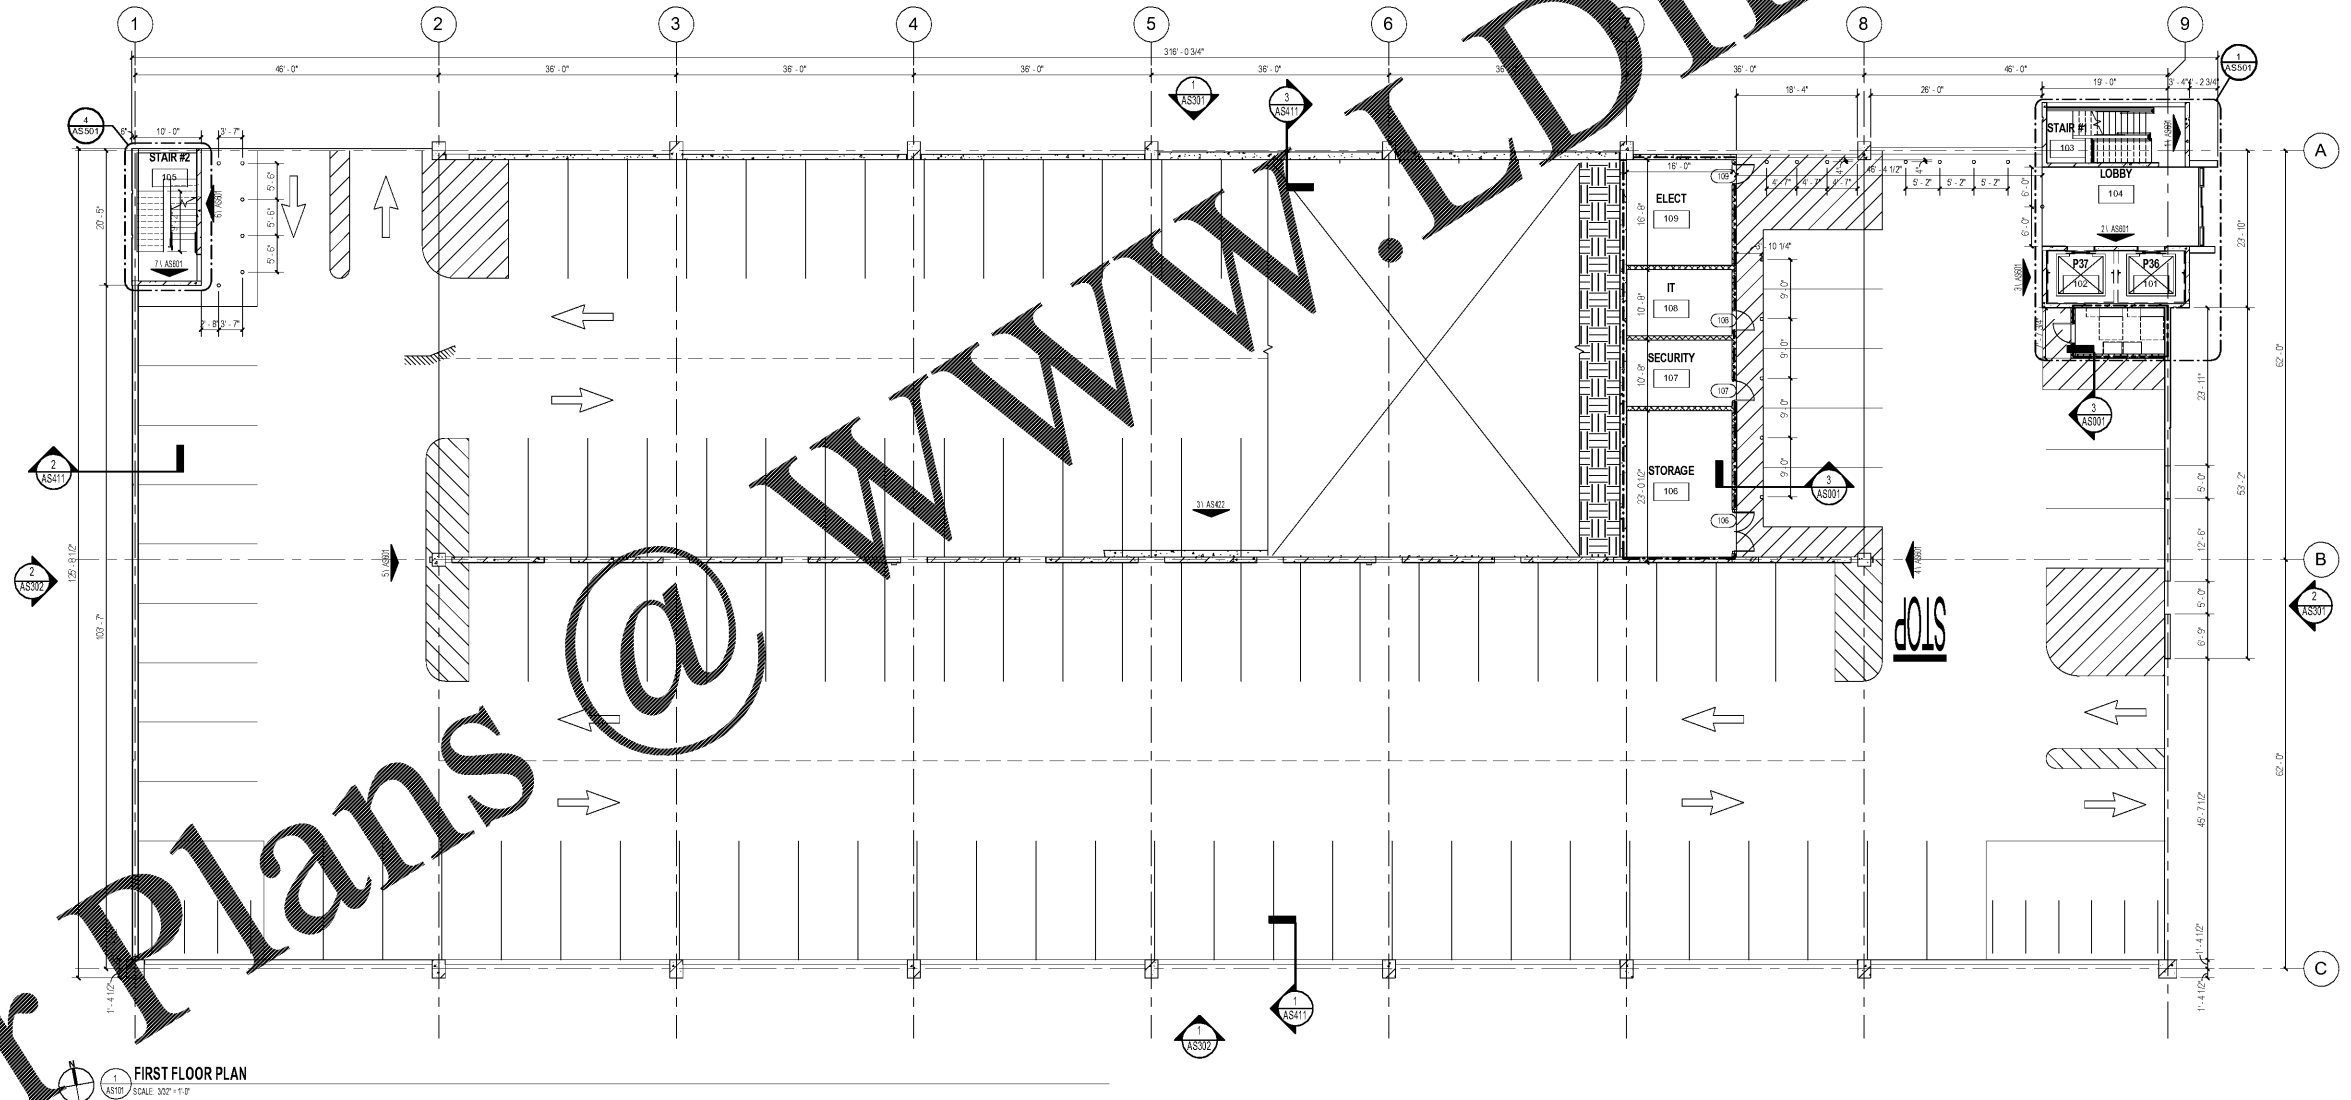


FIRST FLOOR PLAN
 SCALE: 3/32" = 1'-0"

Order Plans @ WWW.LDILine.com

Revisions:	Date

VA U.S. Department of Veterans Affairs
 MEMPHIS VAMC
 1030 JEFFERSON AVE, MEMPHIS, TN 38104

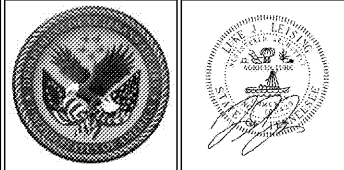

ARCHITECT/ENGINEERS:
PROJECT LEAD
 Architect, Structural Engineer, Civil Engineer
GUIDON DESIGN
 505 N. CAPITOL AVE. SUITE 100 INDIANAPOLIS, IN. 46204
 317.860.6388 WWW.GUIDONDESIGN.COM
 SUSTAINABLE ARCHITECTURE + ENGINEERING

MEP Engineer
 APOGEE CONSULTING GROUP
 1151 Kildaire Farm Rd. Suite 120 Cary, NC 27511
 Tele: 919-858-7420

Functional Design
 CARL WALKER INC.
 3211 Internet Blvd., Suite 220 Frisco, TX 75034
 Tele: 469-777-5143

BID SET			
Drawing Title FIRST FLOOR PLAN	Project Title CONSTRUCT PARKING GARAGE ON WEST LOT	Project Number 15.1067	OFFICE OF FACILITIES MANAGEMENT
Approved for Design Concept: FACILITY MANAGEMENT DIVISION MANAGER	Location MEMPHIS, TN	Building Number	VA Project Number 614-319
Date 11/14/2016	Checked By: UJ	Drawn By: KH	Drawing Number AS101
		VA U.S. Department of Veterans Affairs	