


PLAN LEGEND

- NEW PRECAST CONC WALL RE STRUC
- NEW DOOR
- DOOR TAG
- ROOM TAG
- NEW WALL TAG
- INDICATES STRUCTURAL MATERIAL
- INDICATES NOMINAL SIZE
- INDICATES CONSTRUCTION
- INDICATES TOP OF WALL CONDITION
- REFER TO WALL LEGEND FOR MORE INFORMATION
- PLAN NOTE
- ALTERNATE BID DEDUCT ITEM
- FINISH INDICATION
- STOREFRONT WINDOW
- GLAZING

- FLOOR PLAN GENERAL NOTES**
- SEE STRIPINGS/IMAGE PLANS FOR DETAILS AND DIMENSIONS OF PAINTED TRAFFIC MARKINGS
 - CONTRACTOR TO VERIFY ALL DIMS IN THE FIELD AND NOTIFY THE OWNER OF ANY DISCREPANCIES PRIOR TO THE BEGINNING OF WORK
 - DIMENSIONS INDICATED ARE TO FACES OF CURBS, ROOSTERS, MATERIALS AND GRID LINES (TYPICAL) UNLESS NOTED OTHERWISE
 - PROVIDE SEALANT AT ALL CURB/SLAB INTERSECTIONS

one eighth inch = one foot
 one quarter inch = one foot
 one half inch = one foot
 three eighths inch = one foot
 one inch = one foot
 one and one half inches = one foot
 two inches = one foot
 three quarters inch = one foot
 one half inch = one foot
 three eighths inch = one foot
 one eighth inch = one foot

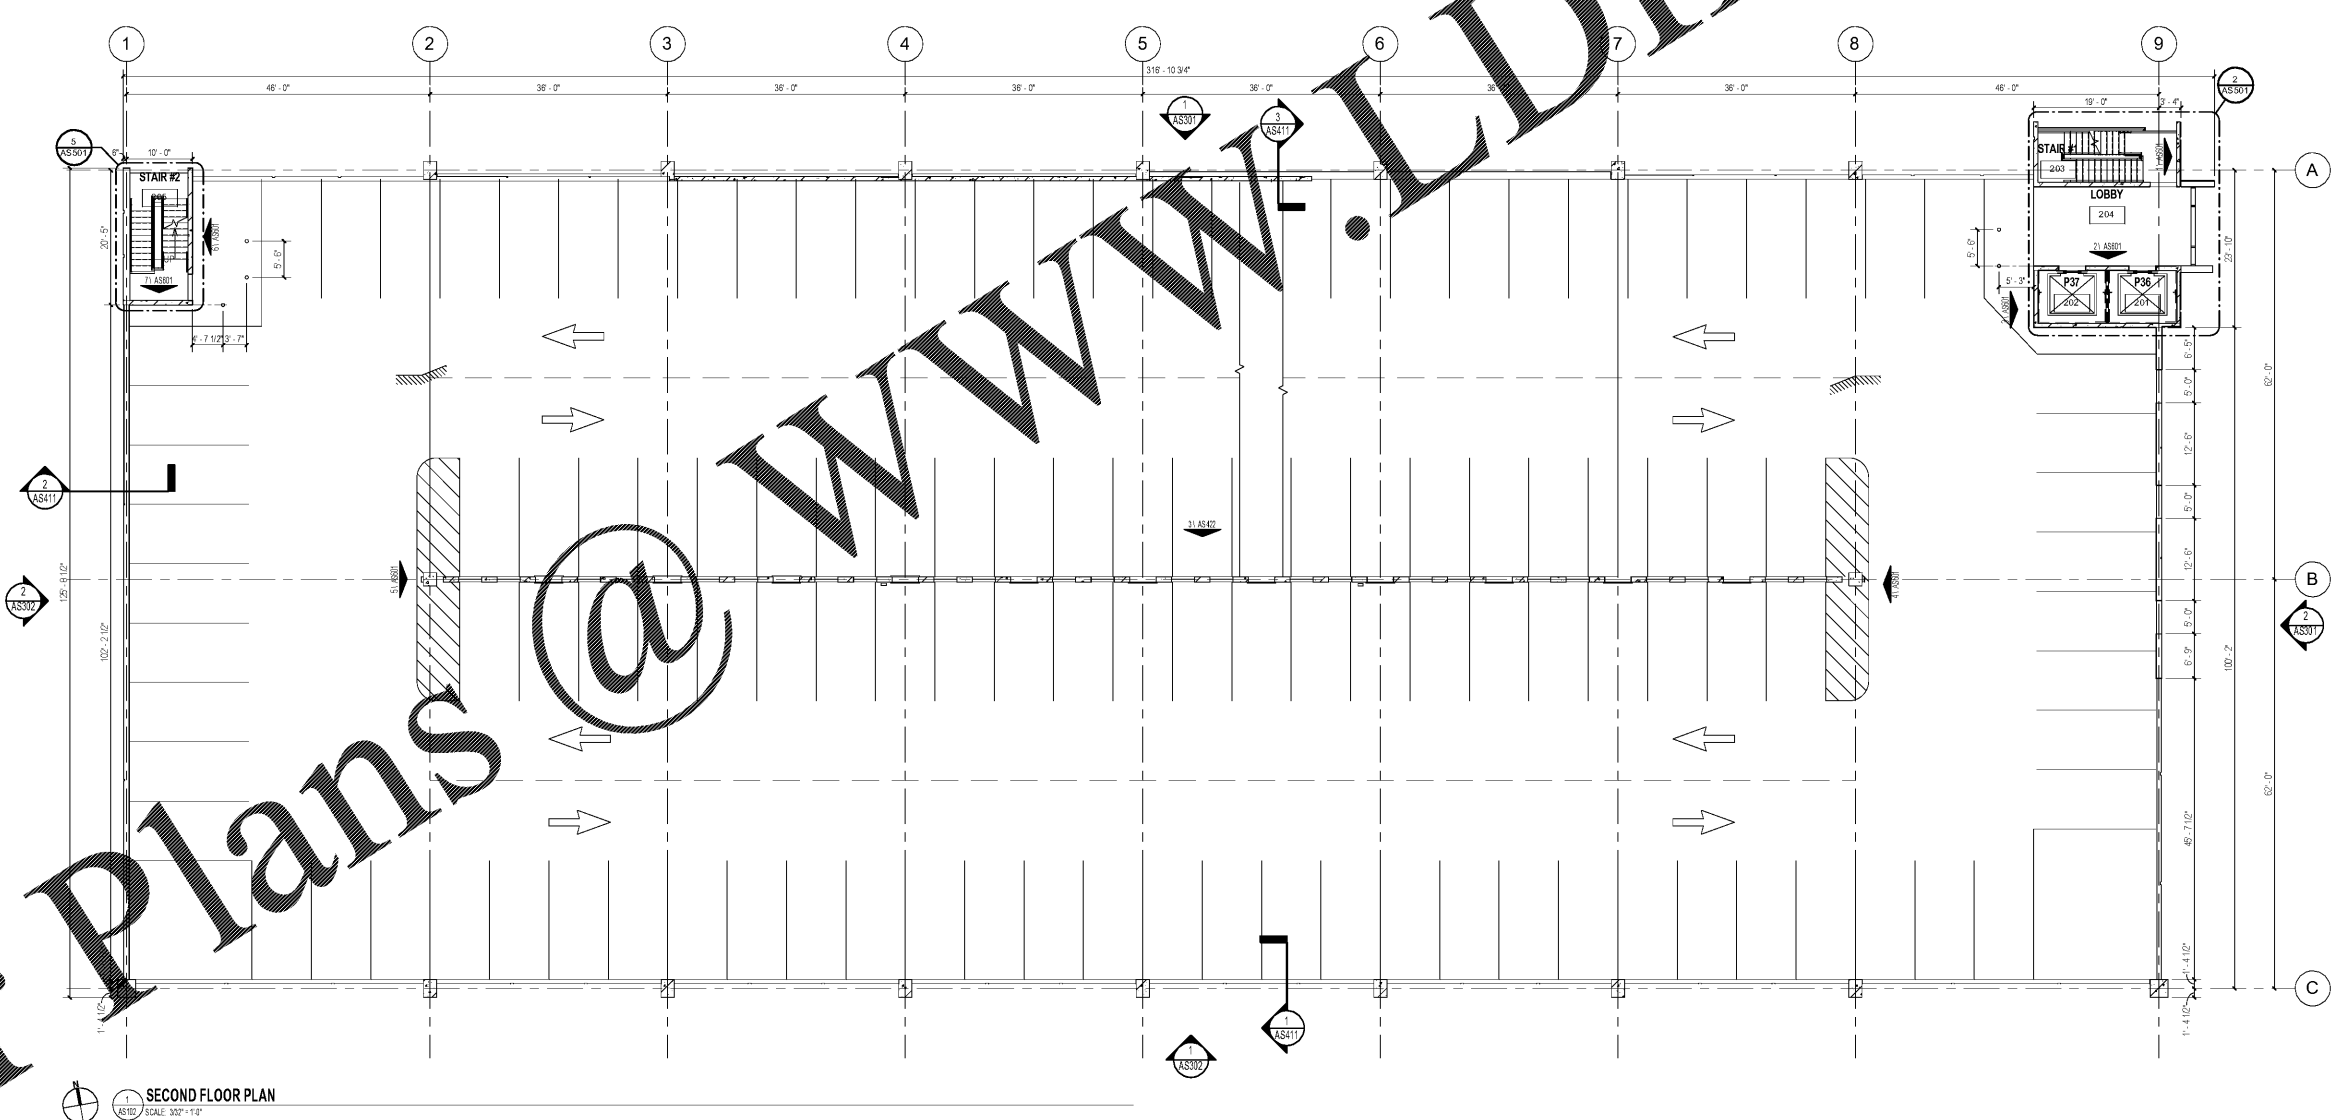

1 SECOND FLOOR PLAN
 SCALE: 3/32" = 1'-0"

Order Plans @ WWW.LDILine.com

Revisions: _____ Date _____	U.S. Department of Veterans Affairs MEMPHIS VAMC 1030 JEFFERSON AVE, MEMPHIS, TN 38104			ARCHITECT/ENGINEERS: PROJECT LEAD Architect, Structural Engineer, Civil Engineer GUIDON DESIGN 905 N. CAPITOL AVE. SUITE 100 INDIANAPOLIS, IN. 46204 317.860.6388 WWW.GUIDONDESIGN.COM SUSTAINABLE ARCHITECTURE + ENGINEERING	MEP Engineer APOGEE CONSULTING GROUP 1151 Kildaire Farm Rd. Suite 120 Cary, NC 27511 Tele: 919-858-7420	Functional Design CARL WALKER INC. 3211 Internet Blvd., Suite 220 Frisco, TX 75034 Tele: 469-777-5143	BID SET		Project Title CONSTRUCT PARKING GARAGE ON WEST LOT	Project Number 15.1067	Building Number	Office of Facilities Management VA Project Number 614-319
							Drawing Title SECOND FLOOR PLAN	Location MEMPHIS, TN				
				Approved for Design Concept: FACILITY MANAGEMENT DIVISION MANAGER		Date 11/14/2016	Checked By: UJ	Drawn By: KH	VA E.S. Department of Veterans Affairs			