


PLAN LEGEND

- NEW PRECAST CONC WALL RE STRUCT
- NEW DOOR
- DOOR TAG
- ROOM TAG
- NEW WALL TAG
- INDICATES STRUCTURAL MATERIAL
- INDICATES NOMINAL SIZE
- INDICATES CONSTRUCTION
- INDICATES TOP OF WALL CONDITION
- REFER TO WALL LEGEND FOR MORE INFORMATION
- PLAN NOTE
- ALTERNATE BID DEDUCT ITEM
- FINISH INDICATION
- STOREFRONT WINDOW
- GLAZING

- FLOOR PLAN GENERAL NOTES**
- SEE STRIPINGS/IMAGE PLANS FOR DETAILS AND DIMENSIONS OF PAINTED TRAFFIC MARKINGS
 - CONTRACTOR TO VERIFY ALL DIMS IN THE FIELD AND NOTIFY THE OWNER OF ANY DISCREPANCIES PRIOR TO THE BEGINNING OF WORK
 - DIMENSIONS INDICATED ARE TO FACES OF CURBS, ROOSTERS, MATERIALS AND GRID LINES (TYPICAL) UNLESS NOTED OTHERWISE
 - PROVIDE SEALANT AT ALL CURB/SLAB TO INTERSECTIONS

one eighth inch = one foot
 one quarter inch = one foot
 one half inch = one foot
 three eighths inch = one foot
 one inch = one foot
 one and one half inches = one foot
 two inches = one foot
 three quarters inch = one foot
 one half inch = one foot
 three eighths inch = one foot
 one eighth inch = one foot

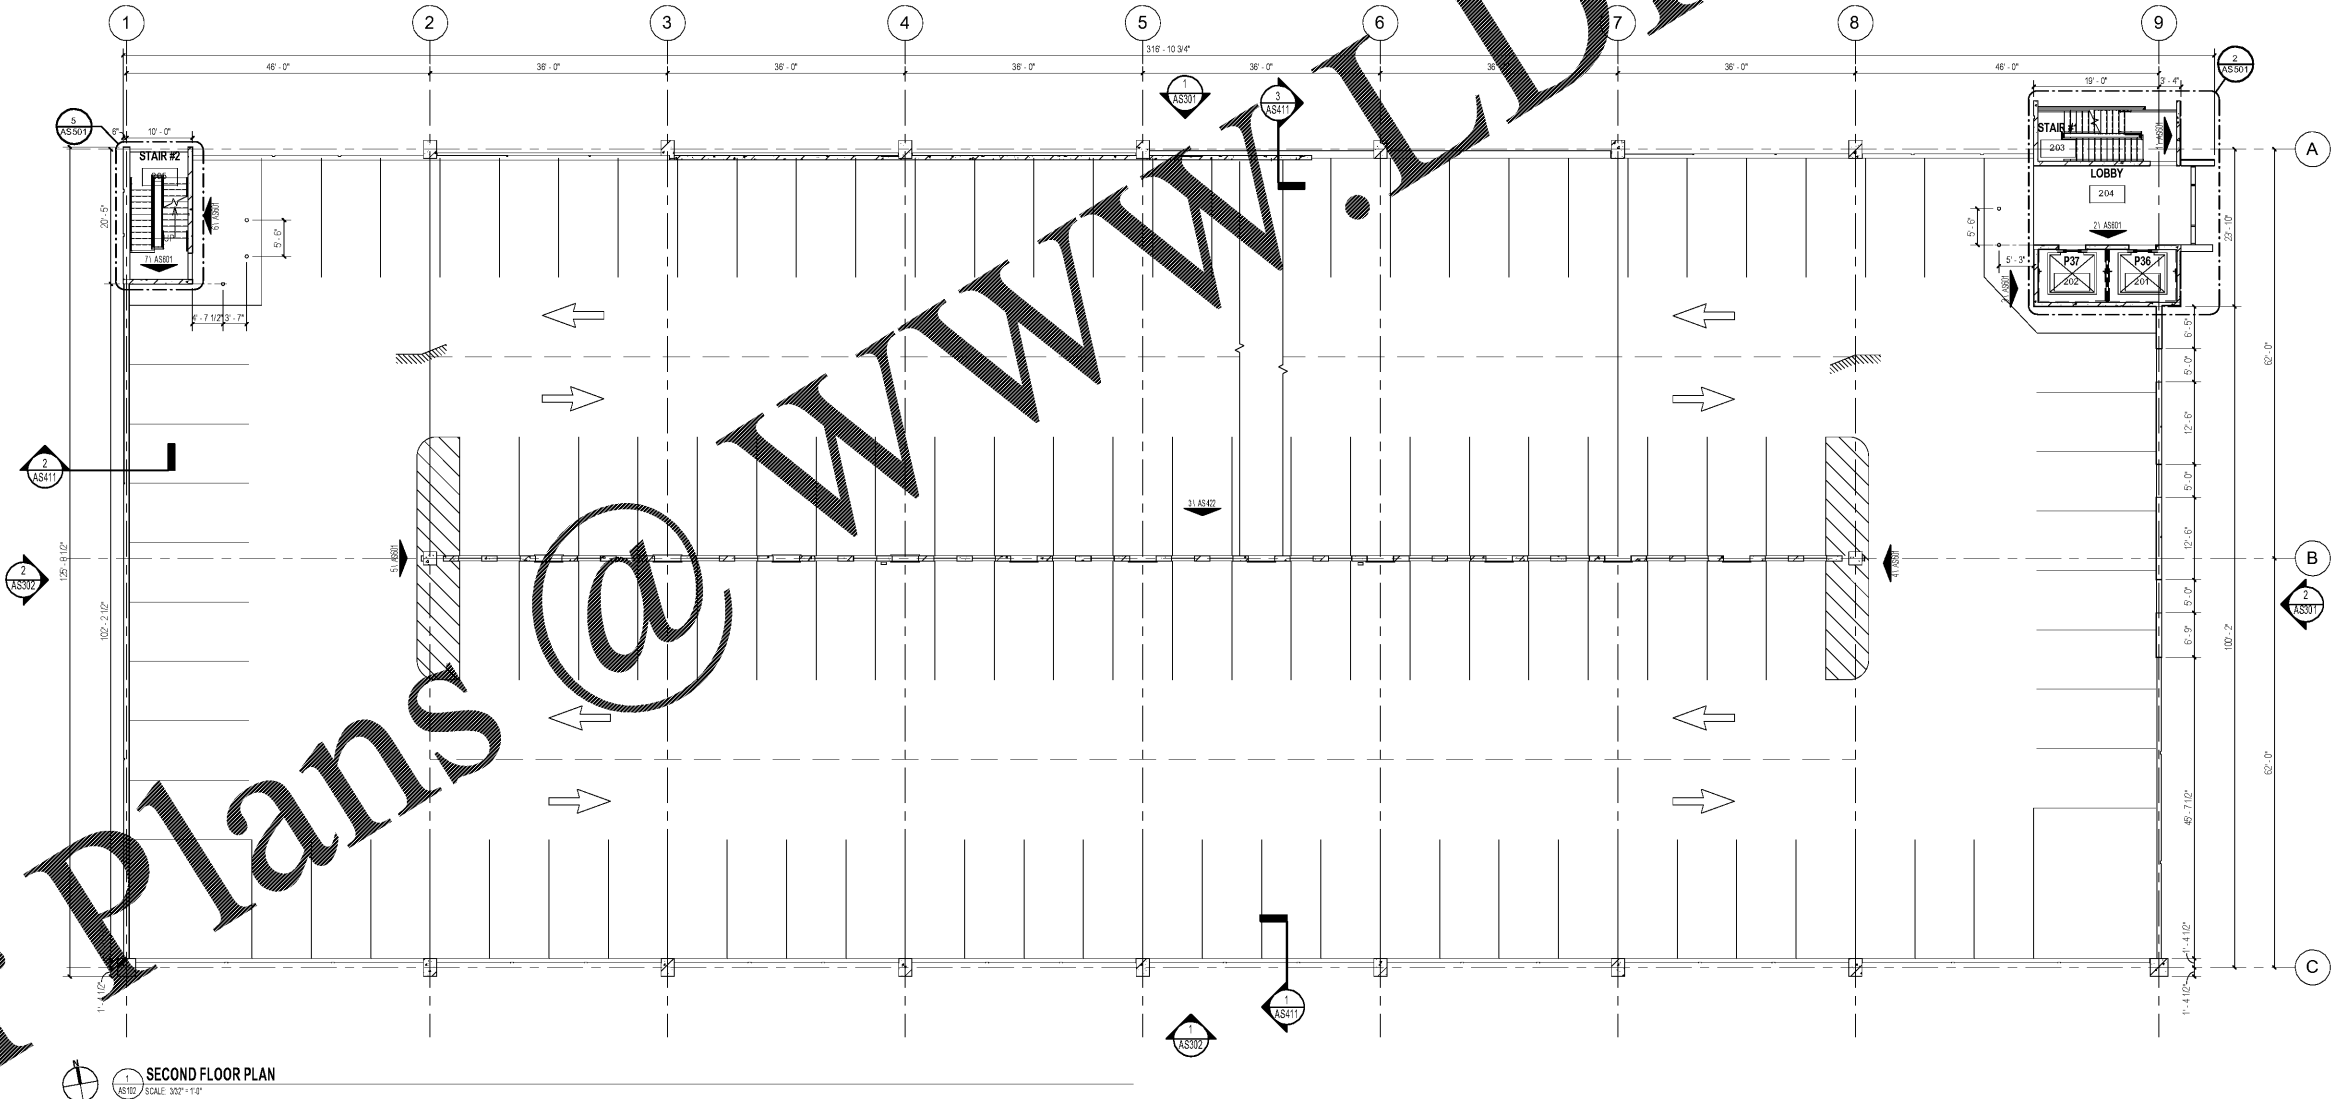

Order Plans @ WWW.LDILine.com

Revisions:	Date

<p>U.S. Department of Veterans Affairs MEMPHIS VAMC 1030 JEFFERSON AVE, MEMPHIS, TN 38104</p>			<p>ARCHITECT/ENGINEERS: PROJECT LEAD Architect, Structural Engineer, Civil Engineer GUIDON DESIGN 905 N. CAPITOL AVE. SUITE 100 INDIANAPOLIS, IN. 46204 317.860.6388 WWW.GUIDONDESIGN.COM SUSTAINABLE ARCHITECTURE + ENGINEERING</p>	<p>MEP Engineer APOGEE CONSULTING GROUP 1151 Kildaire Farm Rd. Suite 120 Cary, NC 27511 Tele: 919-858-7420</p>	<p>Functional Design CARL WALKER INC. 3211 Internet Blvd., Suite 220 Frisco, TX 75034 Tele: 469-777-5143</p>	<p>BID SET</p>		<p>Drawing Title SECOND FLOOR PLAN</p>	<p>Project Title CONSTRUCT PARKING GARAGE ON WEST LOT</p>	<p>Project Number 15.1067</p>	<p>OFFICE OF FACILITIES MANAGEMENT VA Project Number 614-319 U.S. Department of Veterans Affairs</p>
						<p>Approved for Design Concept: FACILITY MANAGEMENT DIVISION MANAGER</p>	<p>Location MEMPHIS, TN</p>	<p>Drawing Number AS102</p>			
						<p>Date 11/14/2016</p>	<p>Checked By: UJ</p>	<p>Drawn By: KH</p>			